




PLAN OF WING - W1

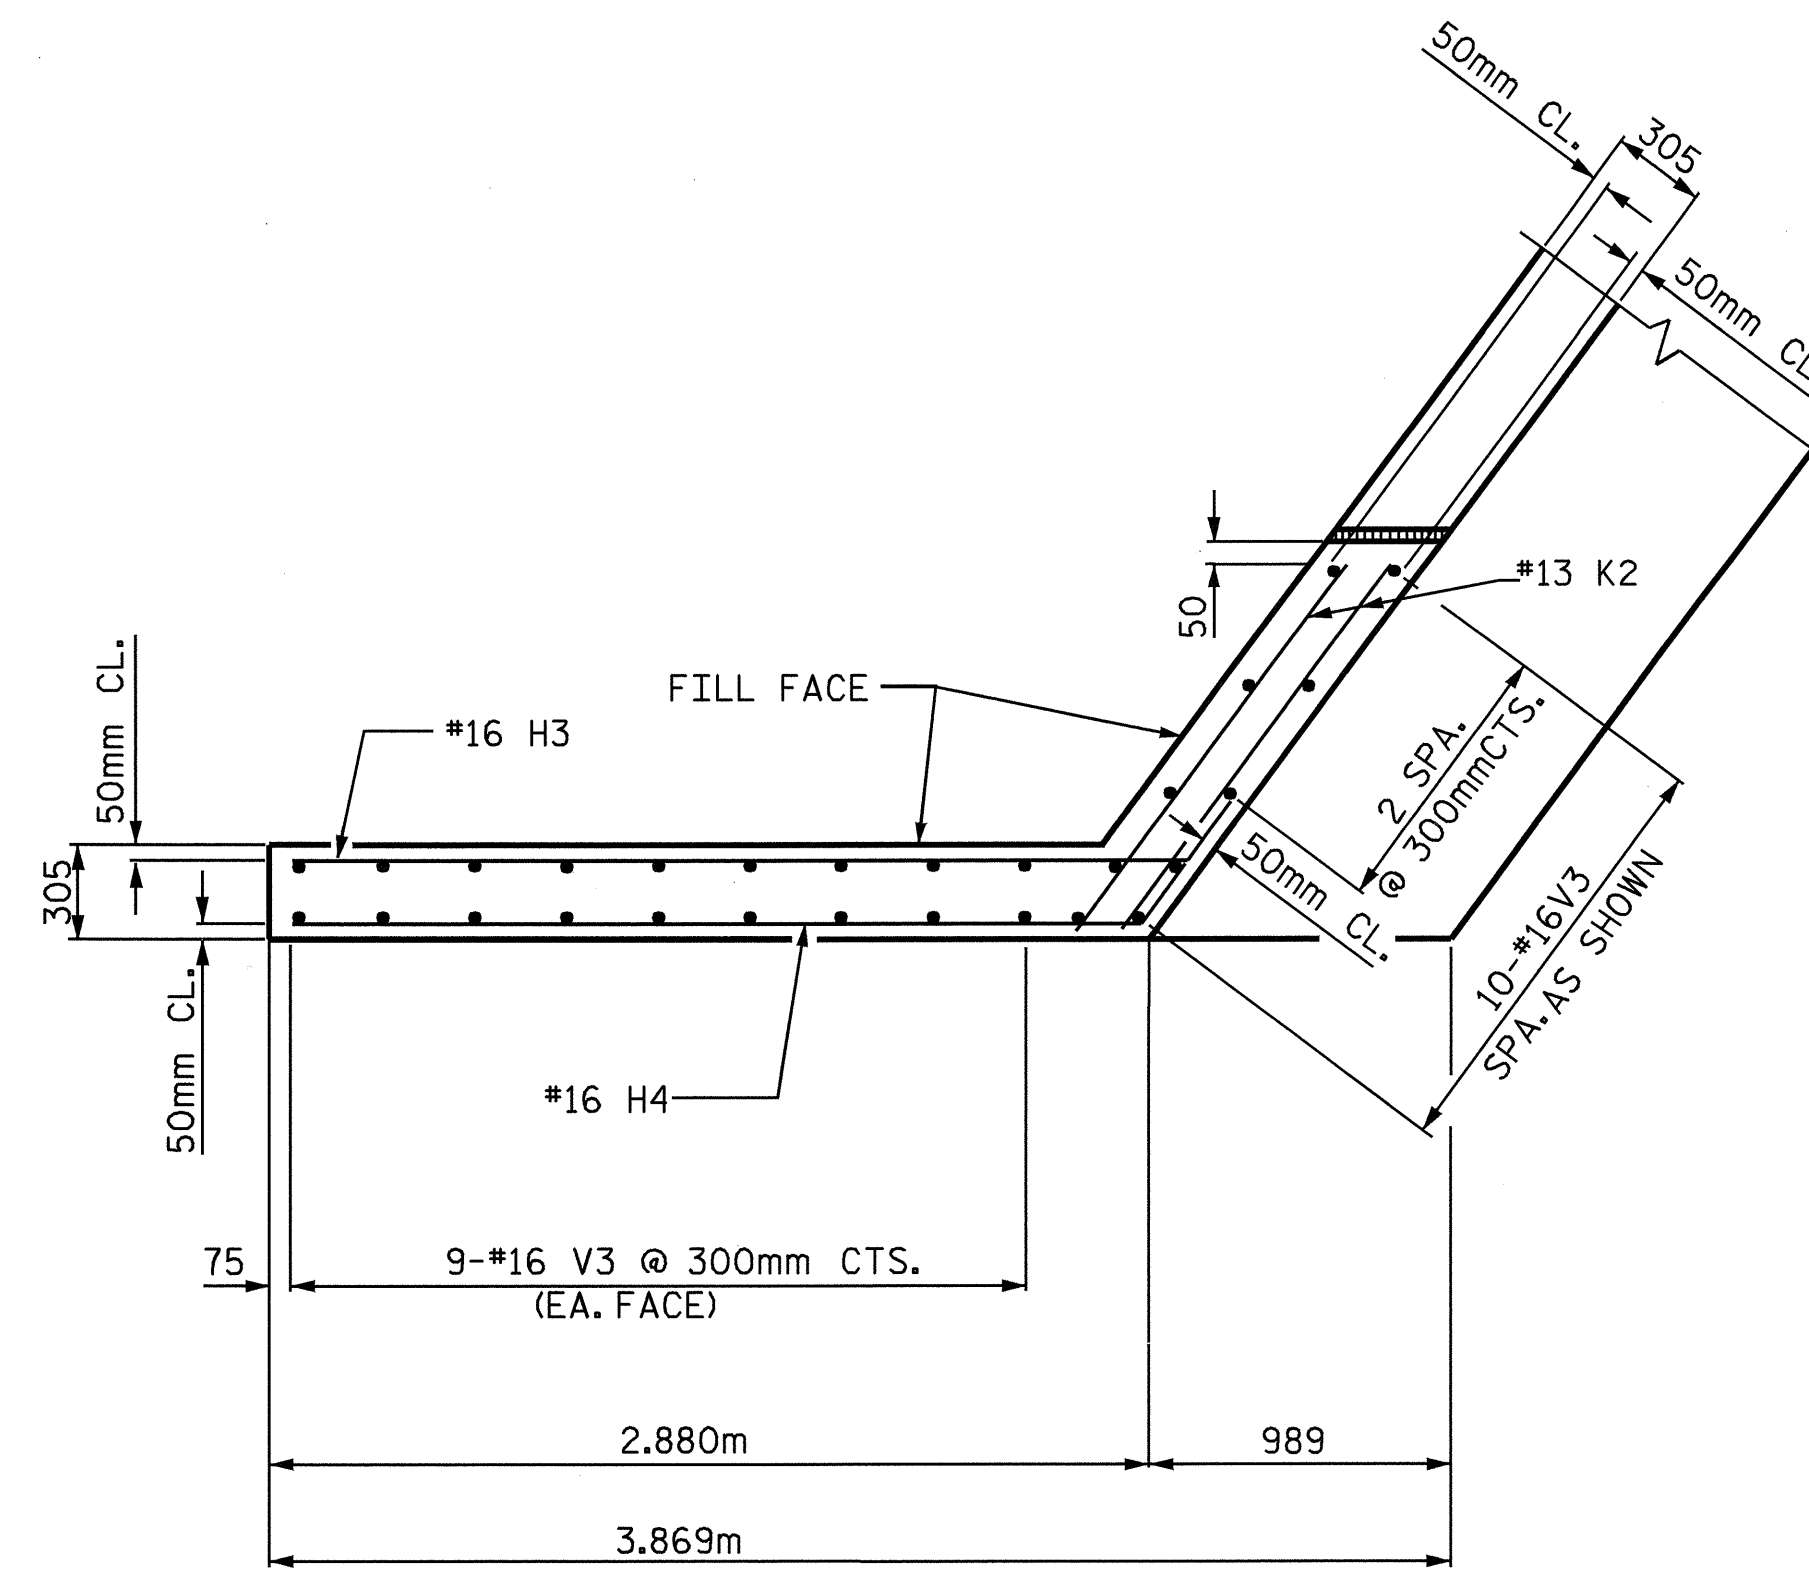


PLAN OF WING - W2

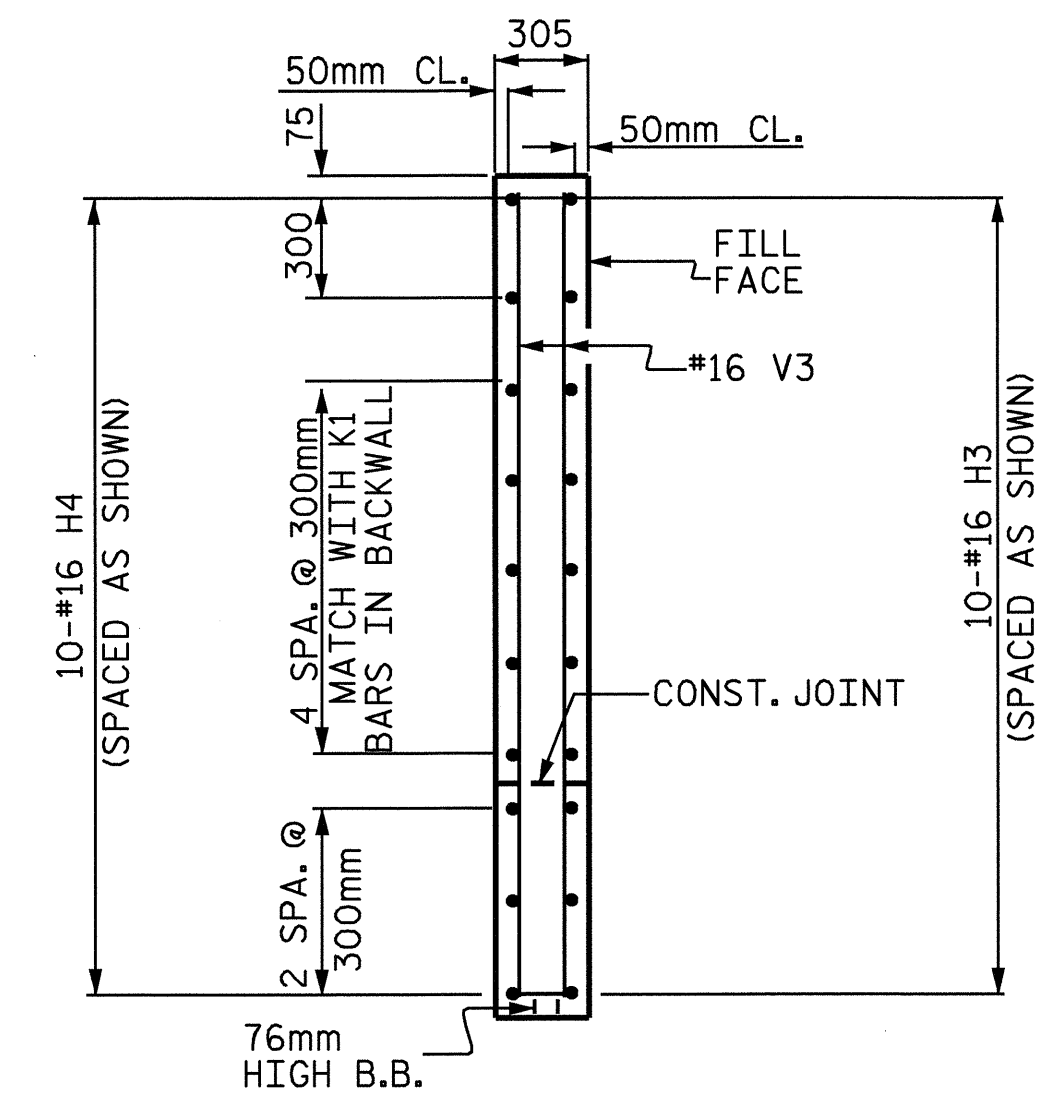


SECTION Y-Y

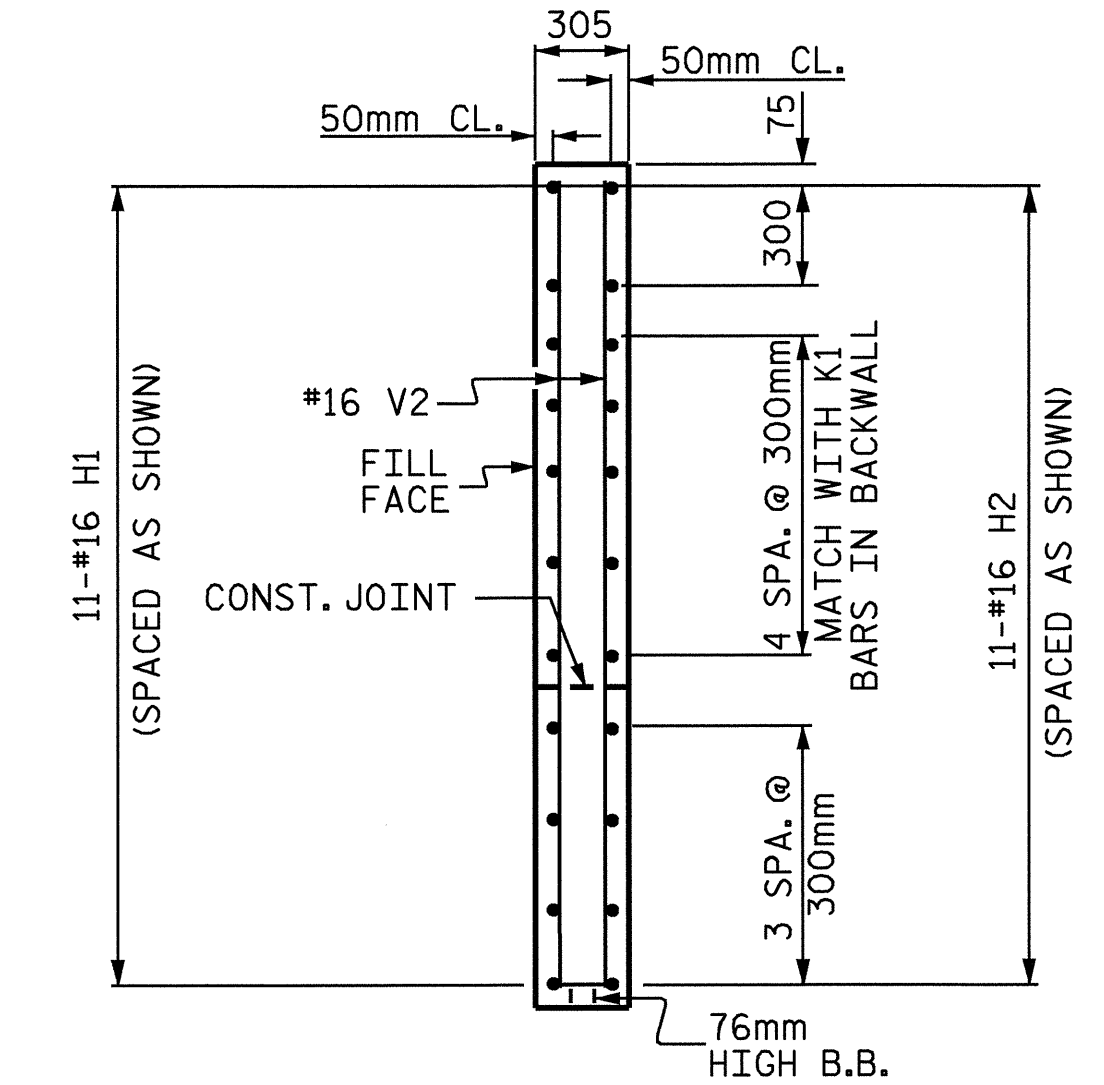

SECTION X-X

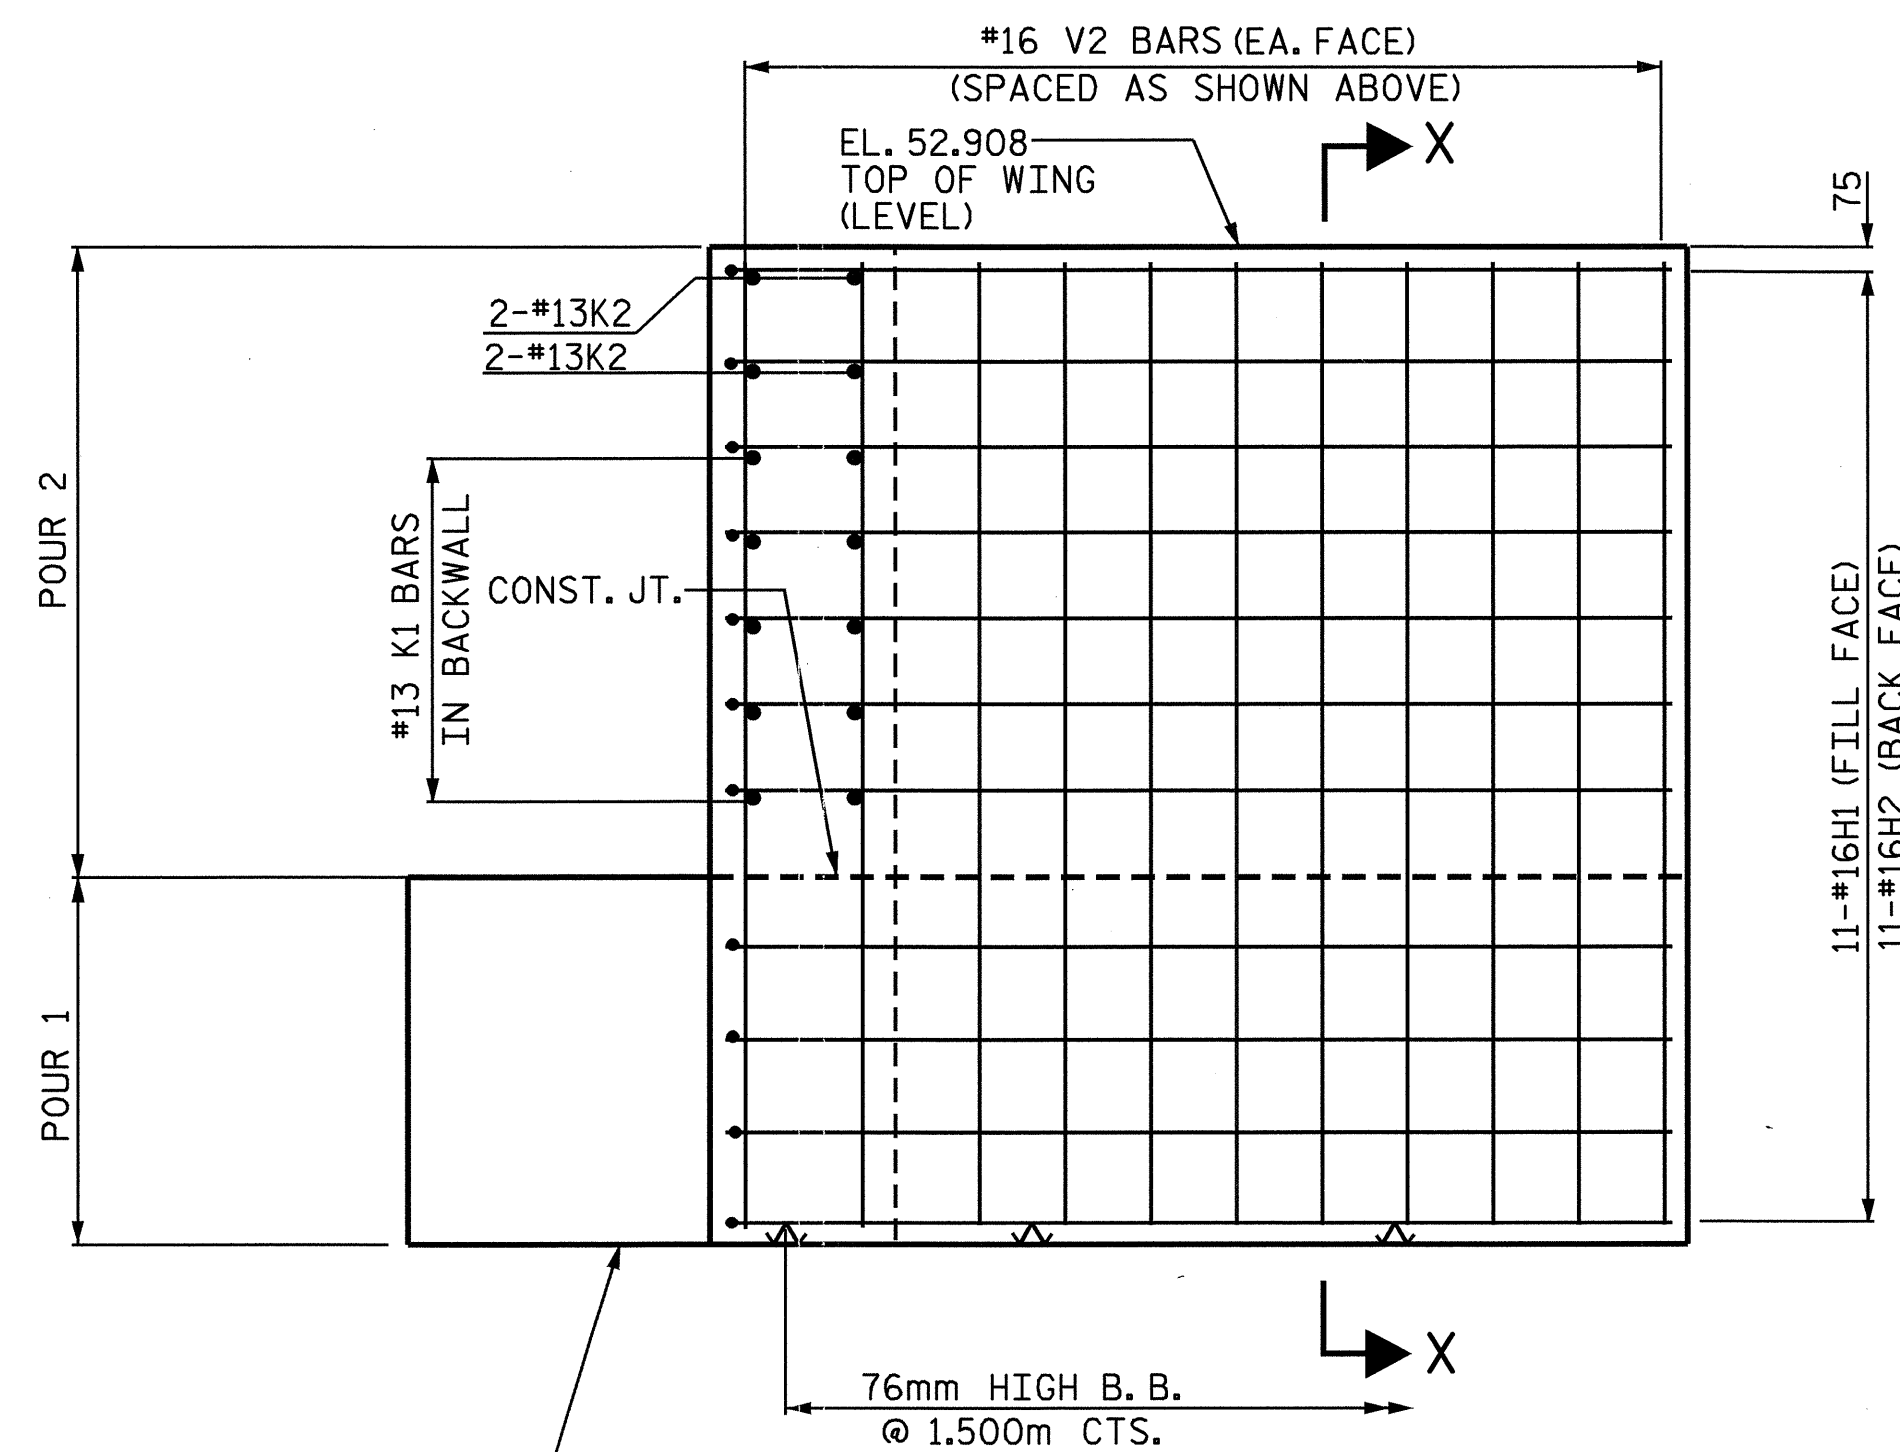

ELEVATION OF WING - W1

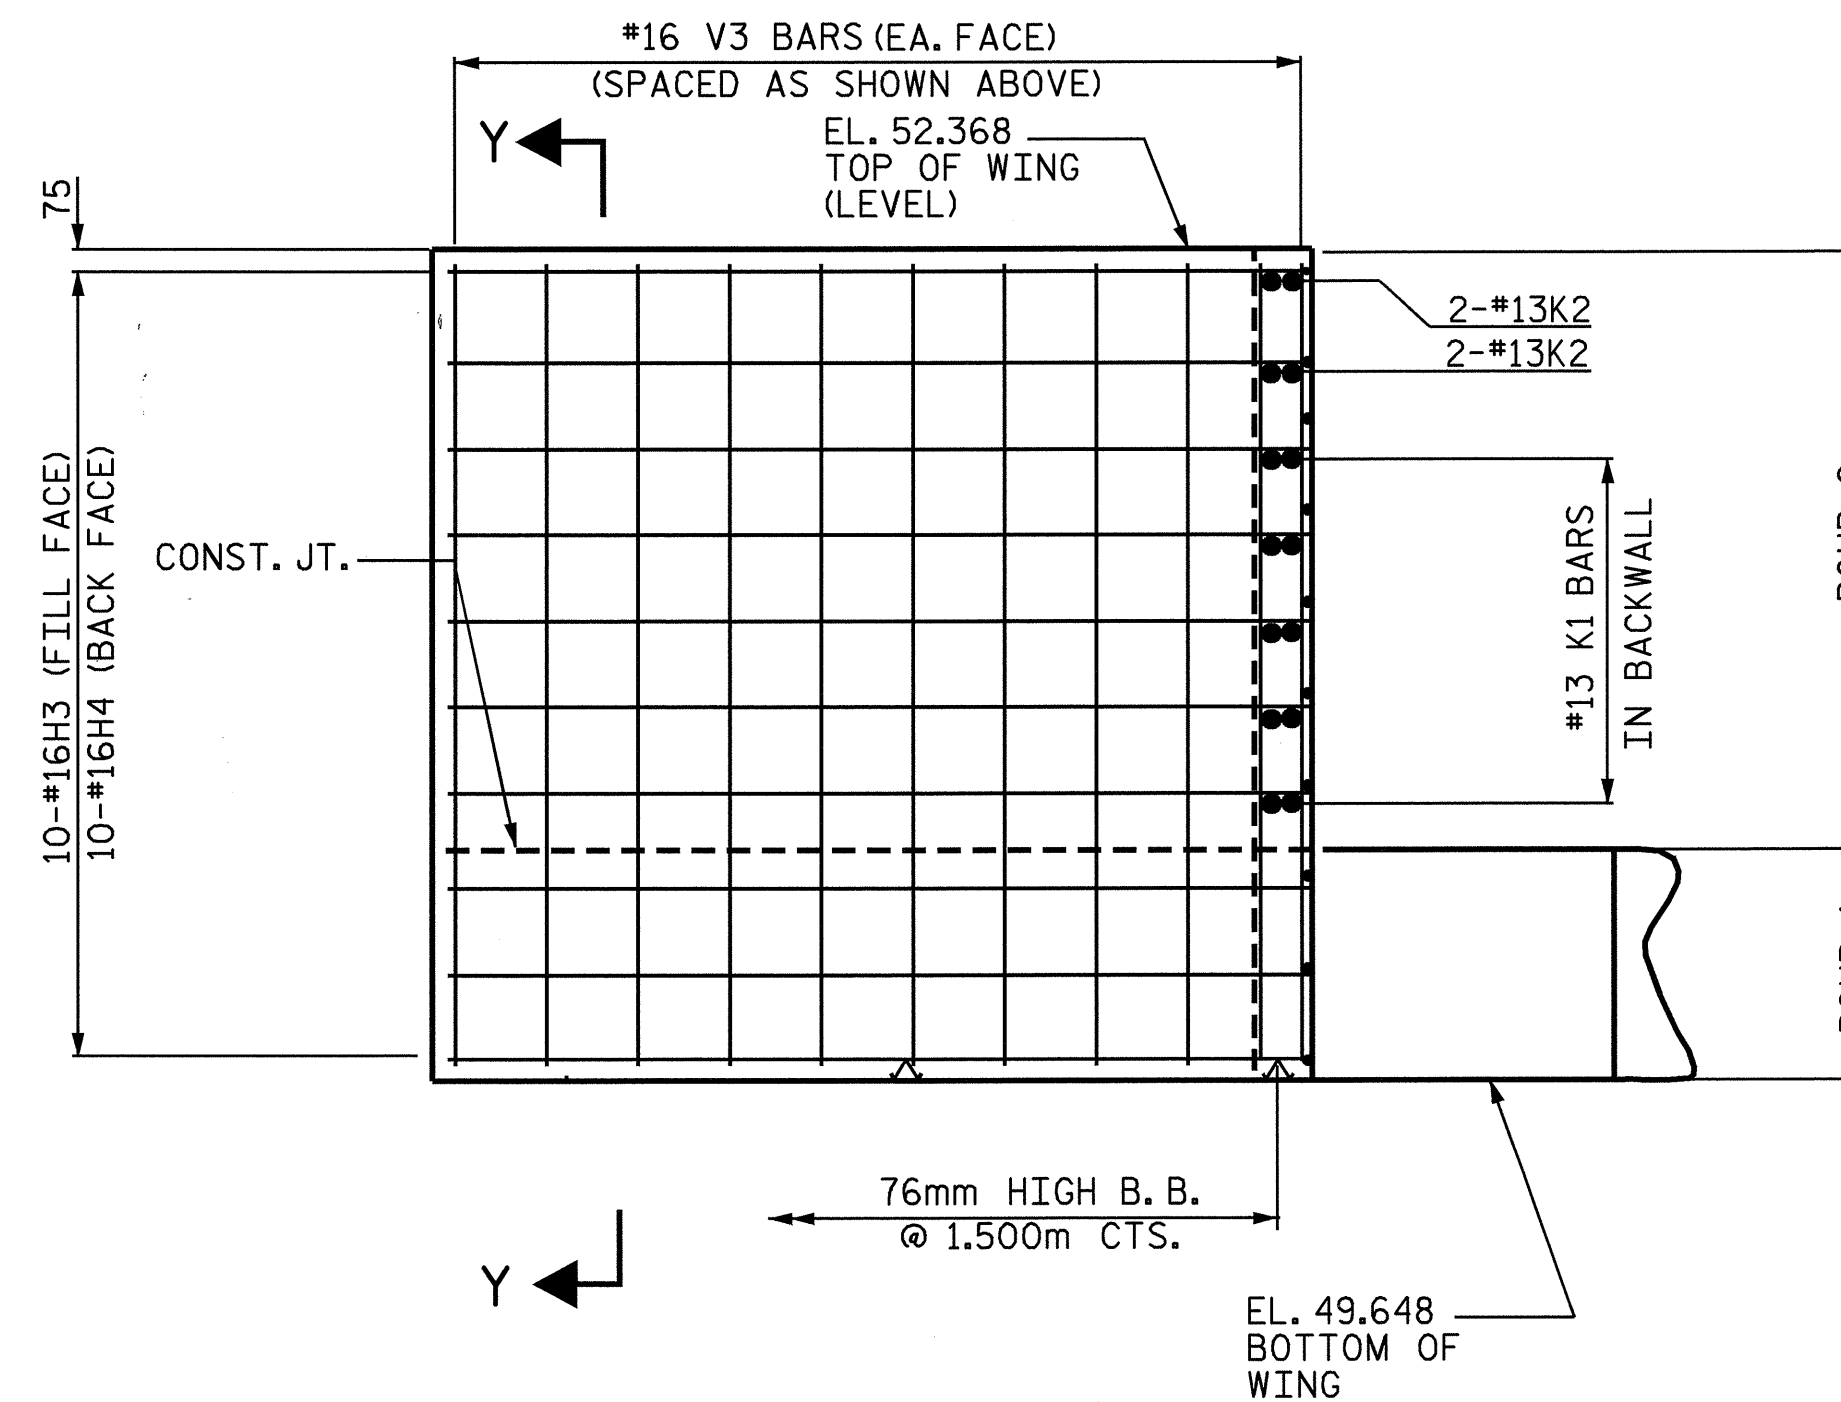


ELEVATION OF WING - W2

PROJECT NO. R-513C  
 ROBESON COUNTY  
 STATION: 277+68.339 -L-

SHEET 2 OF 3

STATE OF NORTH CAROLINA  
 DEPARTMENT OF TRANSPORTATION  
 RALEIGH

SUBSTRUCTURE  
 END BENT 1

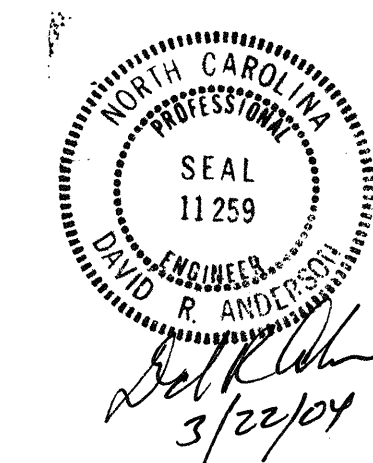

REVISIONS						SHEET NO.	
NO.	BY:	DATE:	NO.	BY:	DATE:	5-192	
1			3			TOTAL SHEETS 312	
2			4				

DRAWN BY : S. M. RASHIDI DATE : 9/28/01  
 CHECKED BY : K. P. SEDAİ DATE : 8/9/02