


		INDEX (BRIDGES)		
		STATION	DESCRIPTION	SHEET NUMBER
SECTION 1	A	179+16.663 -L-	BRIDGE ON SR 1155 OVER US-74	S-1 THRU S-31
	B	209+17.263 -L-	BRIDGE ON SR 1003 OVER US-74	S-32 THRU S-65
	C	256+58.326 -L-	BRIDGE ON SR 1164 OVER US-74	S-66 THRU S-96
	D	271+08.001 -L-	BRIDGE ON SR 1207 OVER US-74	S-97 THRU S-129
} R-513 BB				
SECTION 2	E	277+68.339 -L-	BRIDGE ON US-74 (LEFT LANE) OVER I-95	S-130 THRU S-169
	F	277+68.339 -L-	BRIDGE ON US-74 (RIGHT LANE) OVER I-95	S-170 THRU S-209
	G	17+37.086 -Y3-	BRIDGE ON -Y3- (EXISTING US-74) OVER I-95	S-210 THRU S-245
	H	298+57.237 -L-	BRIDGE ON -Y3- (EXISTING US-74) OVER US-74	S-246 THRU S-280
	I	318+10.648 -L-	BRIDGE ON SR 2505 OVER US-74	S-281 THRU S-312
} R-513 C				

		INDEX (CULVERTS)		
		STATION	DESCRIPTION	SHEET NUMBER
SECTION 2	J	252+60.000 -L-	SINGLE 2.4m X 1.8m RCBC	C-1 THRU C-3
	K	12+02.000 -Y1-	SINGLE 2.1m x 2.1m RCBC	C-4 THRU C-7
} R-513 C				

SECTION 2 OF 2

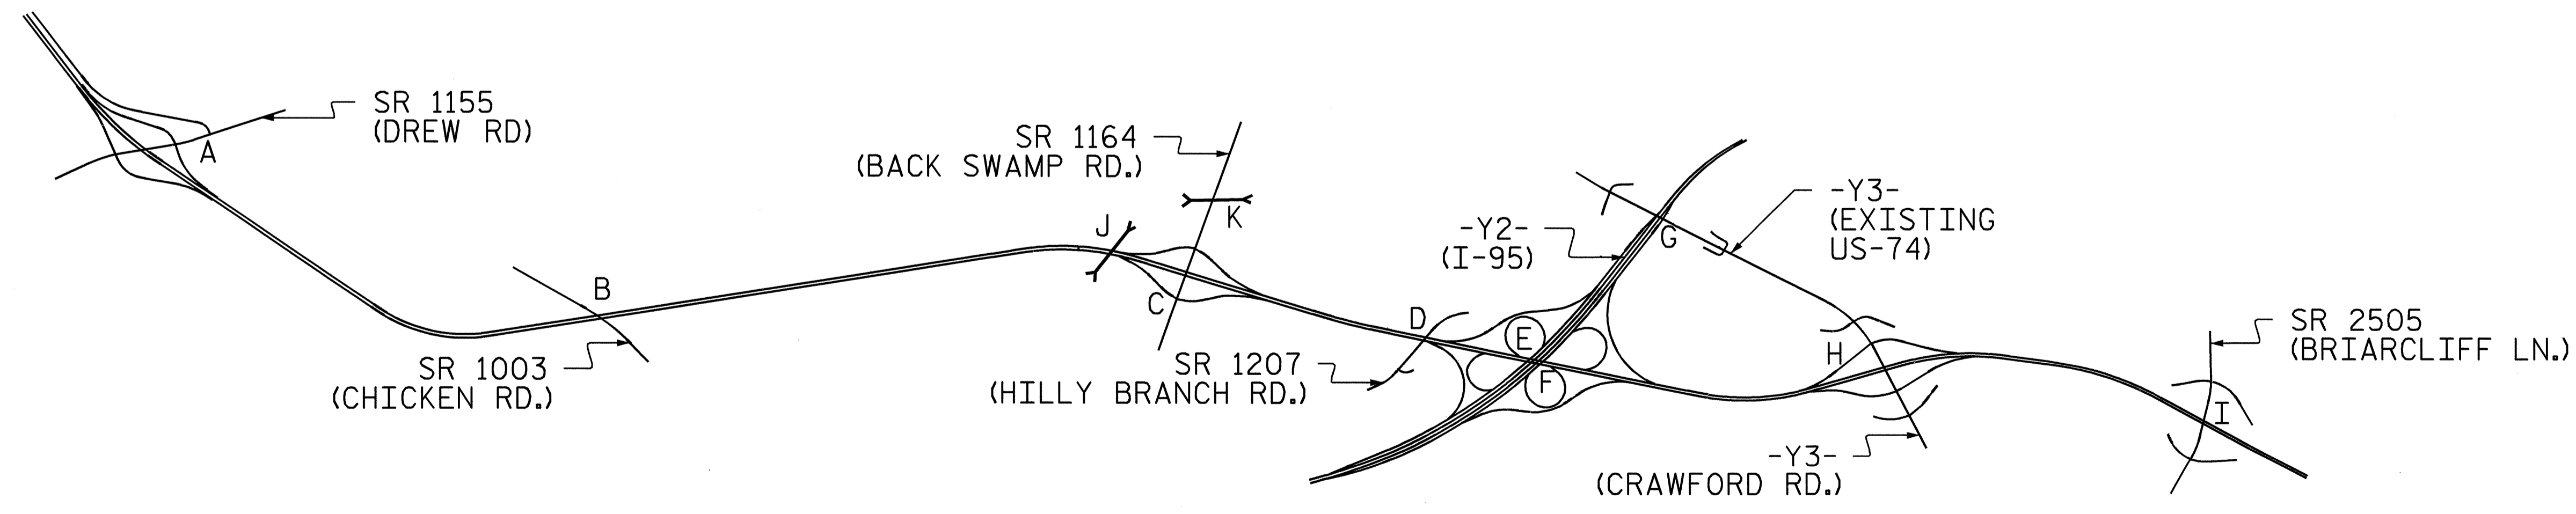

PROJECT NO. R-513BB & C
ROBESON COUNTY
 STATION: _____

STATE OF NORTH CAROLINA
 DEPARTMENT OF TRANSPORTATION
 RALEIGH

INDEX OF BRIDGES & CULVERTS

REVISIONS						SHEET NO.
NO.	BY:	DATE:	NO.	BY:	DATE:	
1			3			TOTAL SHEETS
2			4			