


DESCRIPTION:  
 US 74 FROM SR 1003  
 TO I-95

PREPARED BY:  
**CALIN**  
 ENGINEERS and SCIENTISTS  
 WILMINGTON, NORTH CAROLINA

DATE: 0600

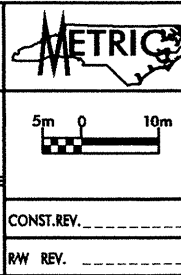

PROJECT NO.: 6.469002T SHEET NO. 127

TIP NO.: R-0513C

COUNTY: ROBESON



ROADWAY DESIGN ENGINEER

HYDRAULICS ENGINEER

**PRELIMINARY PLANS**  
 DO NOT USE FOR CONSTRUCTION

**INCOMPLETE PLANS**  
 DO NOT USE FOR R/W ACQUISITION

TGS  
 ADAPTED FROM:  
 TGS ENGINEERS  
 975 WALNUT STREET  
 CARY, NC 27511  
 PH (919) 319-8850

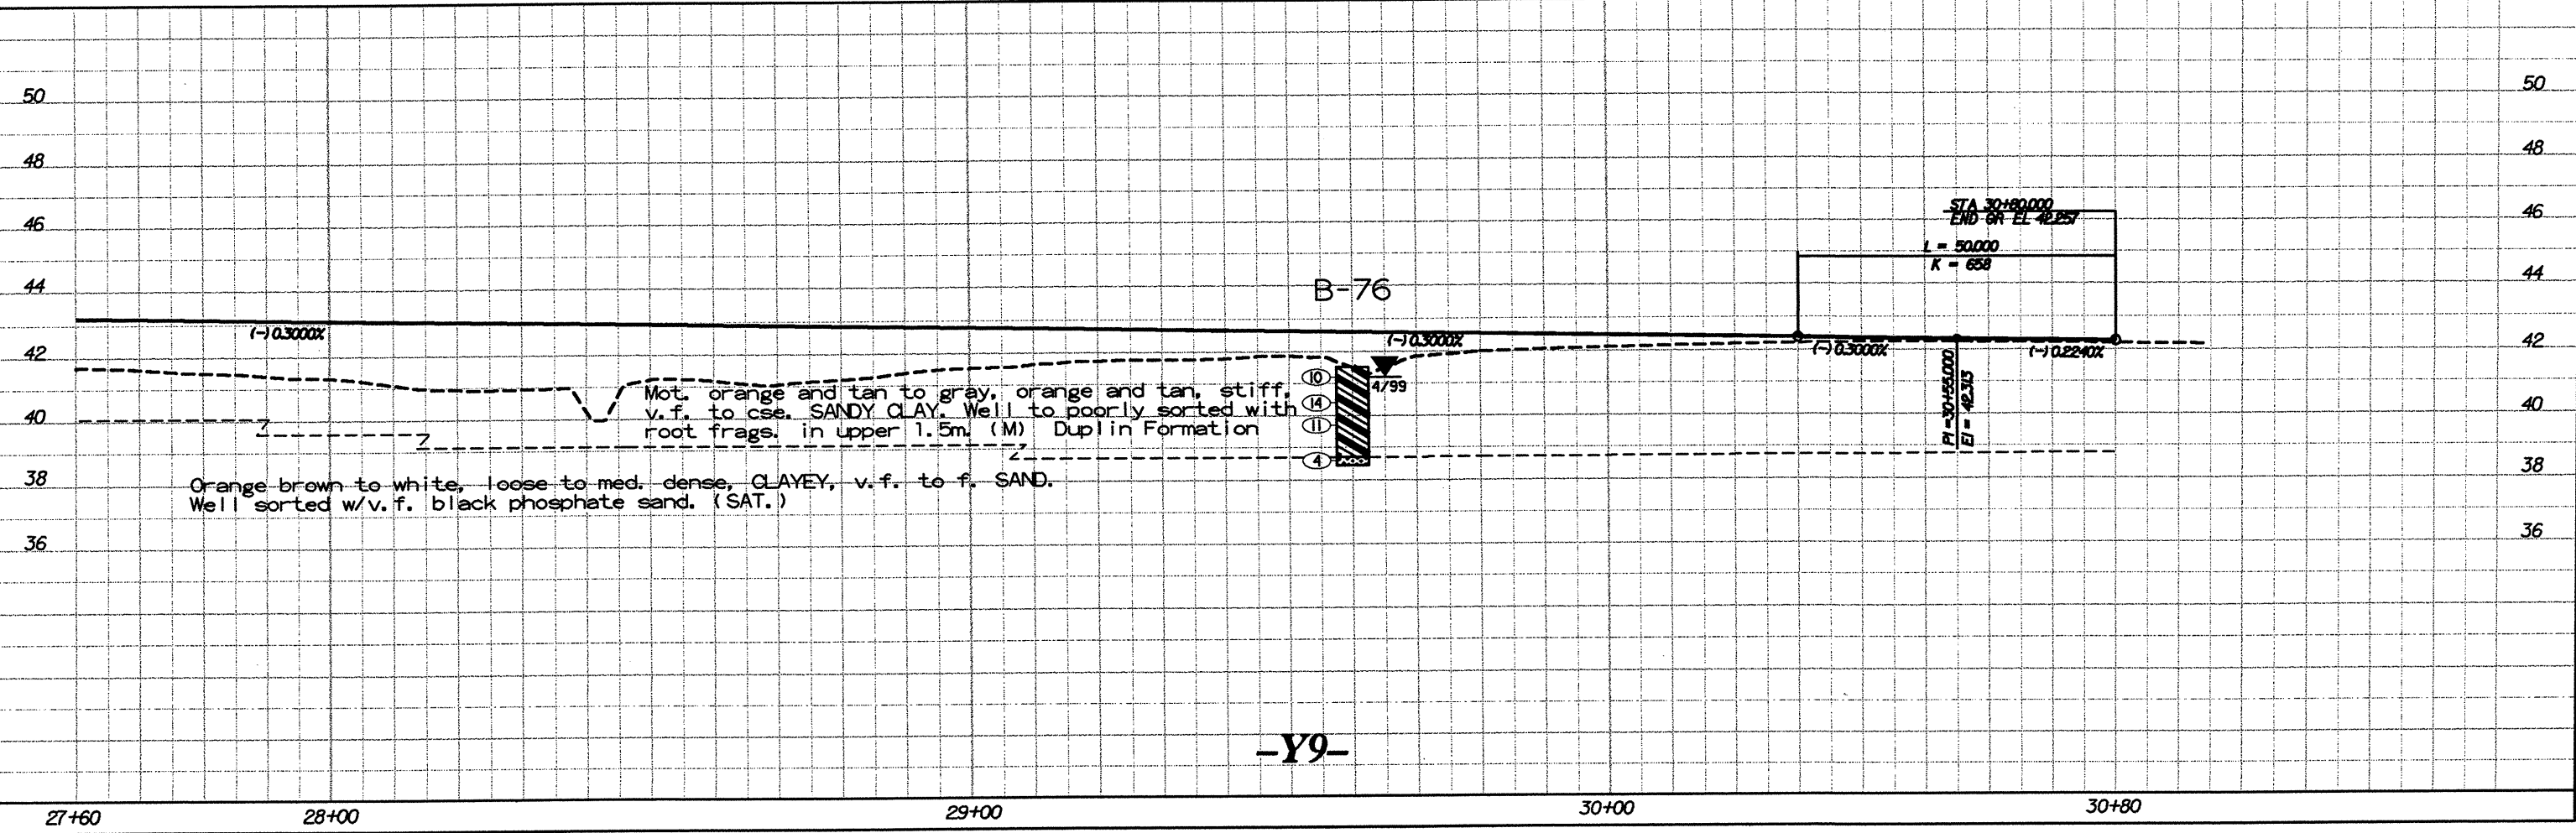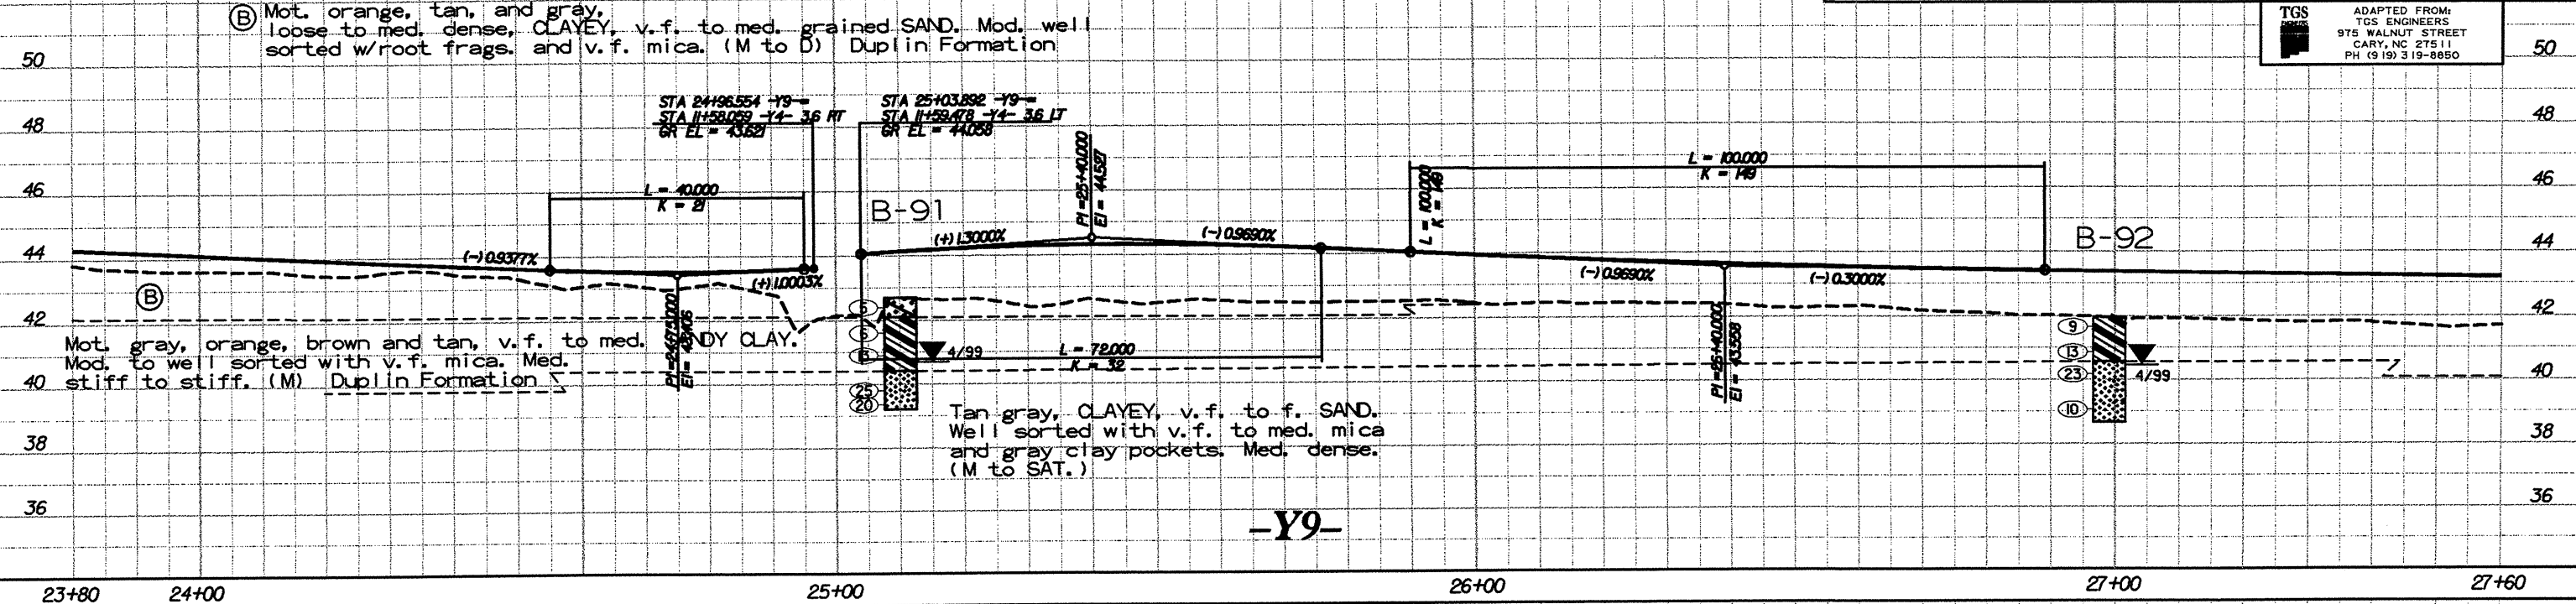

Proj27.DGN