

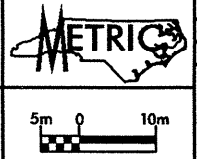


DESCRIPTION: US 74 FROM SR 1003 TO I-95	PROJECT NO.: 6,469002T TIP NO.: R-0513C COUNTY: ROBESON	SHEET NO.: 126
PREPARED BY: CAELIN ENGINEERS and SCIENTISTS WILMINGTON, NORTH CAROLINA	ROADWAY DESIGN ENGINEER	HYDRAULICS ENGINEER
DATE: 06/00	PRELIMINARY PLANS DO NOT USE FOR CONSTRUCTION INCOMPLETE PLANS DO NOT USE FOR R/W ACQUISITION	

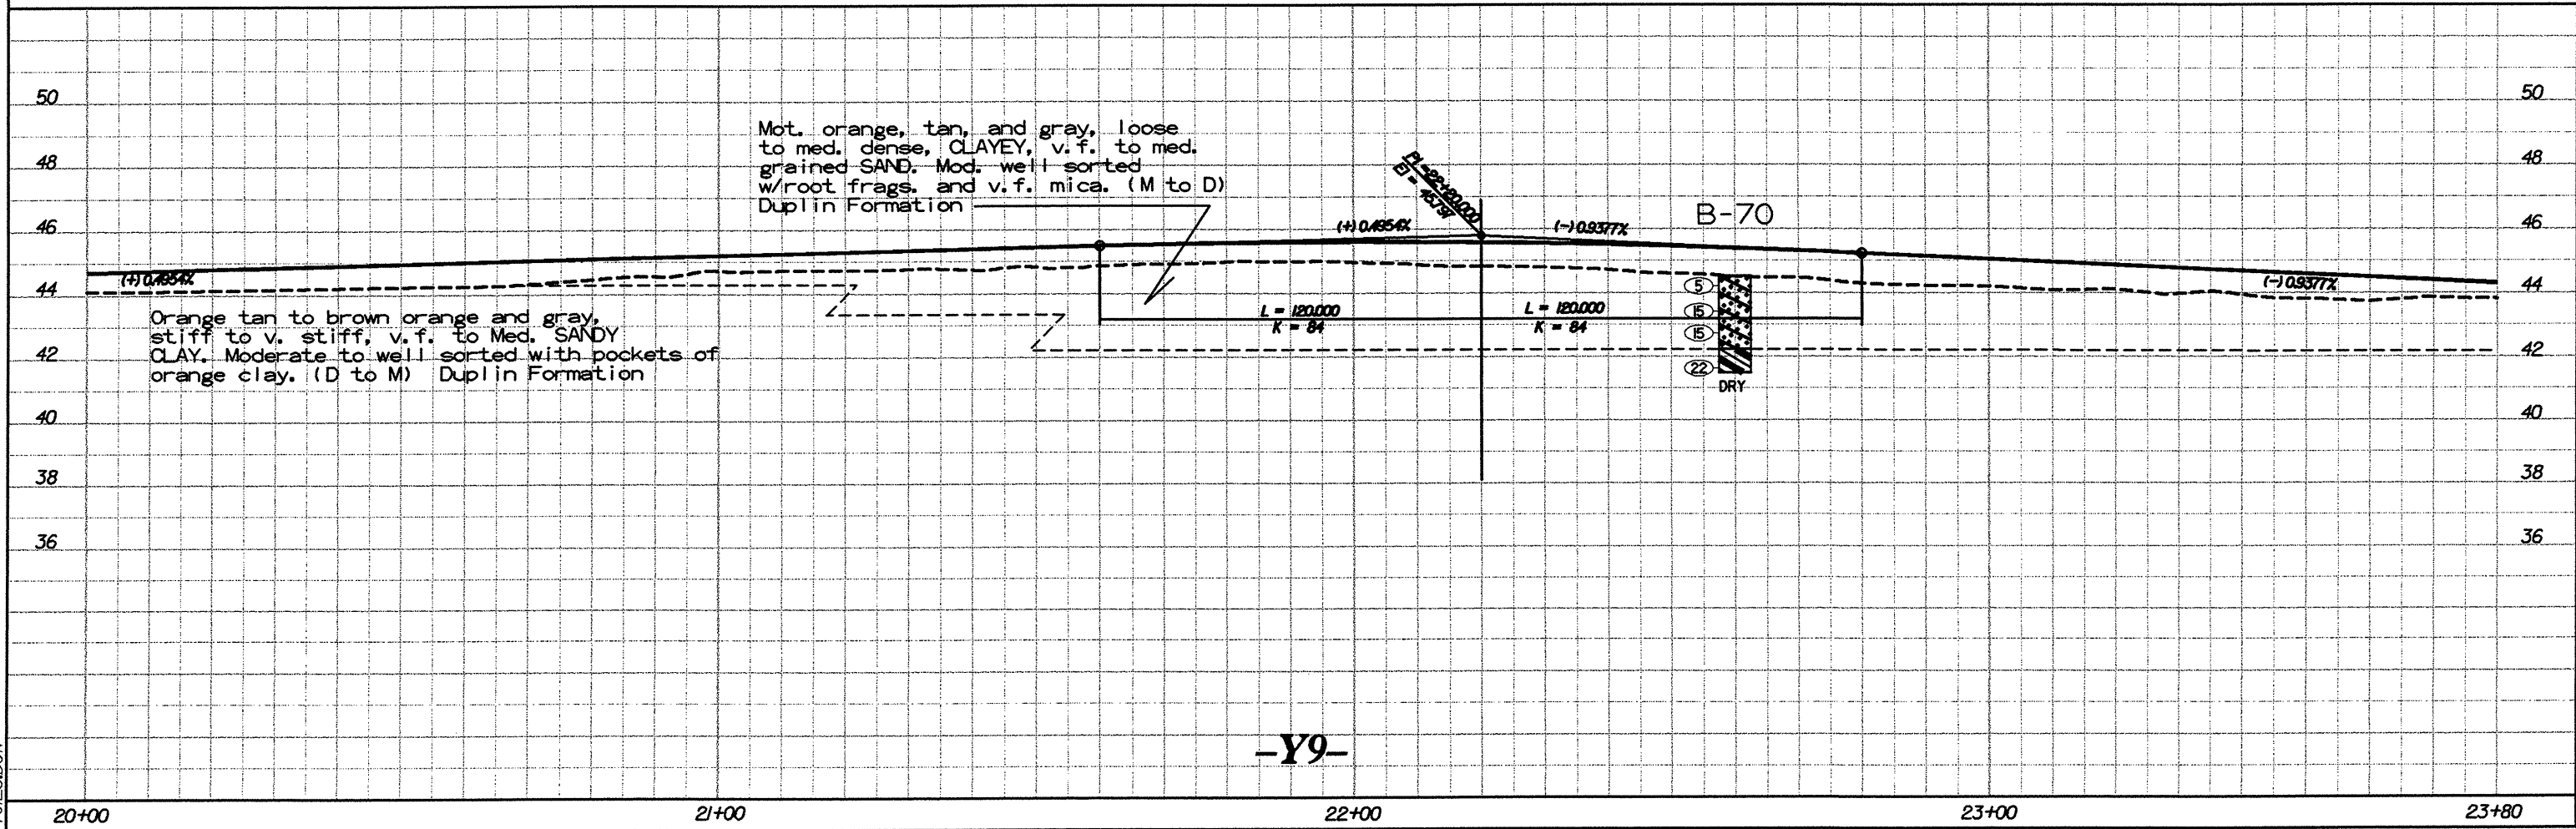

TGS
ADAPTED FROM:
TGS ENGINEERS
975 WALNUT STREET
CARY, NC 27511
PH (919) 319-8850

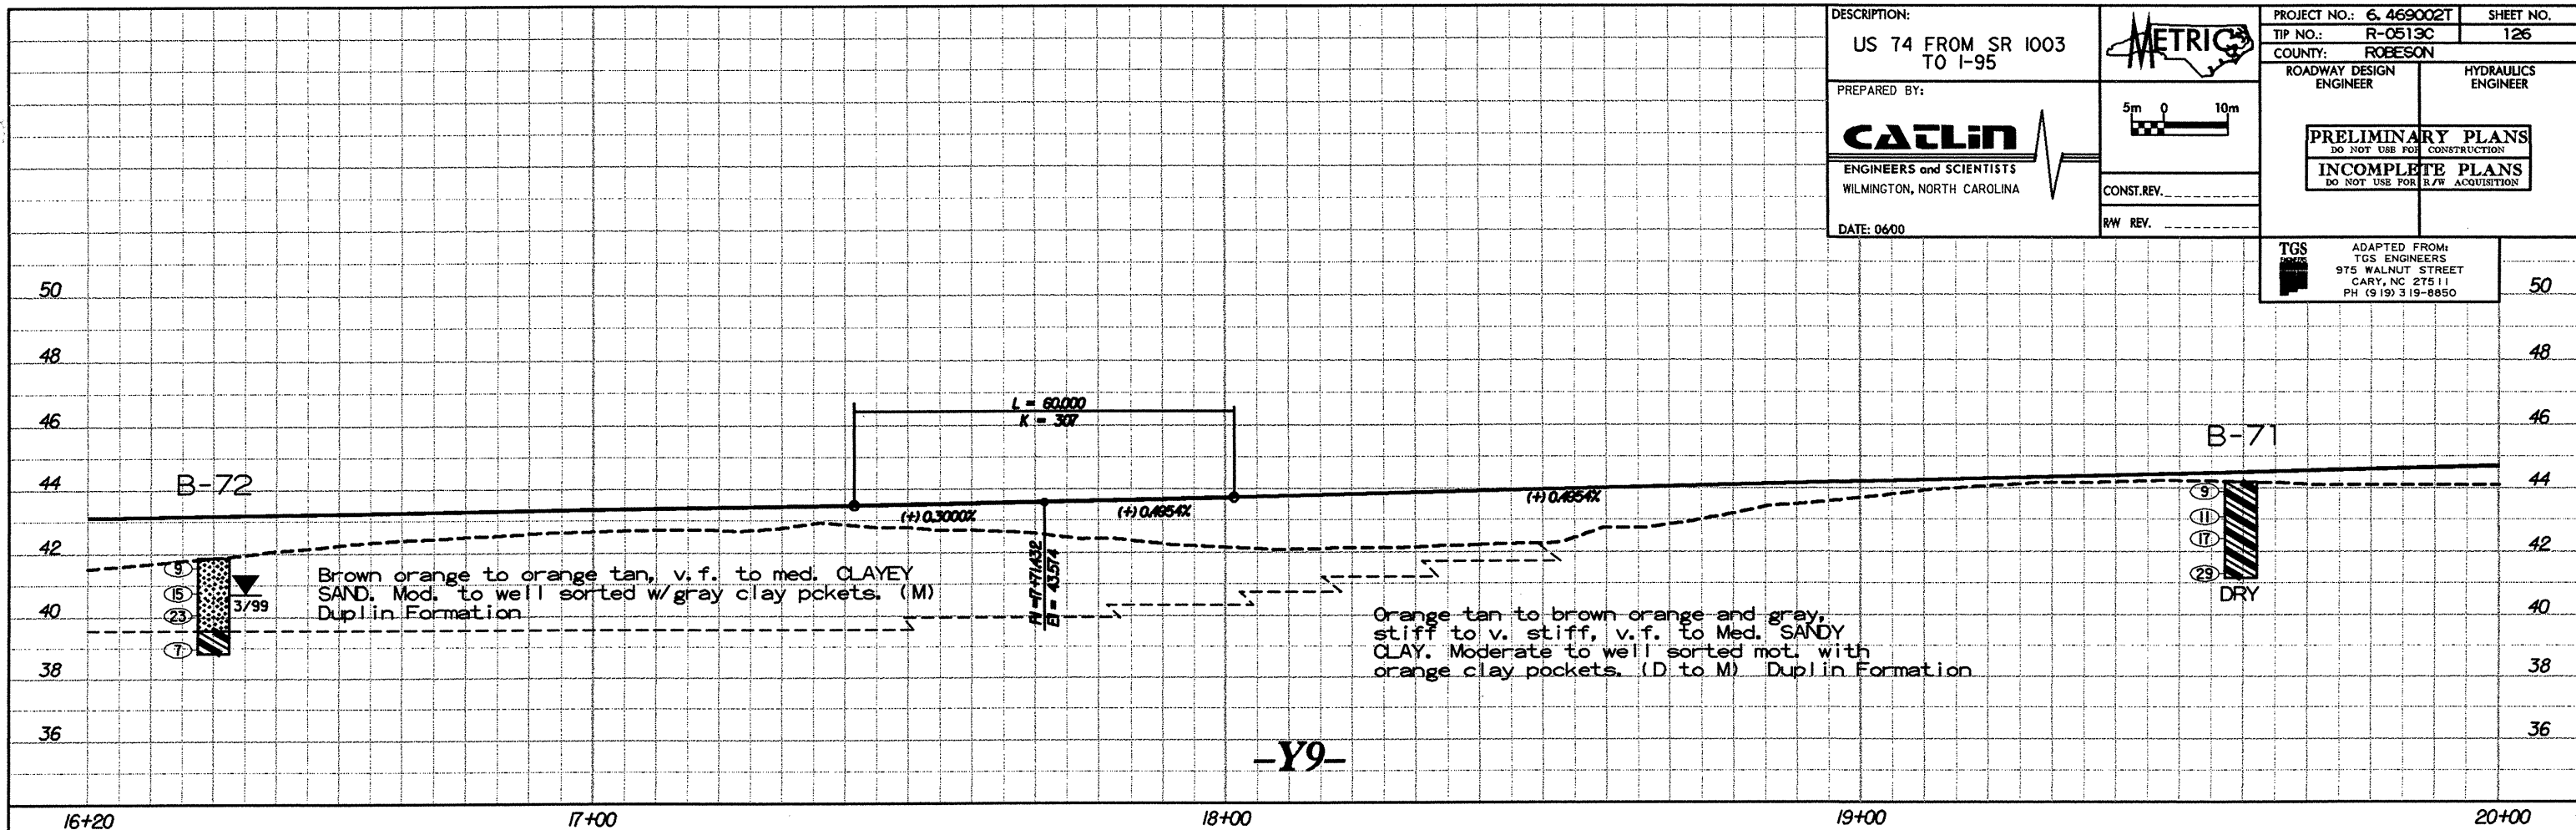

Proj26.DGN