


DESCRIPTION:
US 74 FROM SR1003
TO I-95

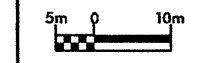

PROJECT NO.: 6.469002T SHEET NO.
TIP NO.: R-0513C 124

PREPARED BY:
CATLIN
ENGINEERS and SCIENTISTS
WILMINGTON, NORTH CAROLINA




COUNTY: ROBESON
ROADWAY DESIGN ENGINEER
HYDRAULICS ENGINEER

PRELIMINARY PLANS
DO NOT USE FOR CONSTRUCTION
INCOMPLETE PLANS
DO NOT USE FOR R/W ACQUISITION

DATE: 0600

CONST. REV. _____
R/W REV. _____

TGS
ADAPTED FROM:
TGS ENGINEERS
975 WALNUT STREET
CARY, NC 27511
PH (919) 319-8850

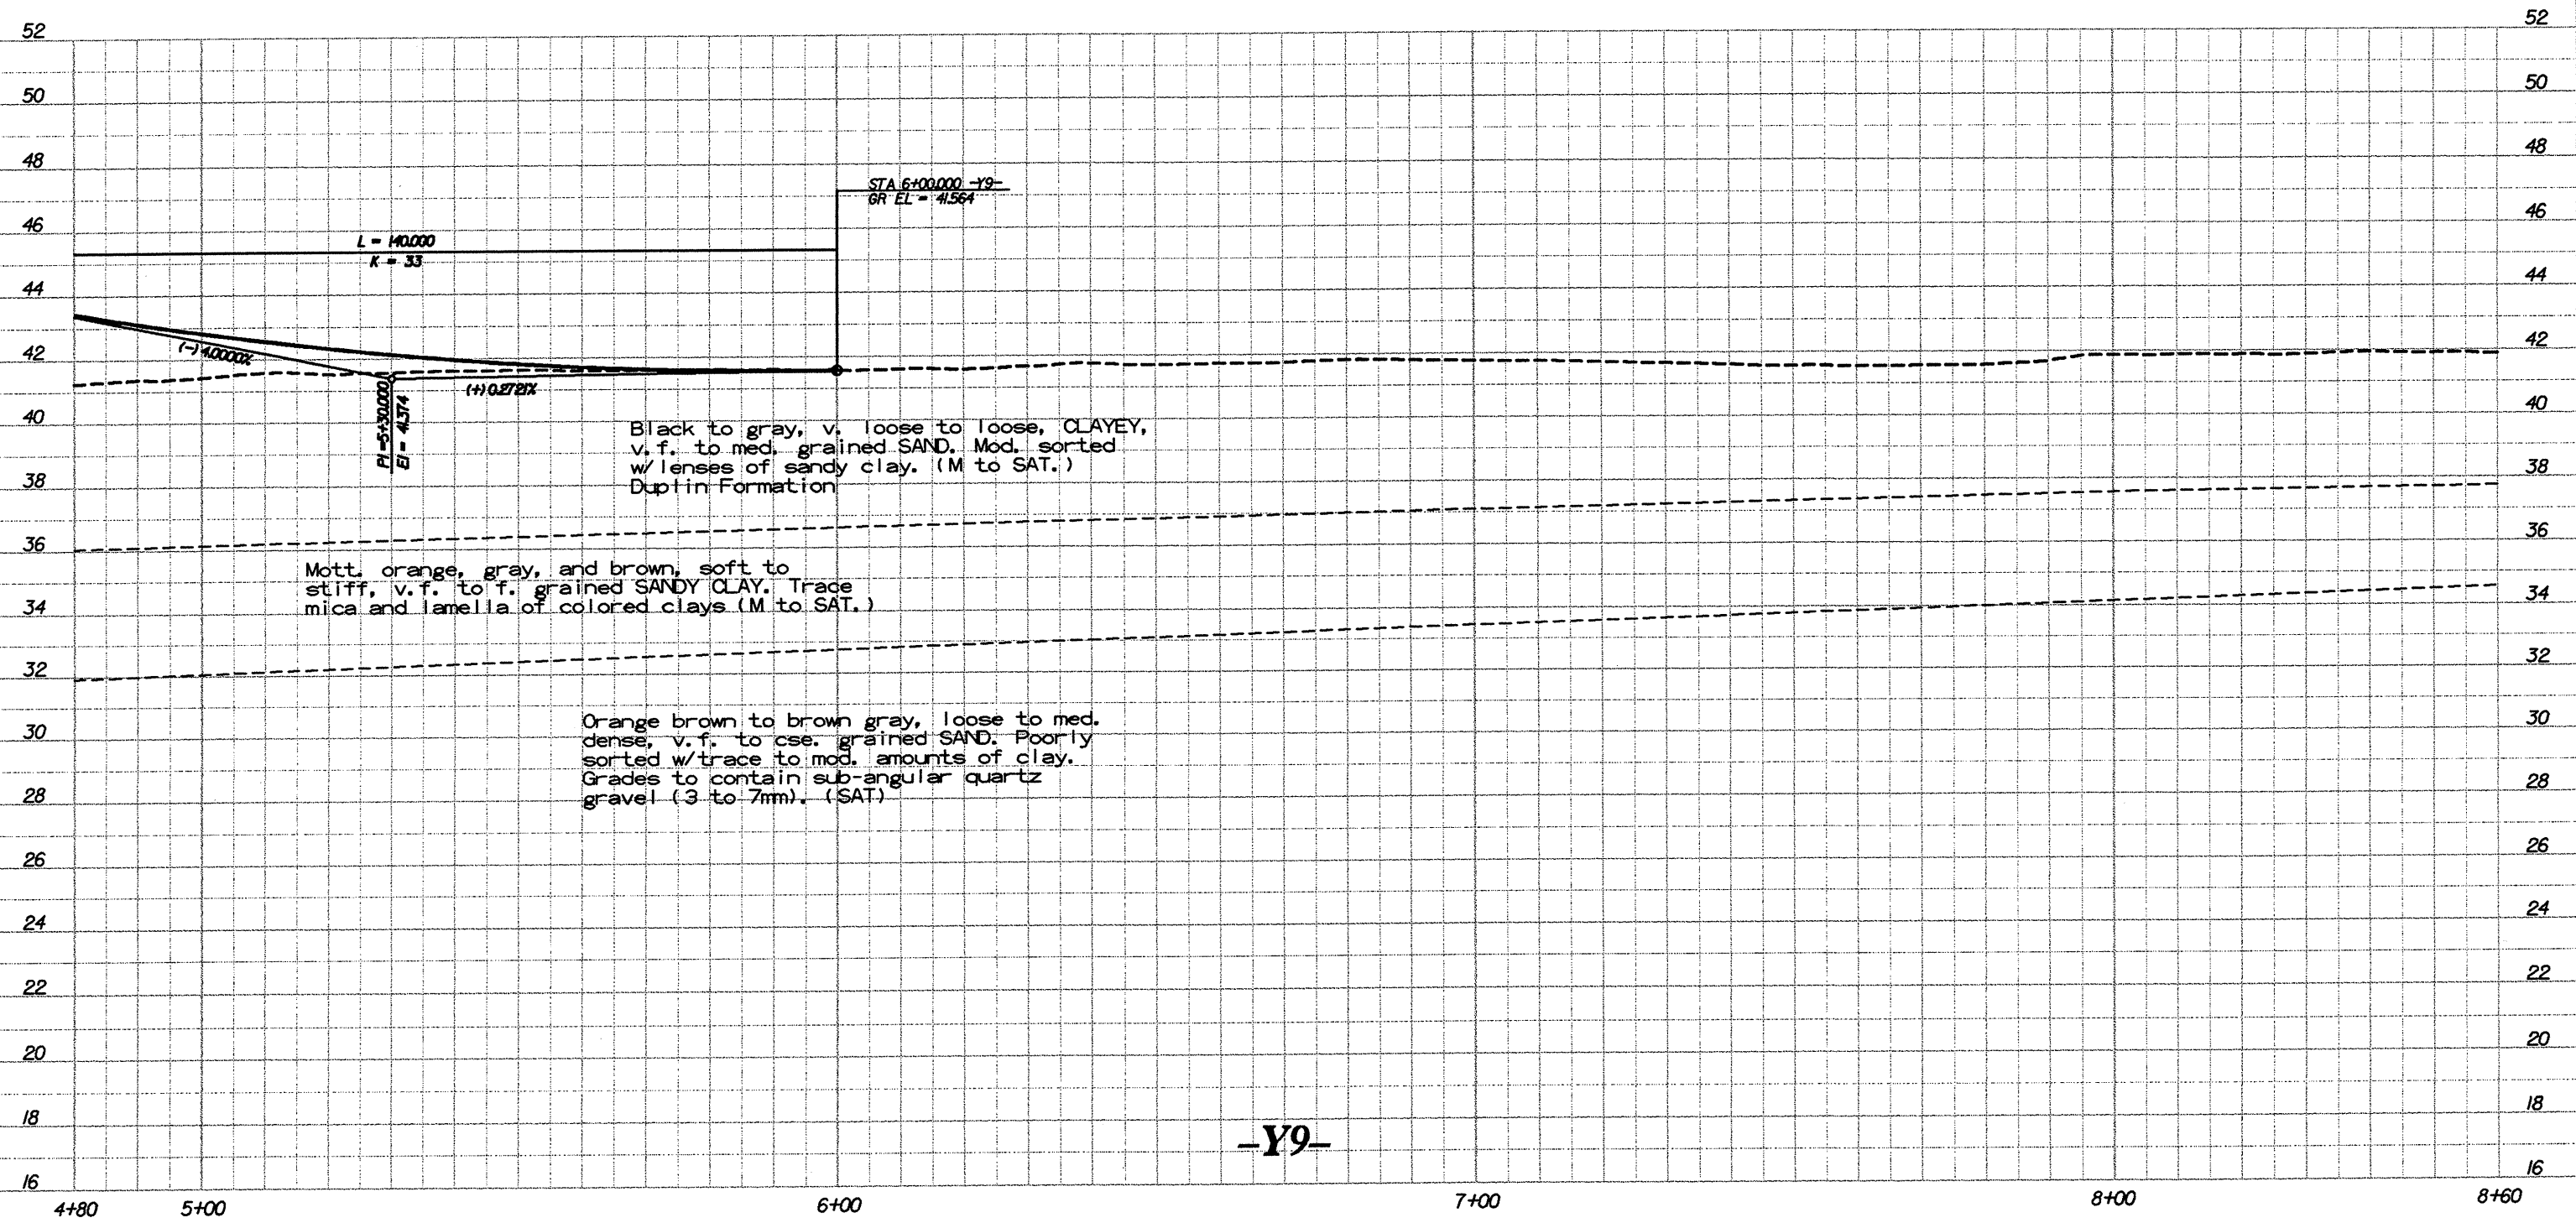

-Y9-

P10124.DGN