



DESCRIPTION:
 US 74 FROM SR 1003
 TO I-95

PREPARED BY:
CAELIN
 ENGINEERS and SCIENTISTS
 WILMINGTON, NORTH CAROLINA

DATE: 06/00

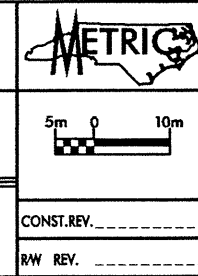

PROJECT NO.: 6.469002T	SHEET NO. 122
TIP NO.: R-0513C	
COUNTY: ROBESON	
ROADWAY DESIGN ENGINEER	HYDRAULICS ENGINEER
PRELIMINARY PLANS <small>DO NOT USE FOR CONSTRUCTION</small> INCOMPLETE PLANS <small>DO NOT USE FOR R/W ACQUISITION</small>	
TGS <small>ADAPTED FROM: TGS ENGINEERS 975 WALNUT STREET CARY, NC 27511 PH (919) 319-8850</small>	

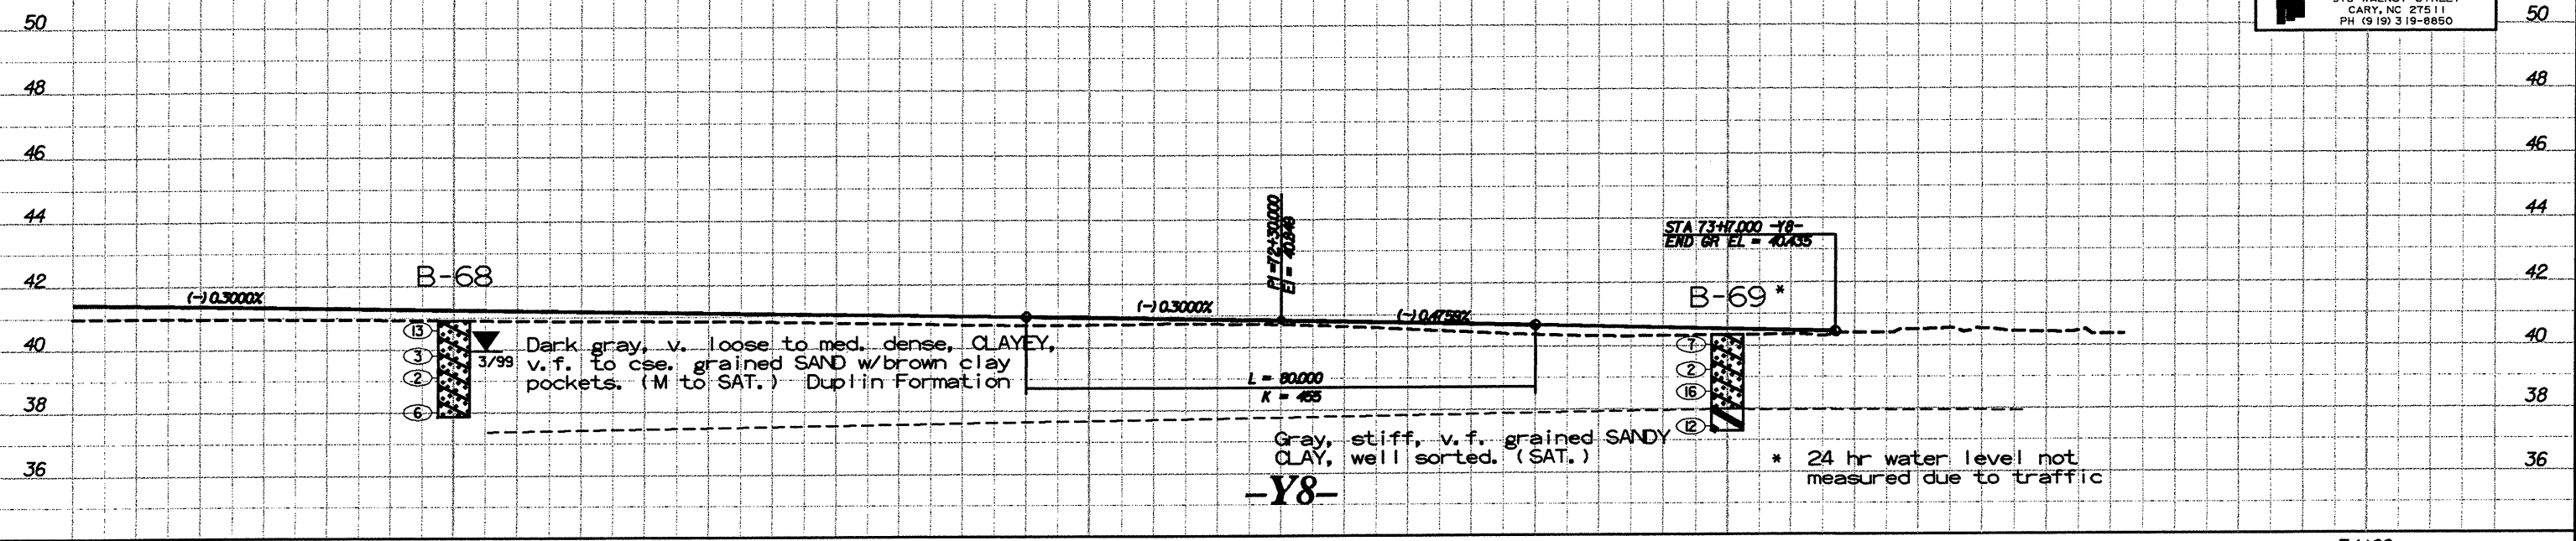

Proj122.DGN