

DESCRIPTION:
US 74 FROM SR 1003
TO I-95




PROJECT NO.: 6.469002T SHEET NO.

TIP NO.: R-0513C 121

COUNTY: ROBESON
ROADWAY DESIGN ENGINEER HYDRAULICS ENGINEER

PREPARED BY:

CAELIN
ENGINEERS and SCIENTISTS
WILMINGTON, NORTH CAROLINA

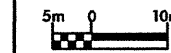


CONST. REV. _____

R/W REV. _____


DATE: 06/00

PRELIMINARY PLANS
DO NOT USE FOR CONSTRUCTION
INCOMPLETE PLANS
DO NOT USE FOR R/W ACQUISITION

TGS
ADAPTED FROM:
TGS ENGINEERS
975 WALNUT STREET
CARY, NC 27511
PH (919) 319-8850

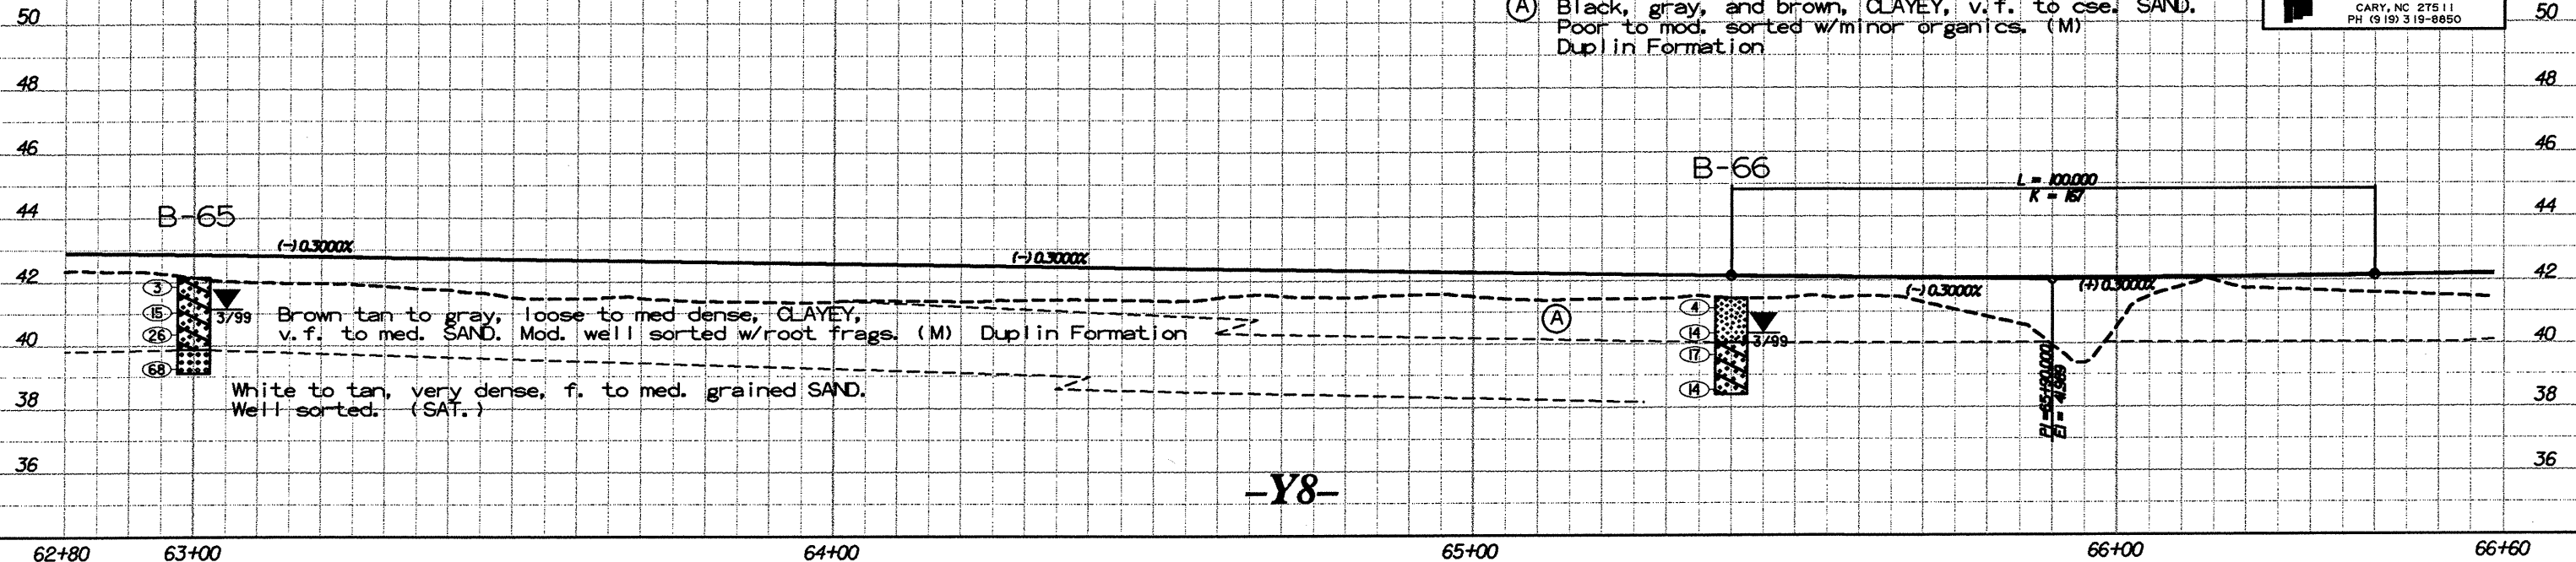

-Y8-

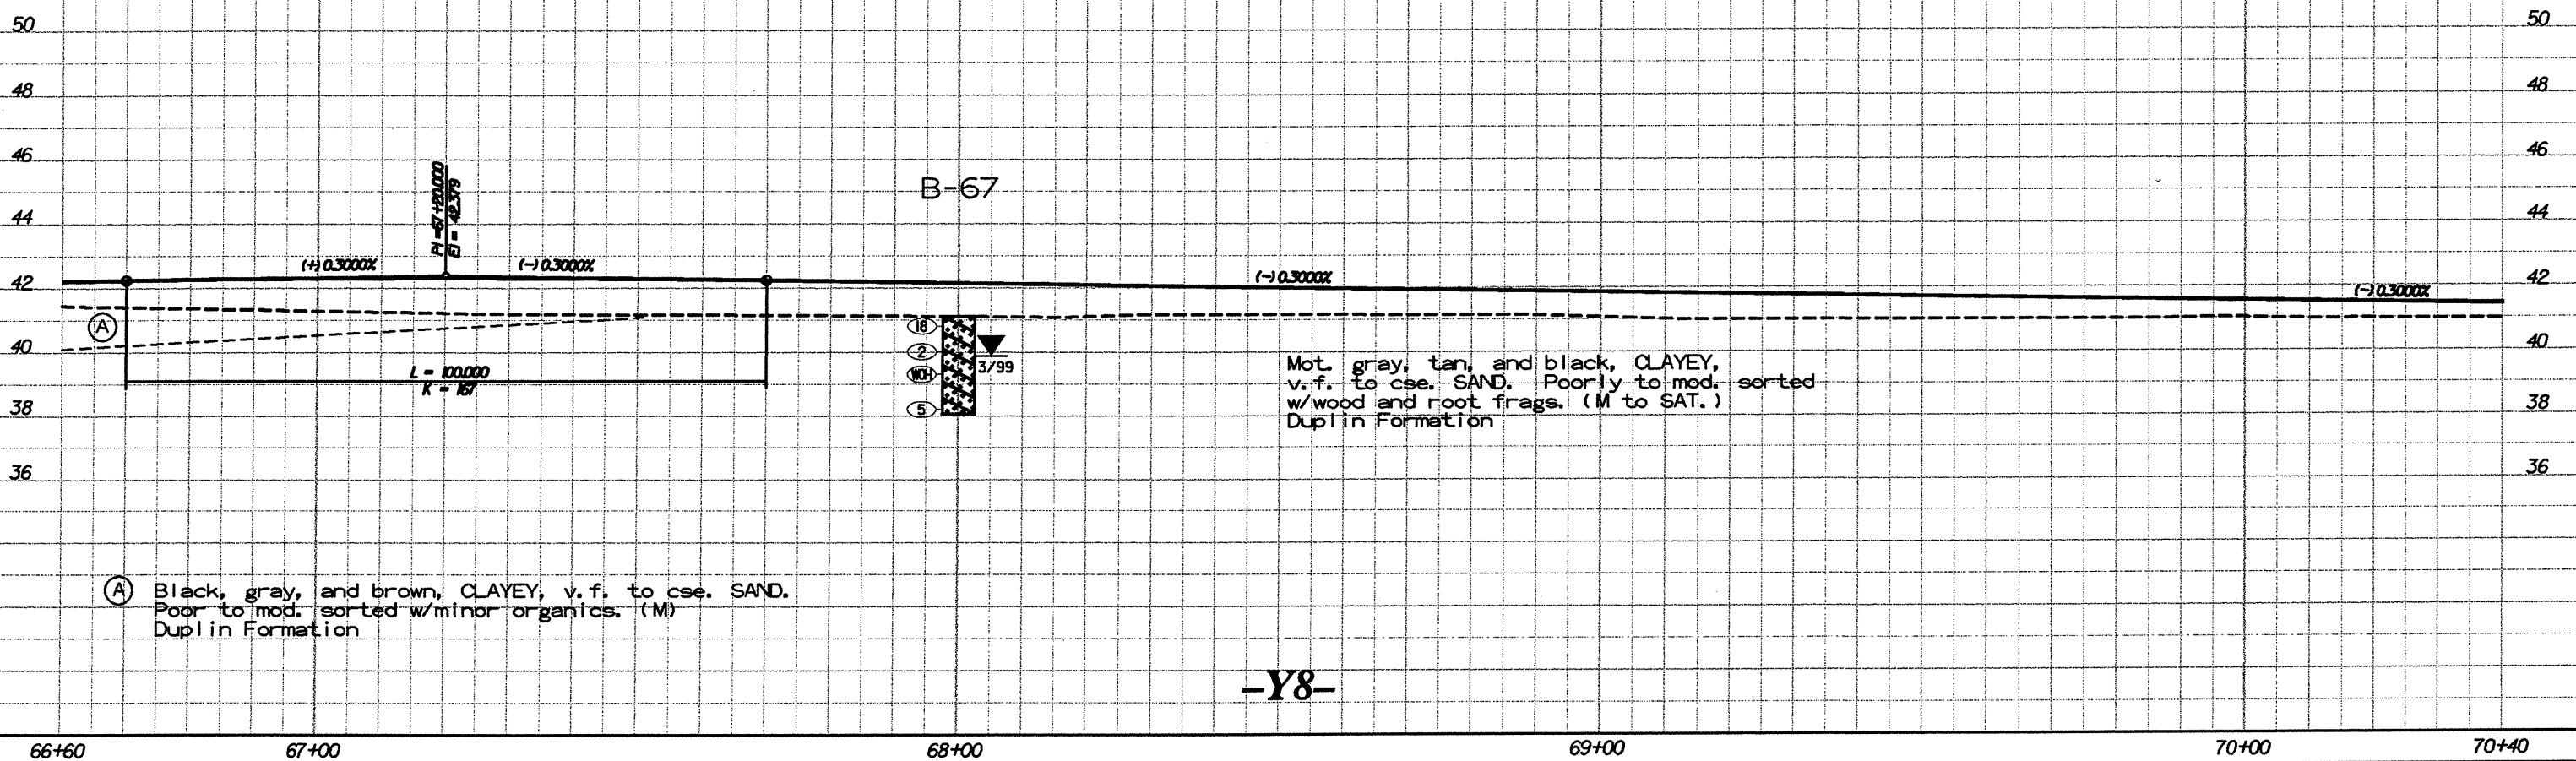

-Y8-

Proj2/DGN