


DESCRIPTION:  
US 74 FROM SR 1003  
TO I-95



PROJECT NO.: 6.469002T SHEET NO. 120

TIP NO.: R-0513C  
COUNTY: ROBESON

PREPARED BY:  
**CATLIN**  
ENGINEERS and SCIENTISTS  
WILMINGTON, NORTH CAROLINA

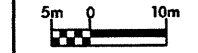


ROADWAY DESIGN ENGINEER  
HYDRAULICS ENGINEER

**PRELIMINARY PLANS**  
DO NOT USE FOR CONSTRUCTION  
**INCOMPLETE PLANS**  
DO NOT USE FOR R/W ACQUISITION


DATE: 0600

CONST. REV. \_\_\_\_\_  
R/W REV. \_\_\_\_\_

TGS  
ADAPTED FROM:  
TGS ENGINEERS  
975 WALNUT STREET  
CARY, NC 27511  
PH (919) 319-8850

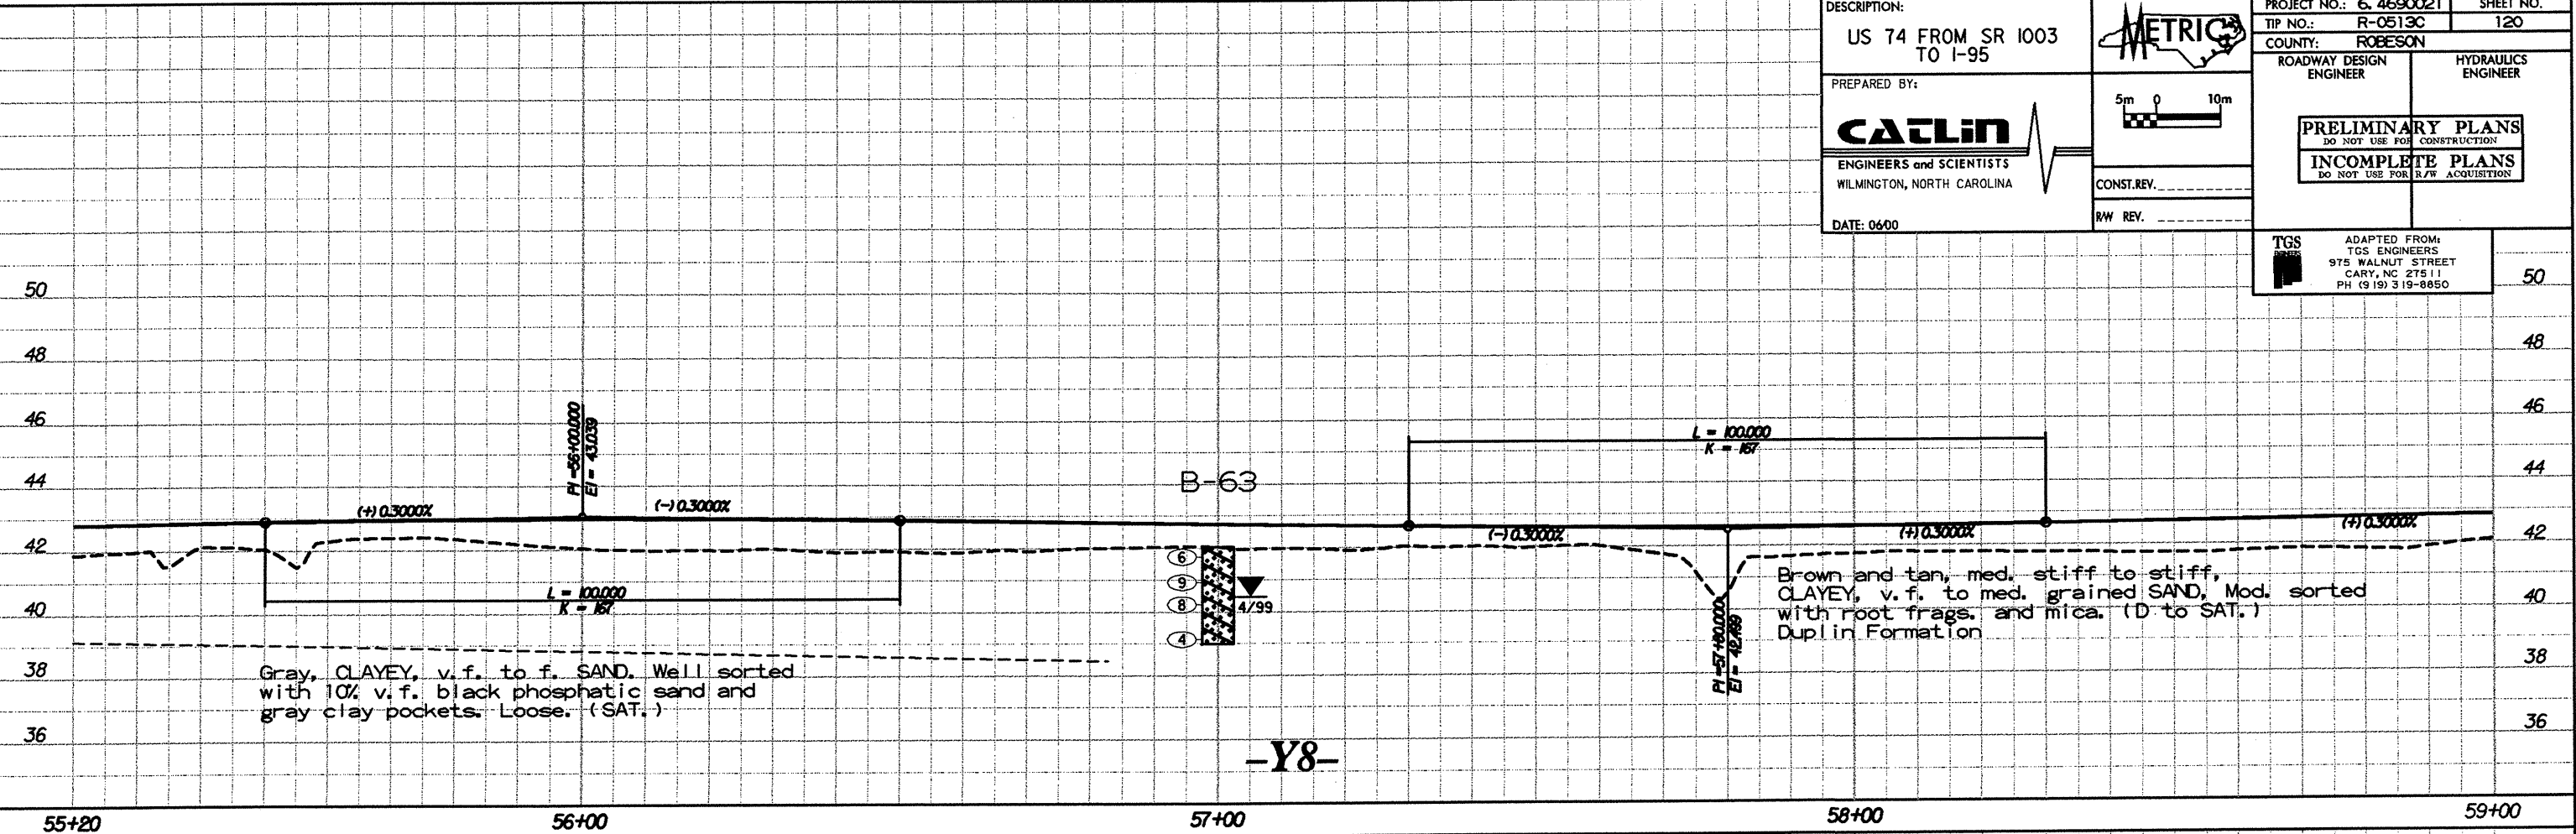

-Y8-

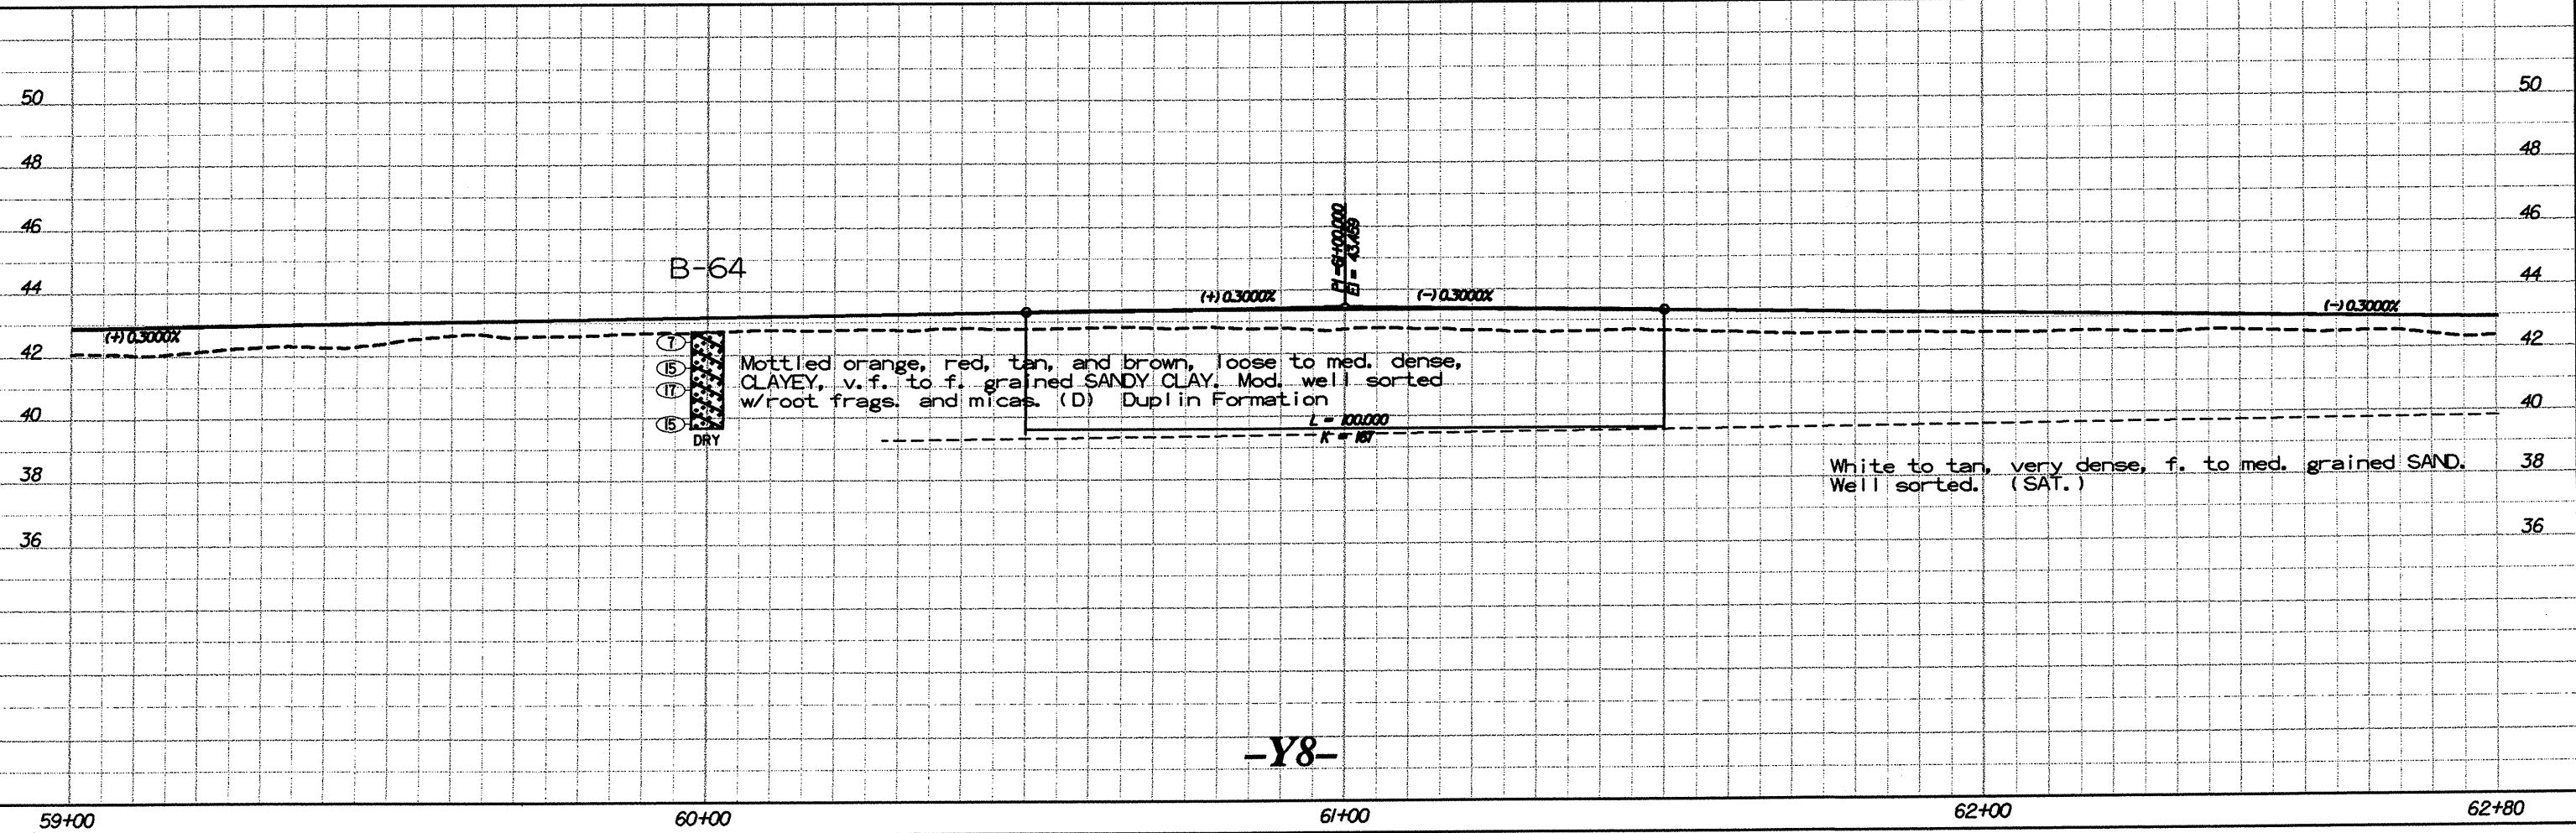

-Y8-

P:0120.DGN