

SOIL TEST RESULTS

SAMPLE NO.	OFFSET	STATION	DEPTH INTERVAL	AASHTO CLASS.	L.L.	P.L.	% BY WEIGHT				% PASSING SIEVES			% MOISTURE	% ORGANIC
							C. SAND	F. SAND	SILT	CLAY	10	40	200		
SS 56	0.0	5+00.0	0.80-1.25	A-7-6(11)	43	26	9.7	39.8	15.1	35.4	100.0	97.6	54.2	26	NS
SS 57	0.0	5+00.0	5.60-6.05	A-3(0)	26	NP	5.0	85.8	1.2	8.0	100.0	99.1	10.0	27	NS
SS 58	0.0	5+00.0	10.10-10.55	A-3(0)	15	NP	57.0	39.1	0.8	3.1	99.9	97.3	4.1	30	NS
SS 59	0.0	5+00.0	16.10-16.55	A-1-b(0)	24	NP	87.9	11.8	0.0	0.3	88.3	38.0	0.9	20	NS
SS 60	0.0	5+00.0	17.60-18.05	A-7-6(11)	50	29	40.8	7.8	6.1	45.3	99.2	72.6	52.4	16	NS

DESCRIPTION:
US 74 FROM SR1003 TO 1-95

PREPARED BY:
CALIN
ENGINEERS and SCIENTISTS
WILMINGTON, NORTH CAROLINA

DATE: 0600


PROJECT NO.: 6.469002T SHEET NO. 109
TIP NO.: R-0513C
COUNTY: ROBESON

ROADWAY DESIGN ENGINEER
HYDRAULICS ENGINEER

PRELIMINARY PLANS
DO NOT USE FOR CONSTRUCTION
INCOMPLETE PLANS
DO NOT USE FOR R/W ACQUISITION

CONST. REV. _____
RW REV. _____

TGS ENGINEERS
ADAPTED FROM:
TGS ENGINEERS
975 WALNUT STREET
CARY, NC 27511
PH (919) 319-8850

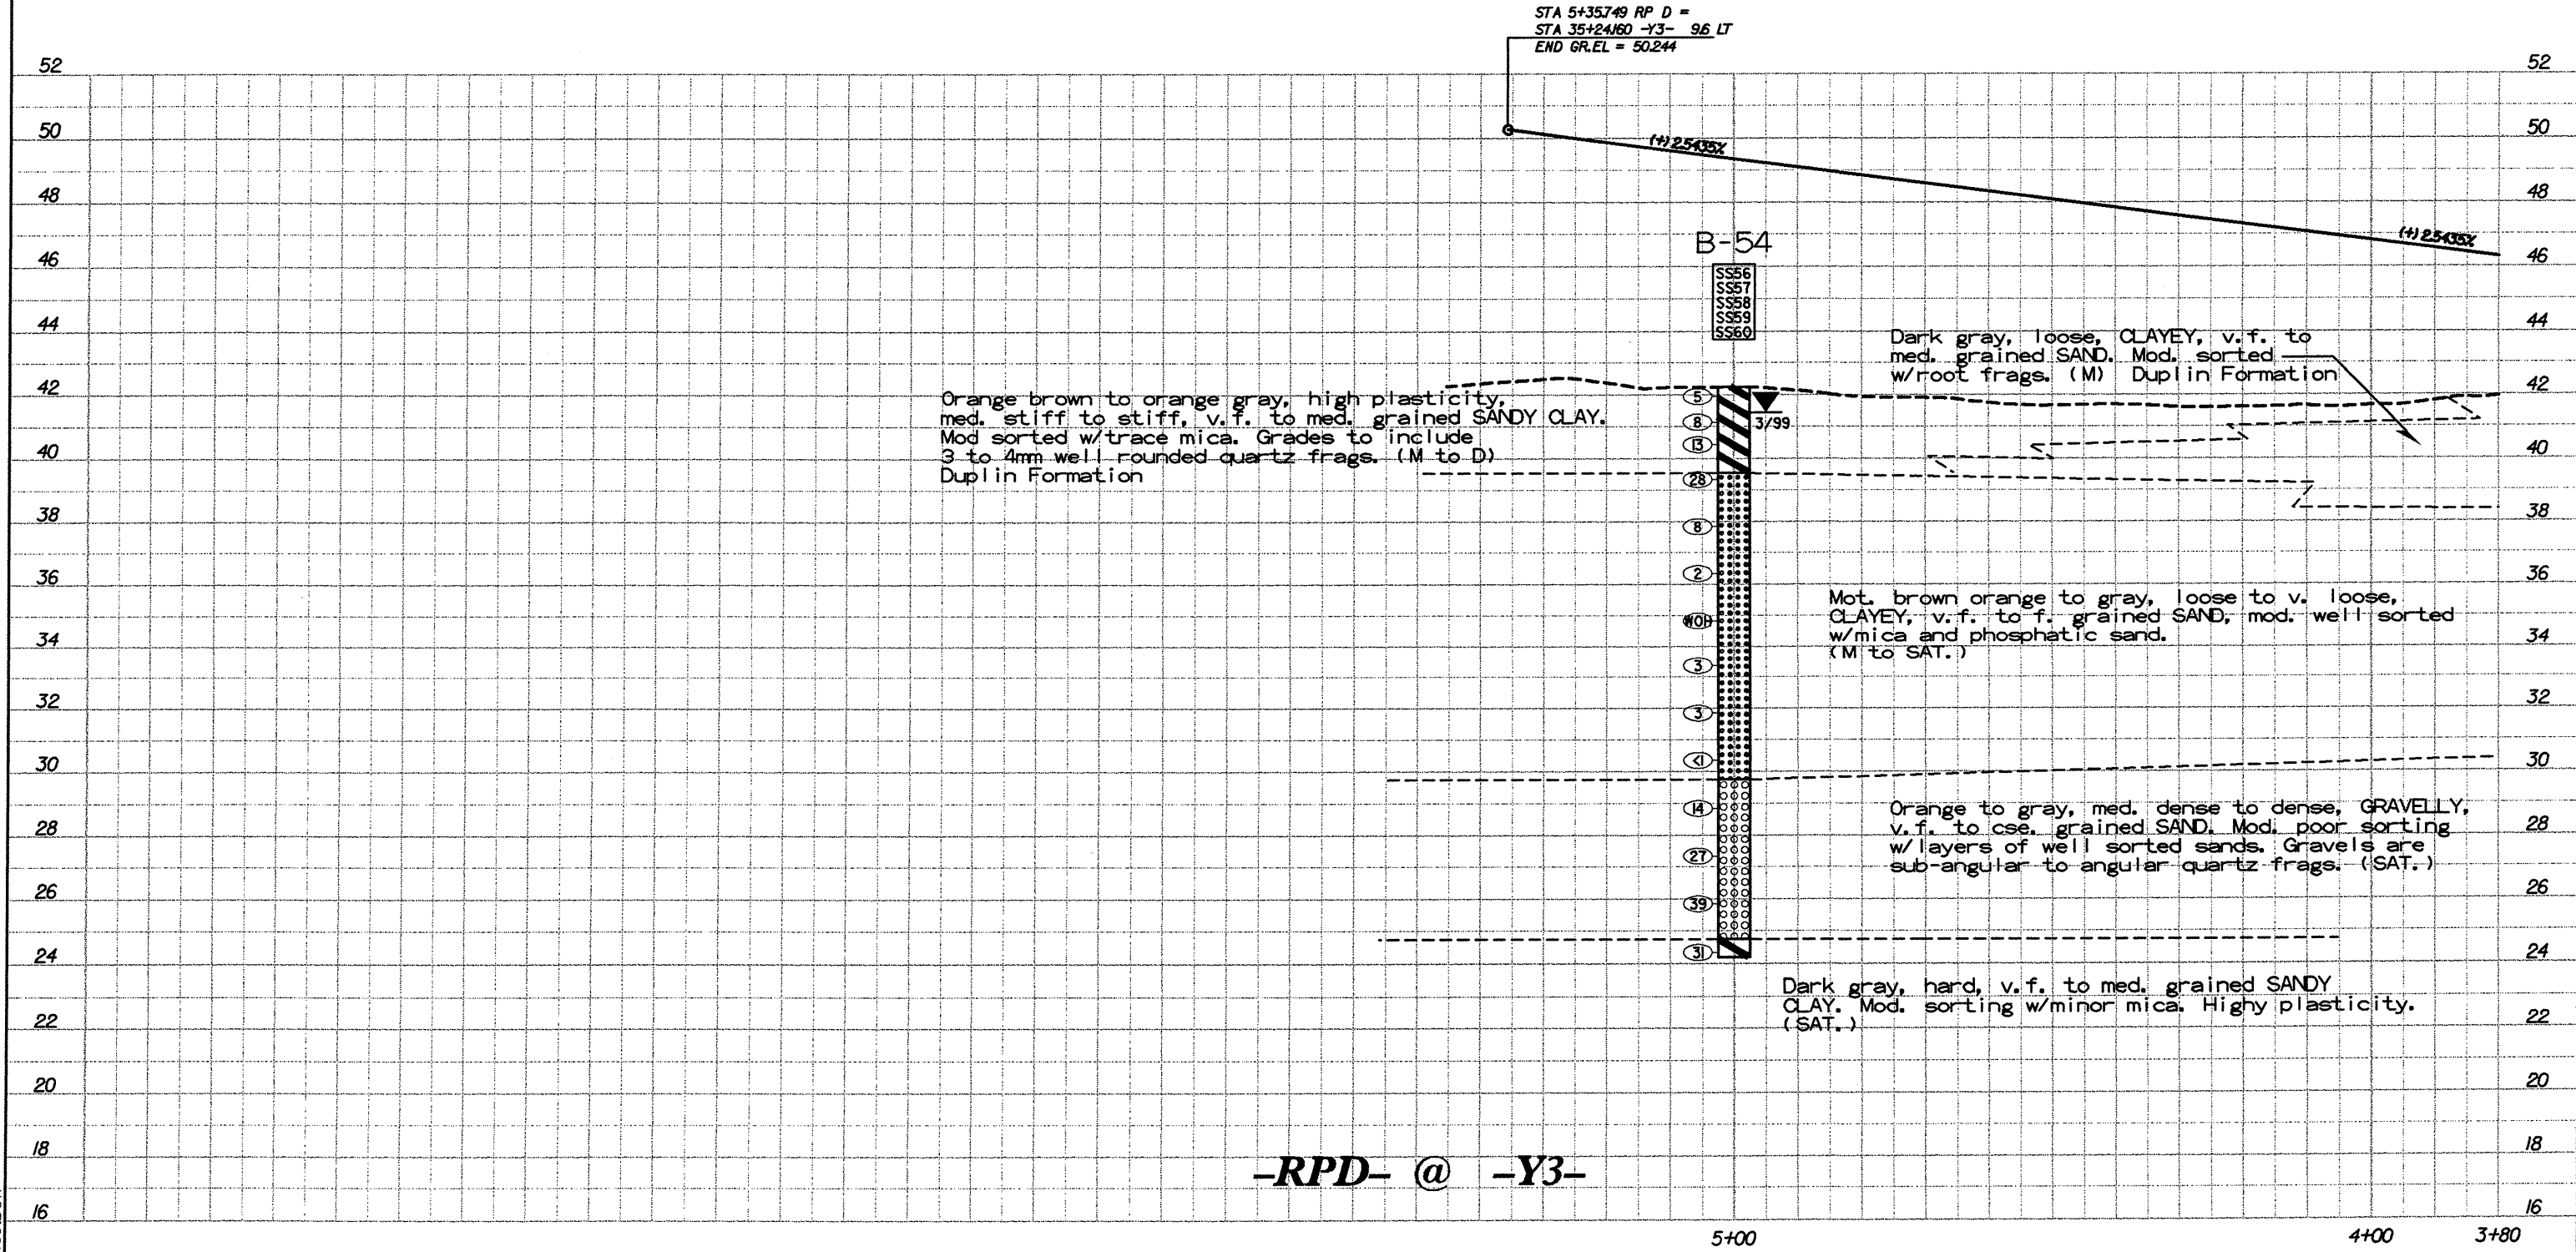

-RPD- @ -Y3-

Proj09.DGN