

SOIL TEST RESULTS

SAMPLE NO.	OFFSET	STATION	DEPTH INTERVAL	AASHTO CLASS.	L.L.	P.L. I.	% BY WEIGHT				% PASSING SIEVES			% MOISTURE	% ORGANIC
							C. SAND	F. SAND	SILT	CLAY	10	40	200		
SS 30	25.7 Rt	1+18.6	0.80-1.25	A-6(2)	34	17	21.9	42.7	7.2	28.2	100.0	94.0	36.9	22	NS
SS 31	25.7 Rt	1+18.6	1.50-1.95	A-2-6(1)	32	15	22.2	50.9	0.4	26.5	94.9	91.5	28.9	18	NS
SS 32	25.7 Rt	1+18.6	4.10-4.55	A-3(0)	25	NP	2.0	89.7	0.3	8.0	100.0	99.8	8.8	25	NS

DESCRIPTION:
US 74 FROM SR1003 TO 1-95

PROJECT NO.: 6.469002T SHEET NO. 104
TIP NO.: R-0513C
COUNTY: ROBESON

PREPARED BY:
CALIN
ENGINEERS and SCIENTISTS
WILMINGTON, NORTH CAROLINA


DATE: 06/00

ROADWAY DESIGN ENGINEER
HYDRAULICS ENGINEER

PRELIMINARY PLANS
DO NOT USE FOR CONSTRUCTION
INCOMPLETE PLANS
DO NOT USE FOR R/W ACQUISITION

CONST. REV. _____
RW REV. _____

TGS
ADAPTED FROM:
TGS ENGINEERS
975 WALNUT STREET
CARY, NC 27511
PH (919) 319-8850

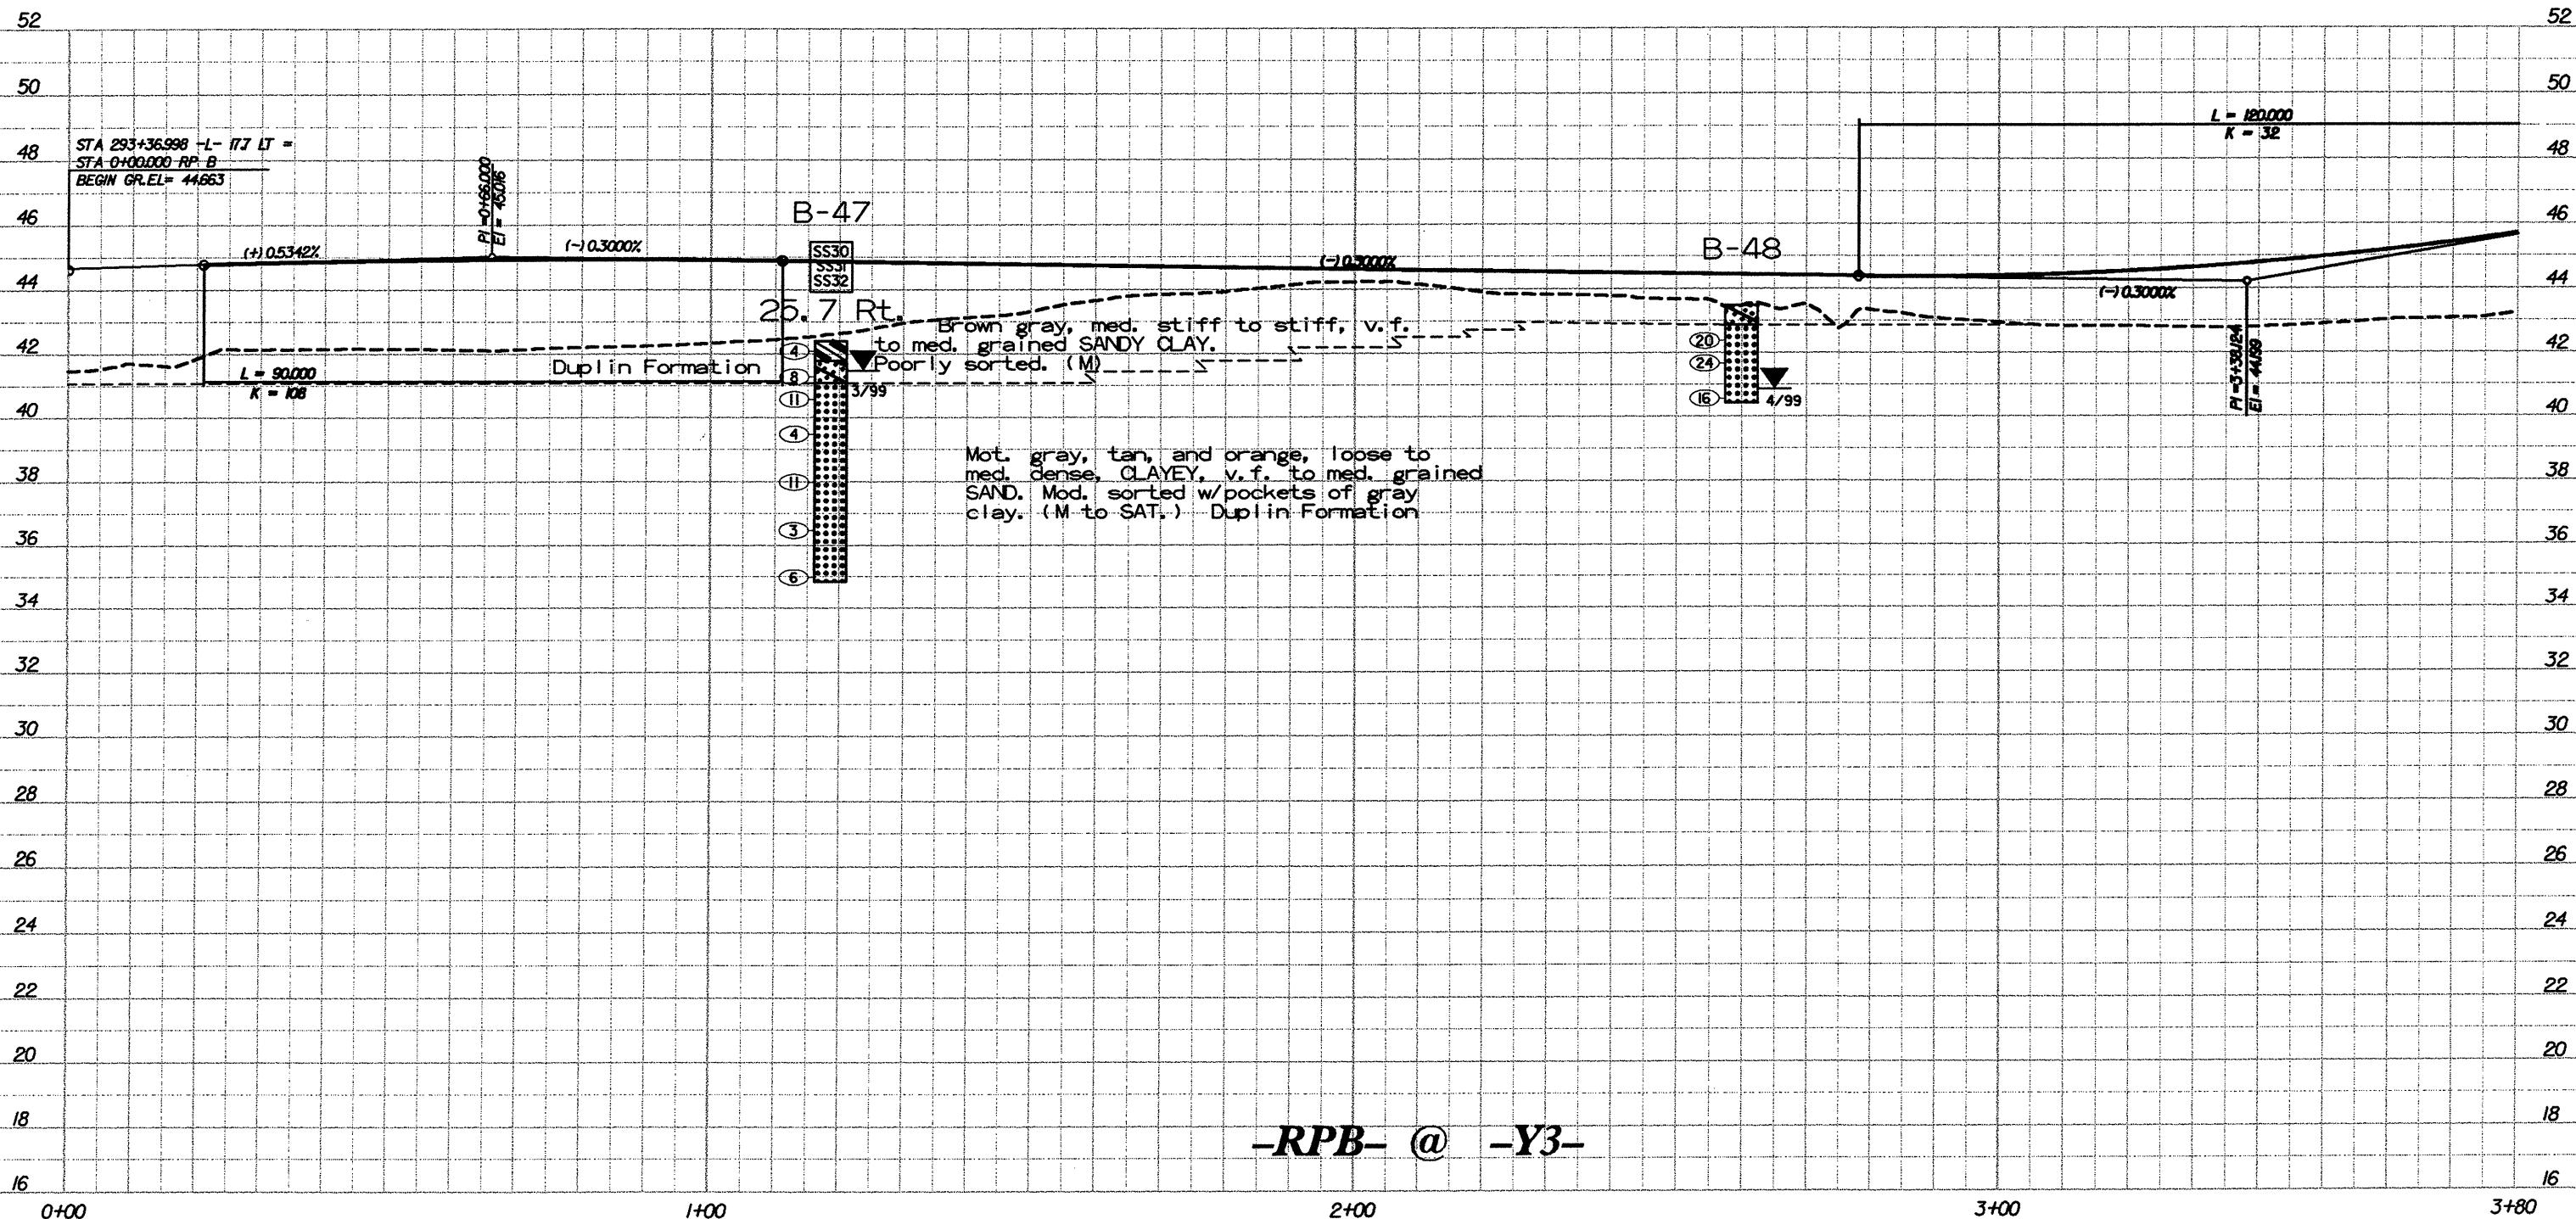

-RPB- @ -Y3-

Pro104.DGN