

SOIL TEST RESULTS															
SAMPLE NO.	OFFSET	STATION	DEPTH INTERVAL	AASHTO CLASS.	L.L.	P.L.	% BY WEIGHT				% PASSING SIEVES			% MOISTURE	% ORGANIC
							C. SAND	F. SAND	SILT	CLAY	10	40	200		
SS 117	21.9 Rt.	0+80.0	0.80-1.25	A-2-6(1)	36	14	19.9	52.3	3.6	24.2	100.0	94.4	29.8	17	NS

DESCRIPTION:
US 74 FROM SR1003 TO I-95

PREPARED BY:
CALIN
ENGINEERS and SCIENTISTS
WILMINGTON, NORTH CAROLINA

DATE: 0600


PROJECT NO.: 6.469002T SHEET NO. 102
TIP NO.: R-0513C
COUNTY: ROBESON

ROADWAY DESIGN ENGINEER: [Signature]
HYDRAULICS ENGINEER: [Signature]

PRELIMINARY PLANS
DO NOT USE FOR CONSTRUCTION
INCOMPLETE PLANS
DO NOT USE FOR R/W ACQUISITION

CONST. REV. _____
RW REV. _____

TGS
ADAPTED FROM:
TGS ENGINEERS
975 WALNUT STREET
CARY, NC 27511
PH (919) 319-8850

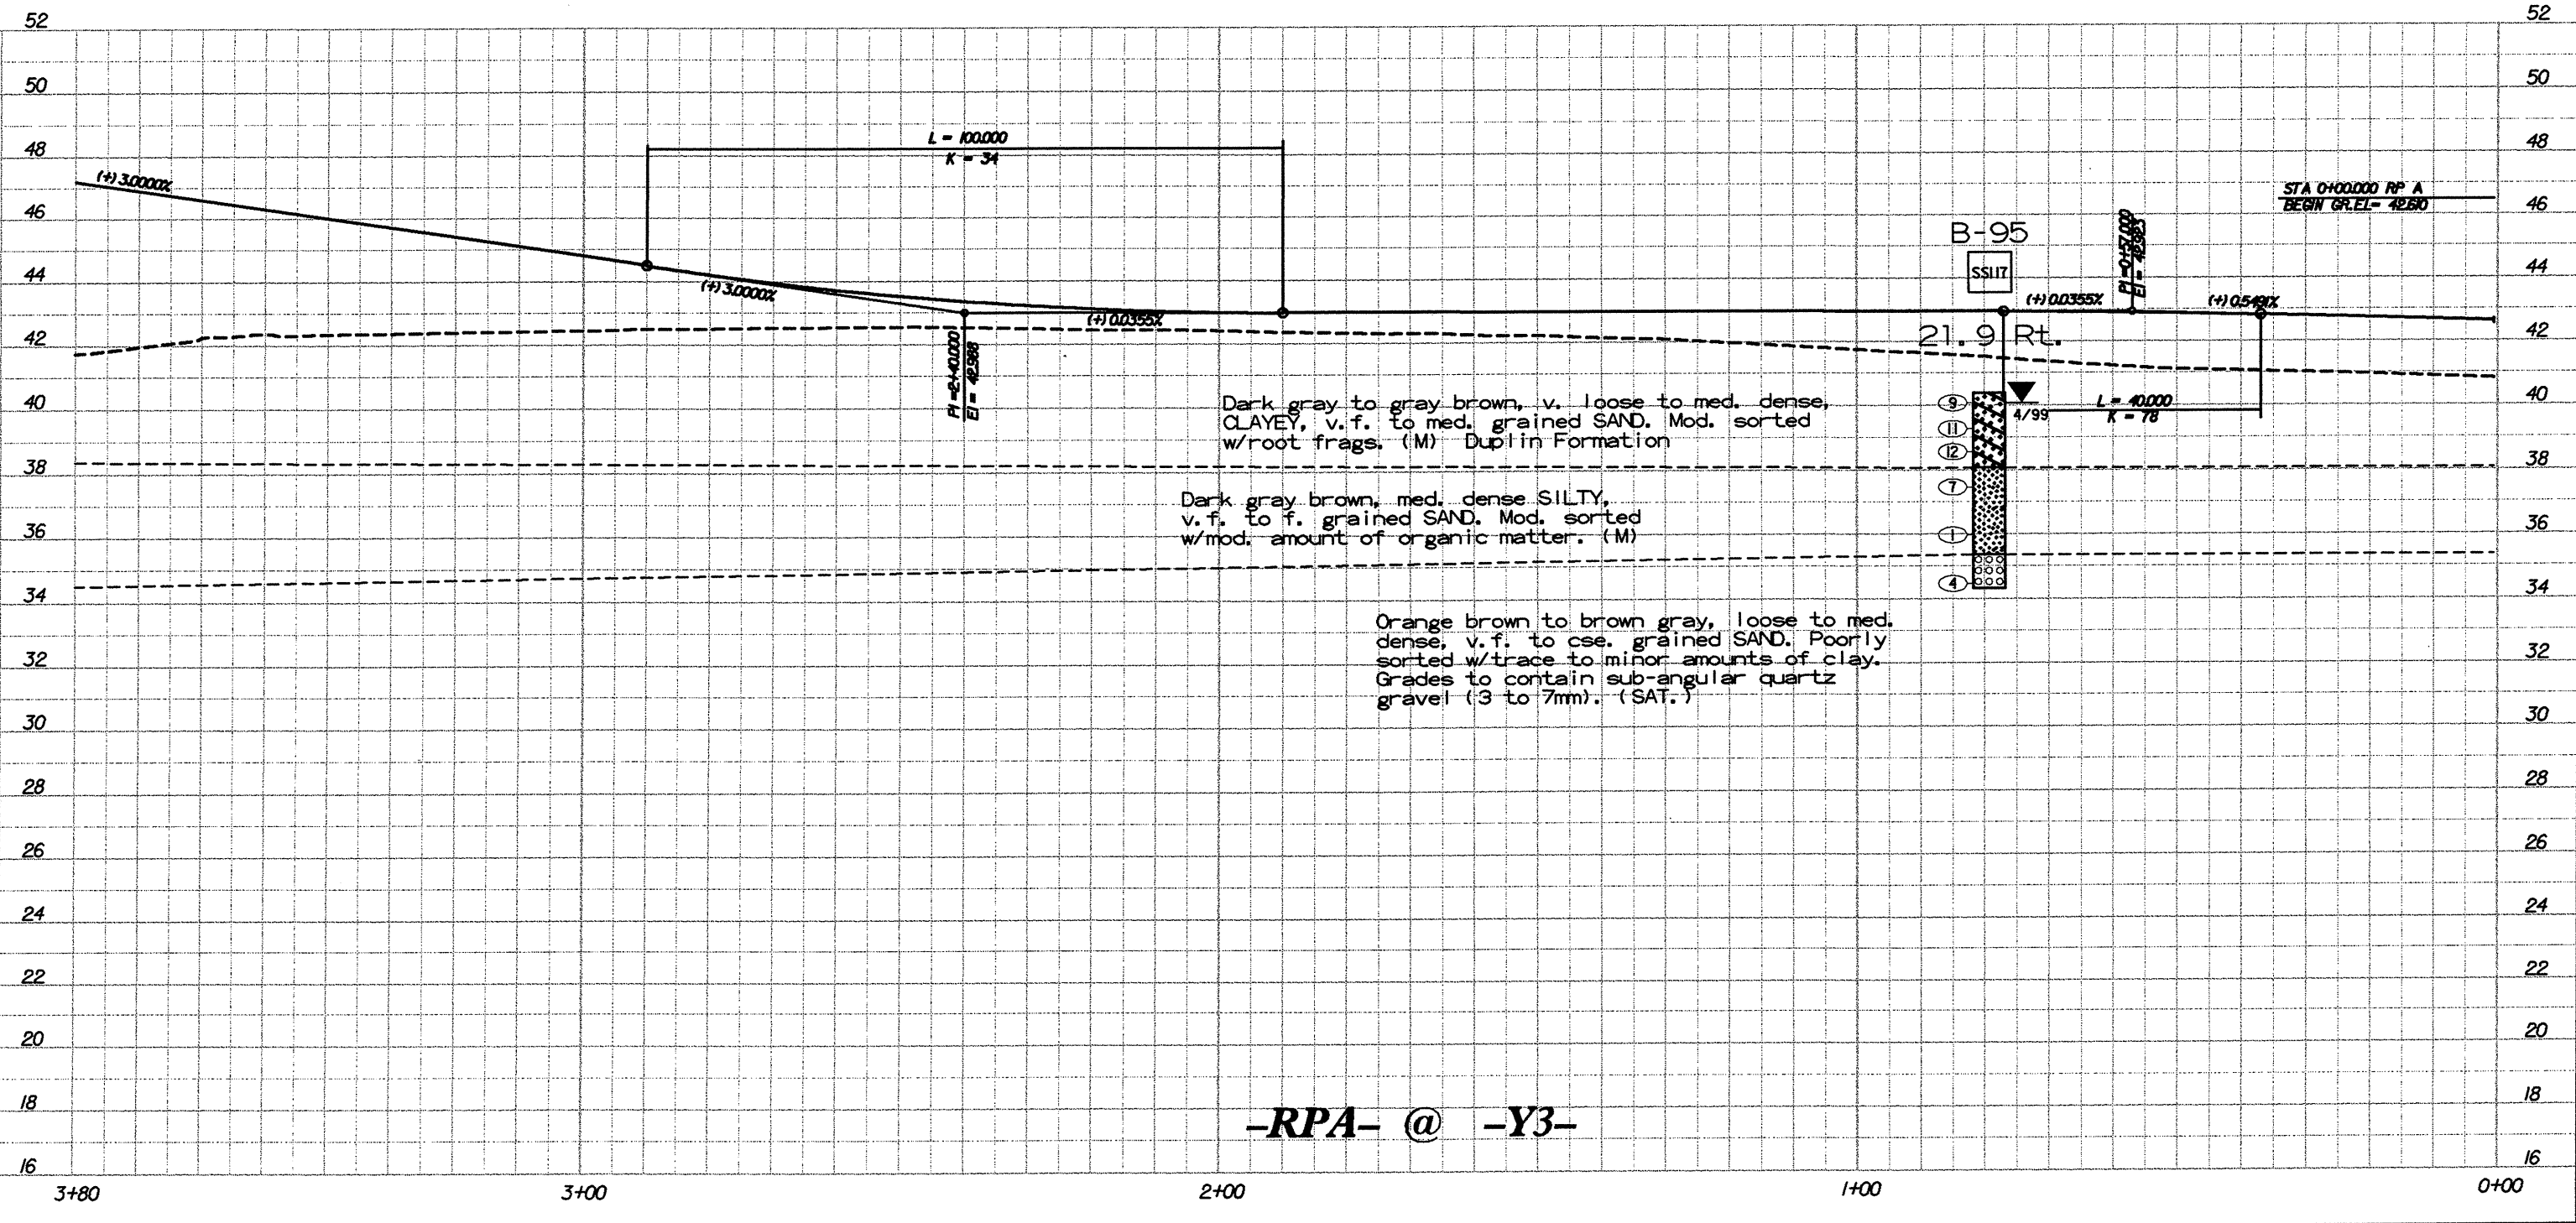

-RPA- @ -Y3-

Pr0102.DGN