

SOIL TEST RESULTS

SAMPLE NO.	OFFSET	STATION	DEPTH INTERVAL	AASHTO CLASS.	L.L.	P.L.	% BY WEIGHT				% PASSING SIEVES			% MOISTURE	% ORGANIC
							C. SAND	F. SAND	SILT	CLAY	10	40	200		
SS 49	61.8 Lt	32+15.0	0.80-1.25	A-6(4)	36	23	17.2	44.5	7.1	31.2	99.7	93.1	39.2	22	NS
SS 50	61.8 Lt	32+15.0	1.50-1.95	A-3(0)	21	NP	19.4	70.9	2.7	7.0	100.0	95.3	10.3	22	NS
SS 51	61.8 Lt	32+15.0	4.10-4.55	A-4(0)	26	NP	4.8	14.3	64.8	16.1	100.0	99.1	81.9	32	NS
SS 52	61.8 Lt	32+15.0	8.60-9.05	A-1-b(0)	23	NP	93.8	4.6	0.8	0.8	99.7	21.1	1.8	15	NS
SS 53	61.8 Lt	32+15.0	16.30-16.75	A-4(3)	40	26	54.8	10.5	4.3	30.4	98.6	70.4	35.6	19	NS
SS 54	61.8 Lt	32+15.0	19.30-19.75	A-1-b(0)	30	NP	88.1	5.9	0.0	6.0	97.4	24.9	6.5	25	NS
SS 55	61.8 Lt	32+15.0	20.80-21.25	A-7-6(25)	48	30	2.2	18.6	30.2	49.0	99.7	98.4	83.3	20	NS
SS 33	18.8 Rt	30+37.5	1.50-1.95	A-2-4(0)	32	9	0.5	72.6	7.0	19.9	100.0	99.9	28.9	32	NS
SS 34	18.8 Rt	30+37.5	5.60-6.05	A-1-b(0)	20	NP	88.6	8.2	1.9	1.3	99.7	46.4	3.6	18	NS
SS 35	18.8 Rt	30+37.5	10.10-10.55	A-2-7(1)	44	26	9.0	72.9	1.2	16.9	98.3	97.9	19.7	17	NS
SS 36	18.8 Rt	30+37.5	11.70-12.15	A-3(0)	24	NP	70.3	20.9	1.8	7.0	97.5	58.9	9.9	22	NS

DESCRIPTION: US 74 FROM SR1003 TO I-95

PROJECT NO.: 6.469002T SHEET NO. 99

TIP NO.: R-0513C

COUNTY: ROBESON

ROADWAY DESIGN ENGINEER

HYDRAULICS ENGINEER

PRELIMINARY PLANS
DO NOT USE FOR CONSTRUCTION

INCOMPLETE PLANS
DO NOT USE FOR R/W ACQUISITION

PREPARED BY: **CAULIN**


ENGINEERS and SCIENTISTS
WILMINGTON, NORTH CAROLINA

DATE: 06/00

CONST. REV. _____

R/W REV. _____

TGS ENGINEERS
ADAPTED FROM:
TGS ENGINEERS
975 WALNUT STREET
CARY, NC 27511
PH (919) 319-8850

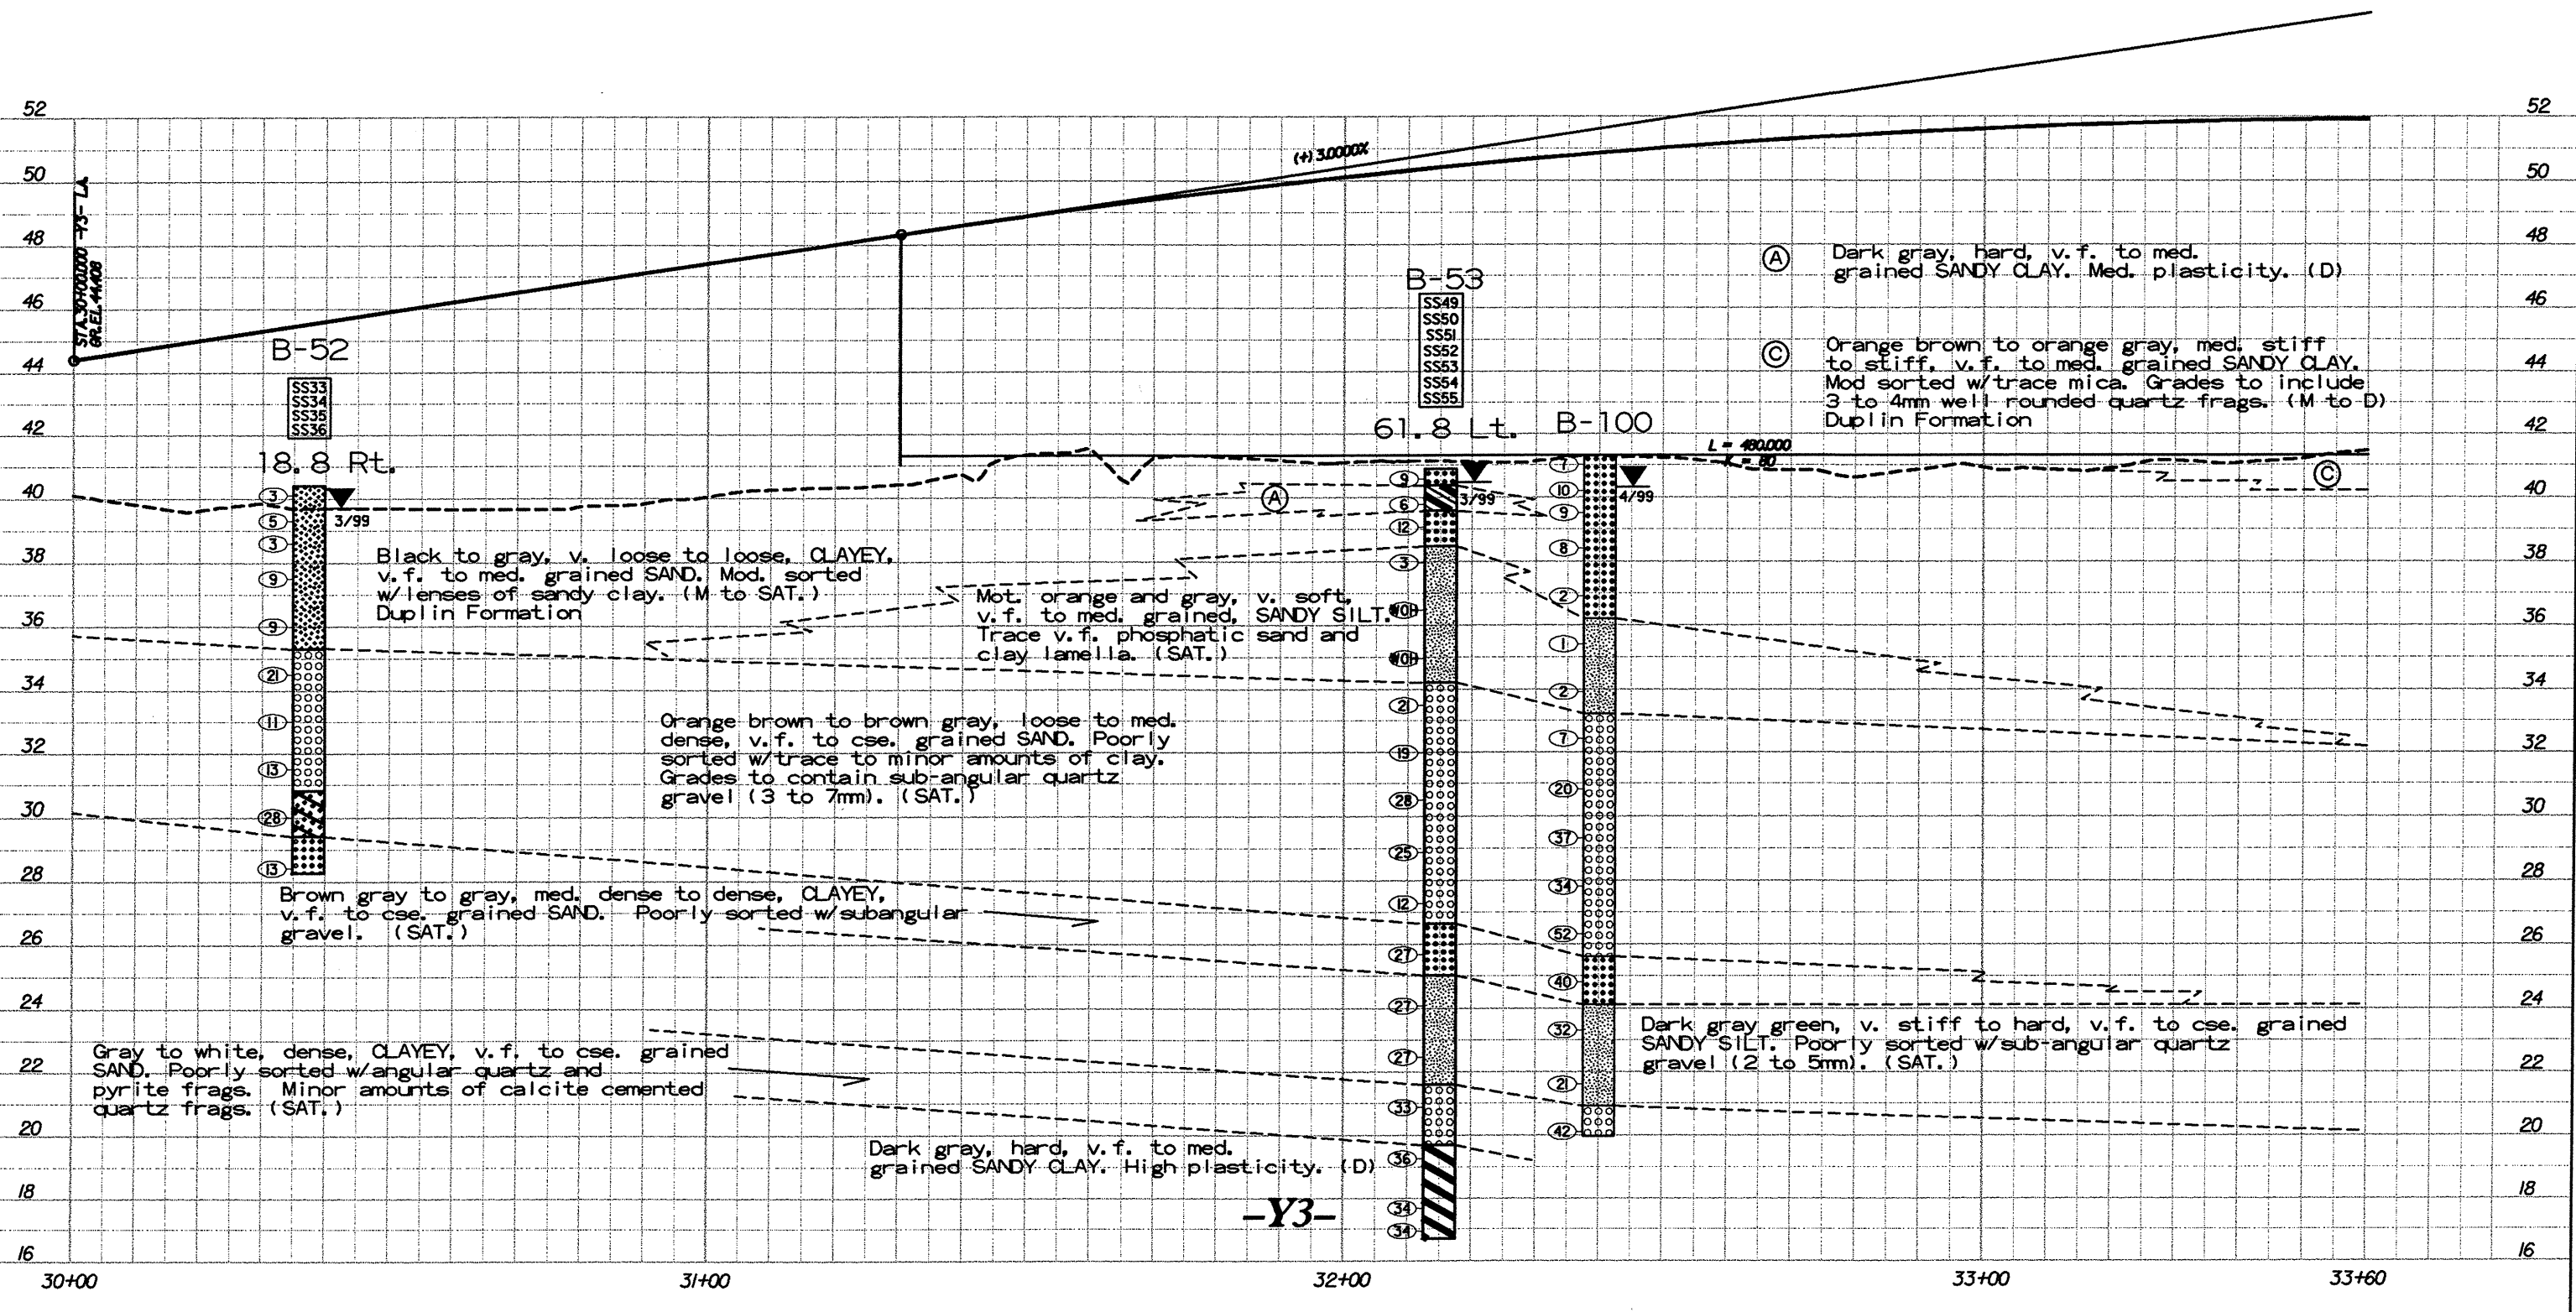

Pro099.DGN

-Y3-