

SOIL TEST RESULTS

SAMPLE NO.	OFFSET	STATION	DEPTH INTERVAL	AASHTO CLASS.	L.L.	P.L.	% BY WEIGHT				% PASSING SIEVES			% MOISTURE	% ORGANIC
							C. SAND	F. SAND	SILT	CLAY	10	40	200		
B-35-2	0.0	5.80.0	0.80-1.25		46	24	SAMPLE ANALYZED FOR L.L. and P.L. ONLY							22	


DESCRIPTION:  
US 74 FROM SR1003 TO I-95



PROJECT NO.: 6.469002T SHEET NO. 96  
TIP NO.: R-0513C


COUNTY: ROBESON  
ROADWAY DESIGN ENGINEER  
HYDRAULICS ENGINEER

PREPARED BY:  
**CALIN**  
ENGINEERS and SCIENTISTS  
WILMINGTON, NORTH CAROLINA  
DATE: 0600

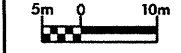

**PRELIMINARY PLANS**  
DO NOT USE FOR CONSTRUCTION  
**INCOMPLETE PLANS**  
DO NOT USE FOR R/W ACQUISITION

TGS  
ADAPTED FROM:  
TGS ENGINEERS  
975 WALNUT STREET  
CARY, NC 27511  
PH (919) 319-8850

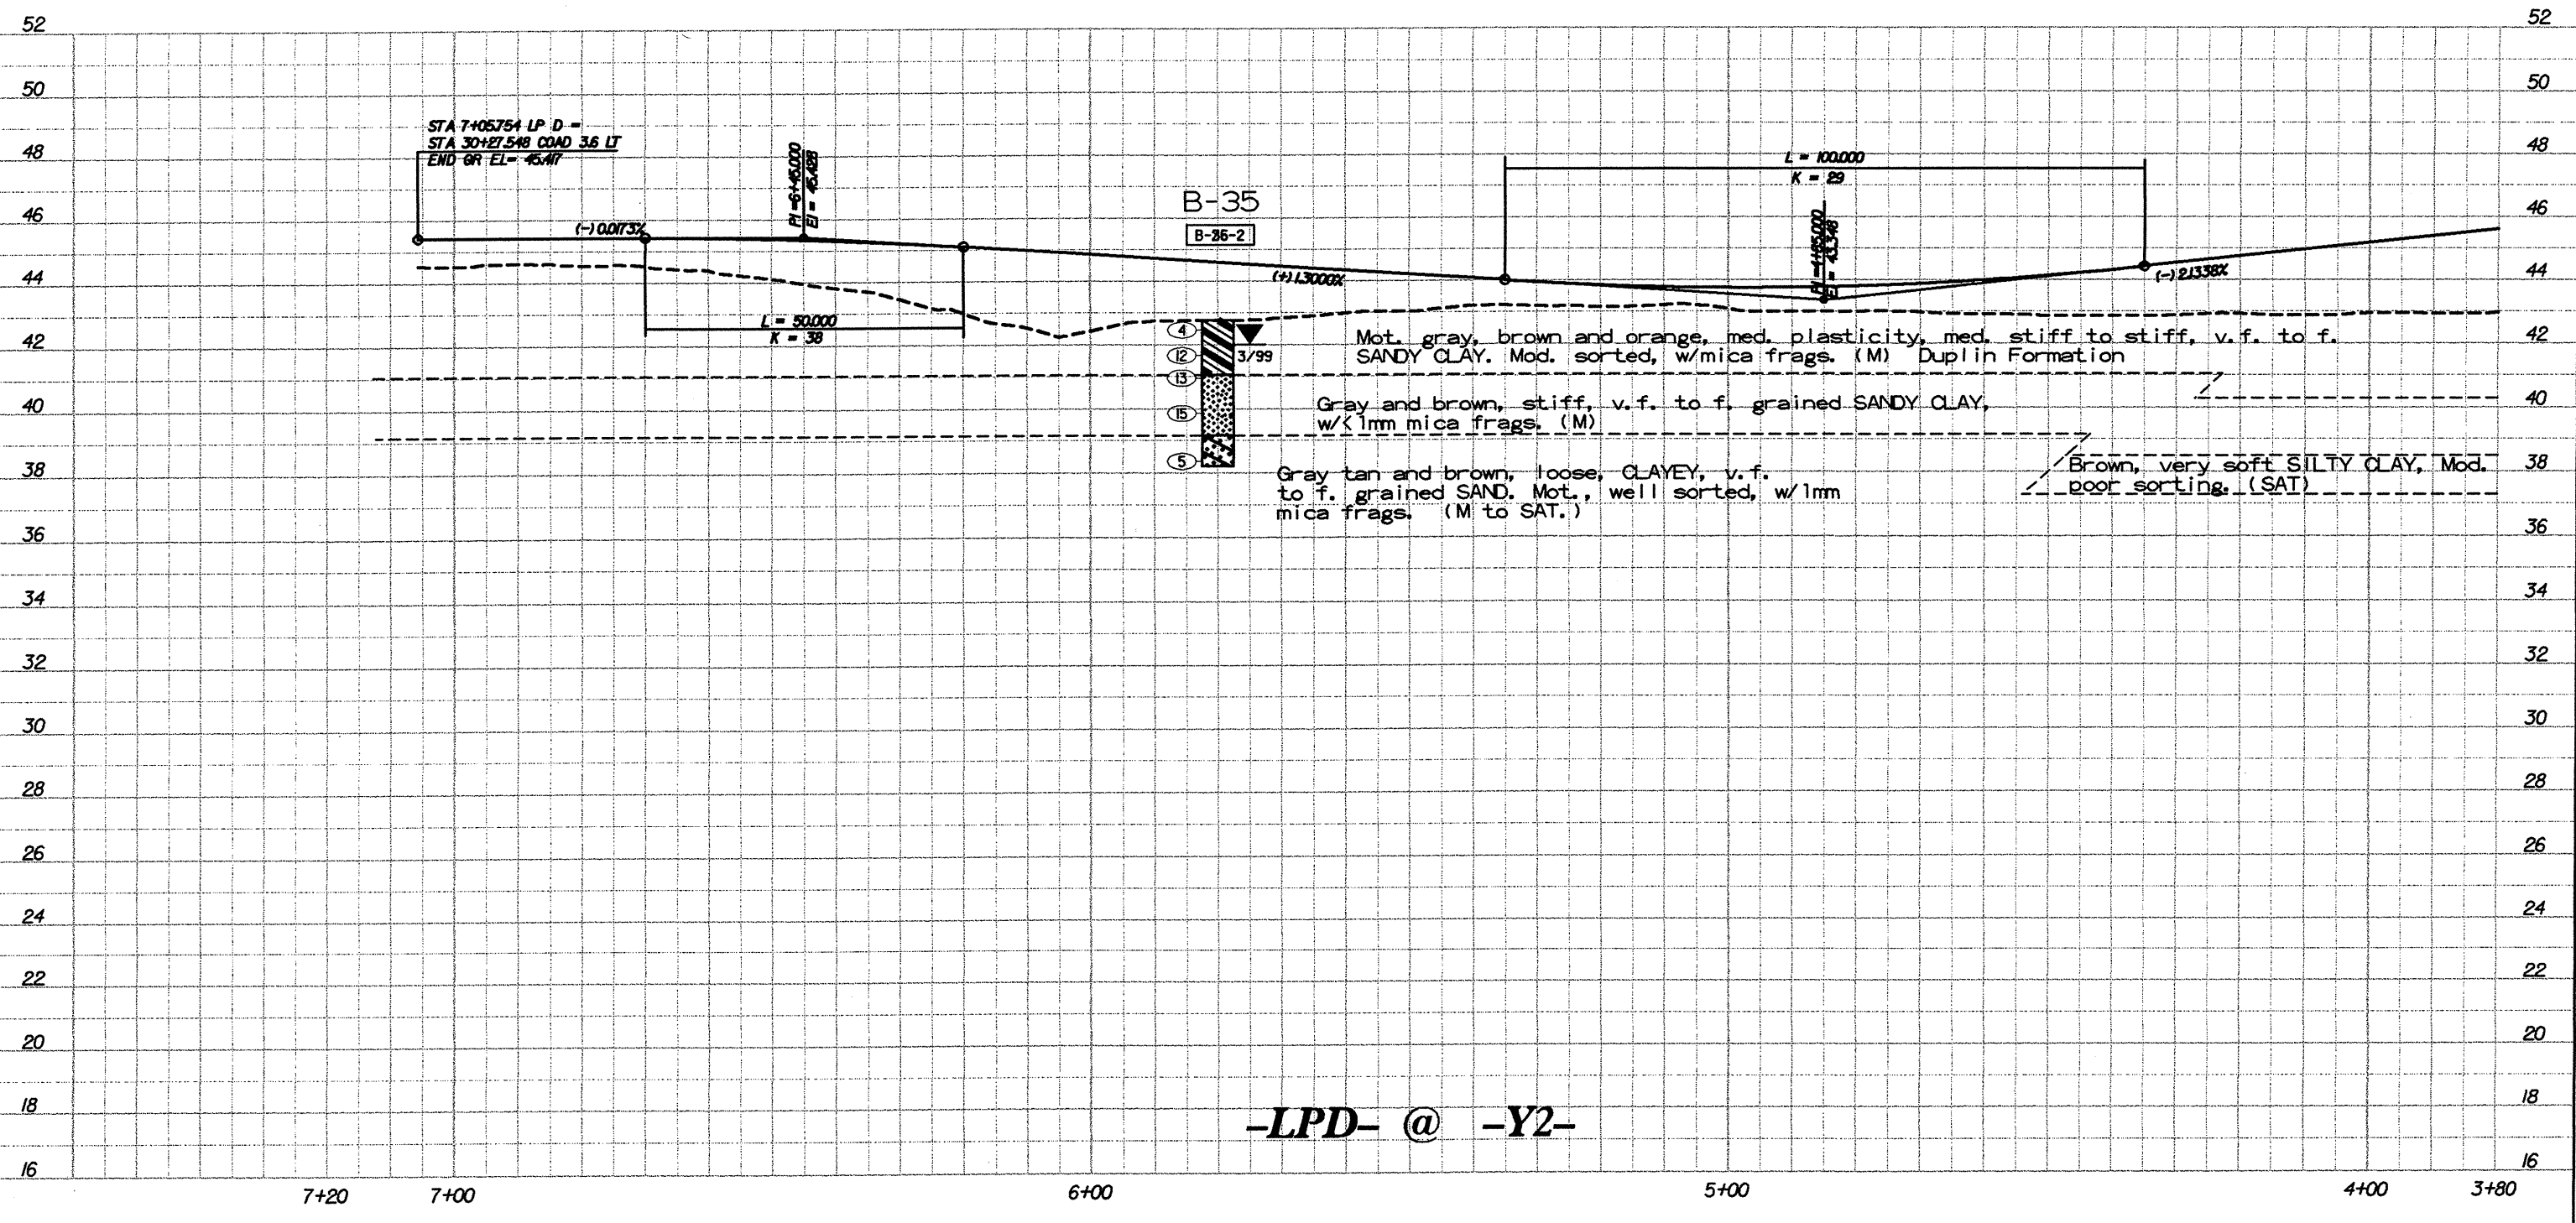

**-LPD- @ -Y2-**

Pro098.DGN