



DESCRIPTION:  
 US 74 FROM SR1003  
 TO I-95

PREPARED BY:  
**CAELIN**  
 ENGINEERS and SCIENTISTS  
 WILMINGTON, NORTH CAROLINA

DATE: 06/00

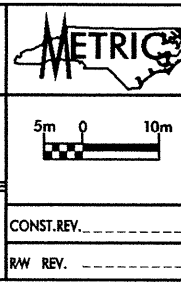

PROJECT NO.: 6.469002T	SHEET NO. 95
TIP NO.: R-0513C	
COUNTY: ROBESON	
ROADWAY DESIGN ENGINEER	HYDRAULICS ENGINEER
<b>PRELIMINARY PLANS</b> DO NOT USE FOR CONSTRUCTION <b>INCOMPLETE PLANS</b> DO NOT USE FOR R/W ACQUISITION	
TGS ADAPTED FROM: TGS ENGINEERS 975 WALNUT STREET CARY, NC 27511 PH (919) 319-8850	

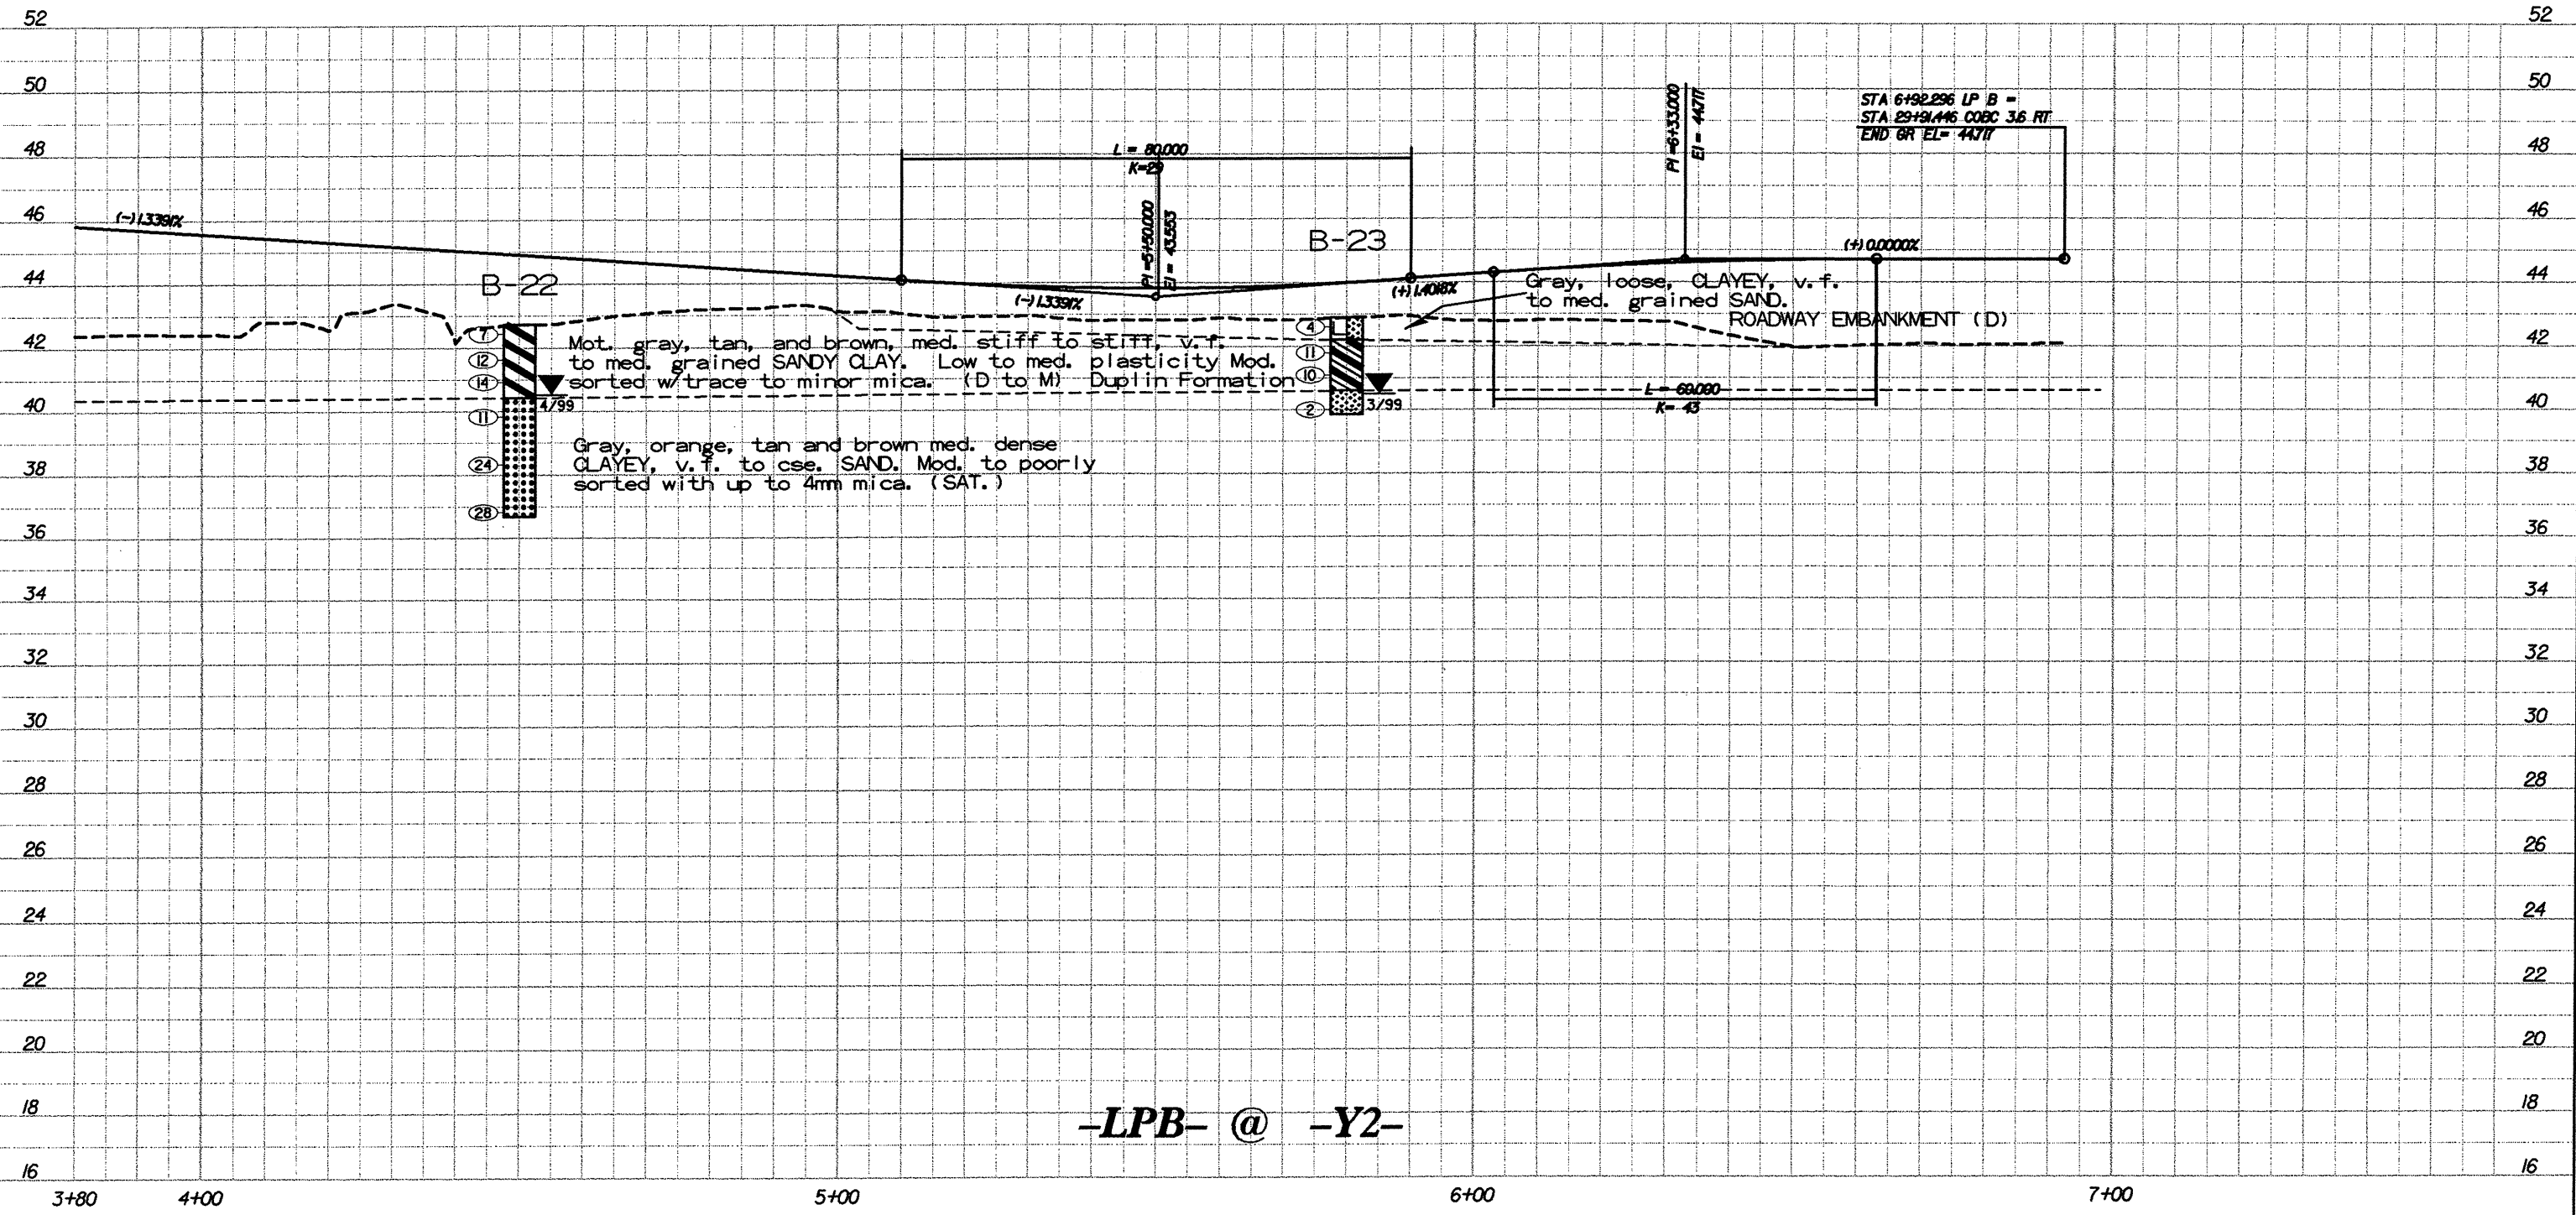

-LPB- @ -Y2-

Prd095.Dgn