

SOIL TEST RESULTS


SAMPLE NO.	OFFSET	STATION	DEPTH INTERVAL	AASHTO CLASS.	L.L.	P.L.	% BY WEIGHT				% PASSING SIEVES			% MOISTURE	% ORGANIC
							C. SAND	F. SAND	SILT	CLAY	10	40	200		
SS 61	27.4 Rt.	0+70.0	5.60-6.05	A-2-4(0)	22	NP	36.1	34.4	19.5	10.0	99.7	79.2	34.5	32	NS

DESCRIPTION:  
US 74 FROM SR1003  
TO I-95




PROJECT NO.: 6.469002T	SHEET NO. 92
TIP NO.: R-0513C	
COUNTY: ROBESON	
ROADWAY DESIGN ENGINEER	HYDRAULICS ENGINEER
<b>PRELIMINARY PLANS</b> DO NOT USE FOR CONSTRUCTION <b>INCOMPLETE PLANS</b> DO NOT USE FOR R/W ACQUISITION	

PREPARED BY:  
**CAULIN**  
ENGINEERS and SCIENTISTS  
WILMINGTON, NORTH CAROLINA  
DATE: 06/00

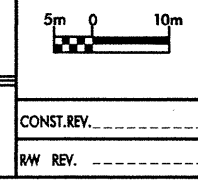

TGS  
ADAPTED FROM:  
TGS ENGINEERS  
975 WALNUT STREET  
CARY, NC 27511  
PH (919) 319-8850

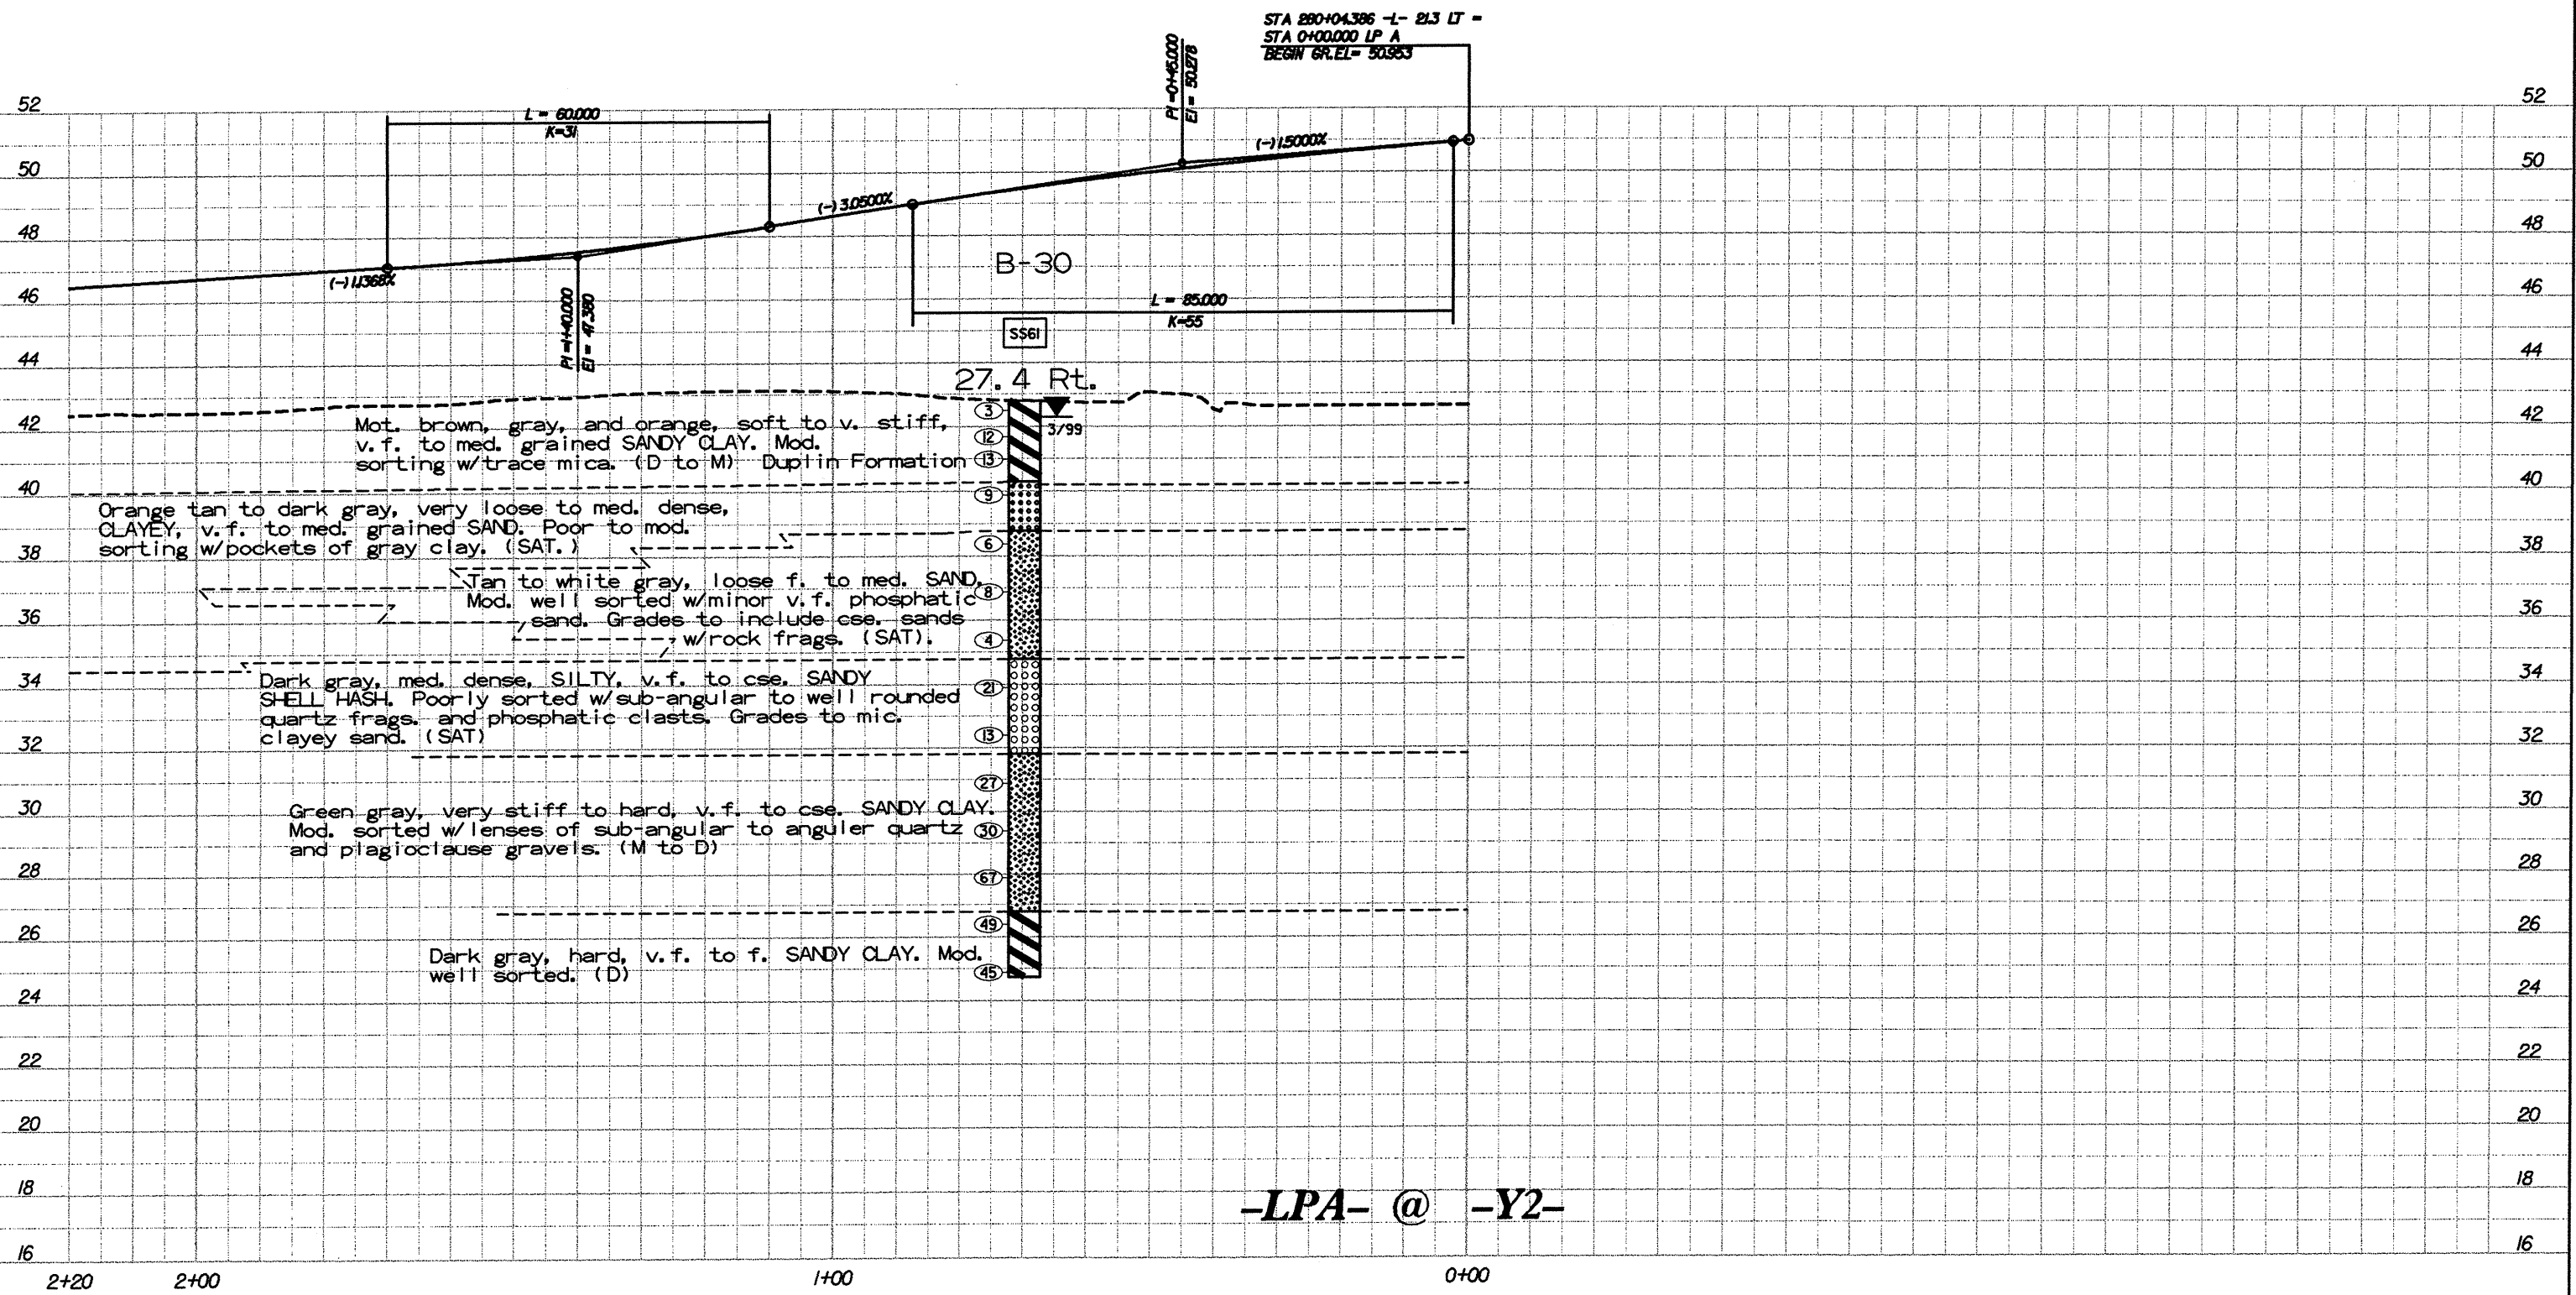

**-LPA- @ -Y2-**

Pro092.DGN