

SOIL TEST RESULTS

SAMPLE NO.	OFFSET	STATION	DEPTH INTERVAL	AASHTO CLASS.	L.L.	P.L.	% BY WEIGHT				% PASSING SIEVES			% MOISTURE	% ORGANIC
							C. SAND	F. SAND	SILT	CLAY	10	40	200		
B-26-2	0.0	4+00.0	0.80-1.25		42	27	SAMPLE ANALYZED FOR L.L. and P.L. ONLY							15	

DESCRIPTION:

US 74 FROM SR1003 TO I-95



PROJECT NO.: 6.469002T SHEET NO. 88

TIP NO.: R-0513C

COUNTY: ROBESON

ROADWAY DESIGN ENGINEER

HYDRAULICS ENGINEER

PRELIMINARY PLANS

DO NOT USE FOR CONSTRUCTION

INCOMPLETE PLANS

DO NOT USE FOR R/W ACQUISITION

PREPARED BY:

CATLIN

ENGINEERS and SCIENTISTS
WILMINGTON, NORTH CAROLINA


DATE: 06/00



CONST. REV. _____

R/W REV. _____

TGS
ADAPTED FROM:
TGS ENGINEERS
975 WALNUT STREET
CARY, NC 27511
PH (919) 319-8850

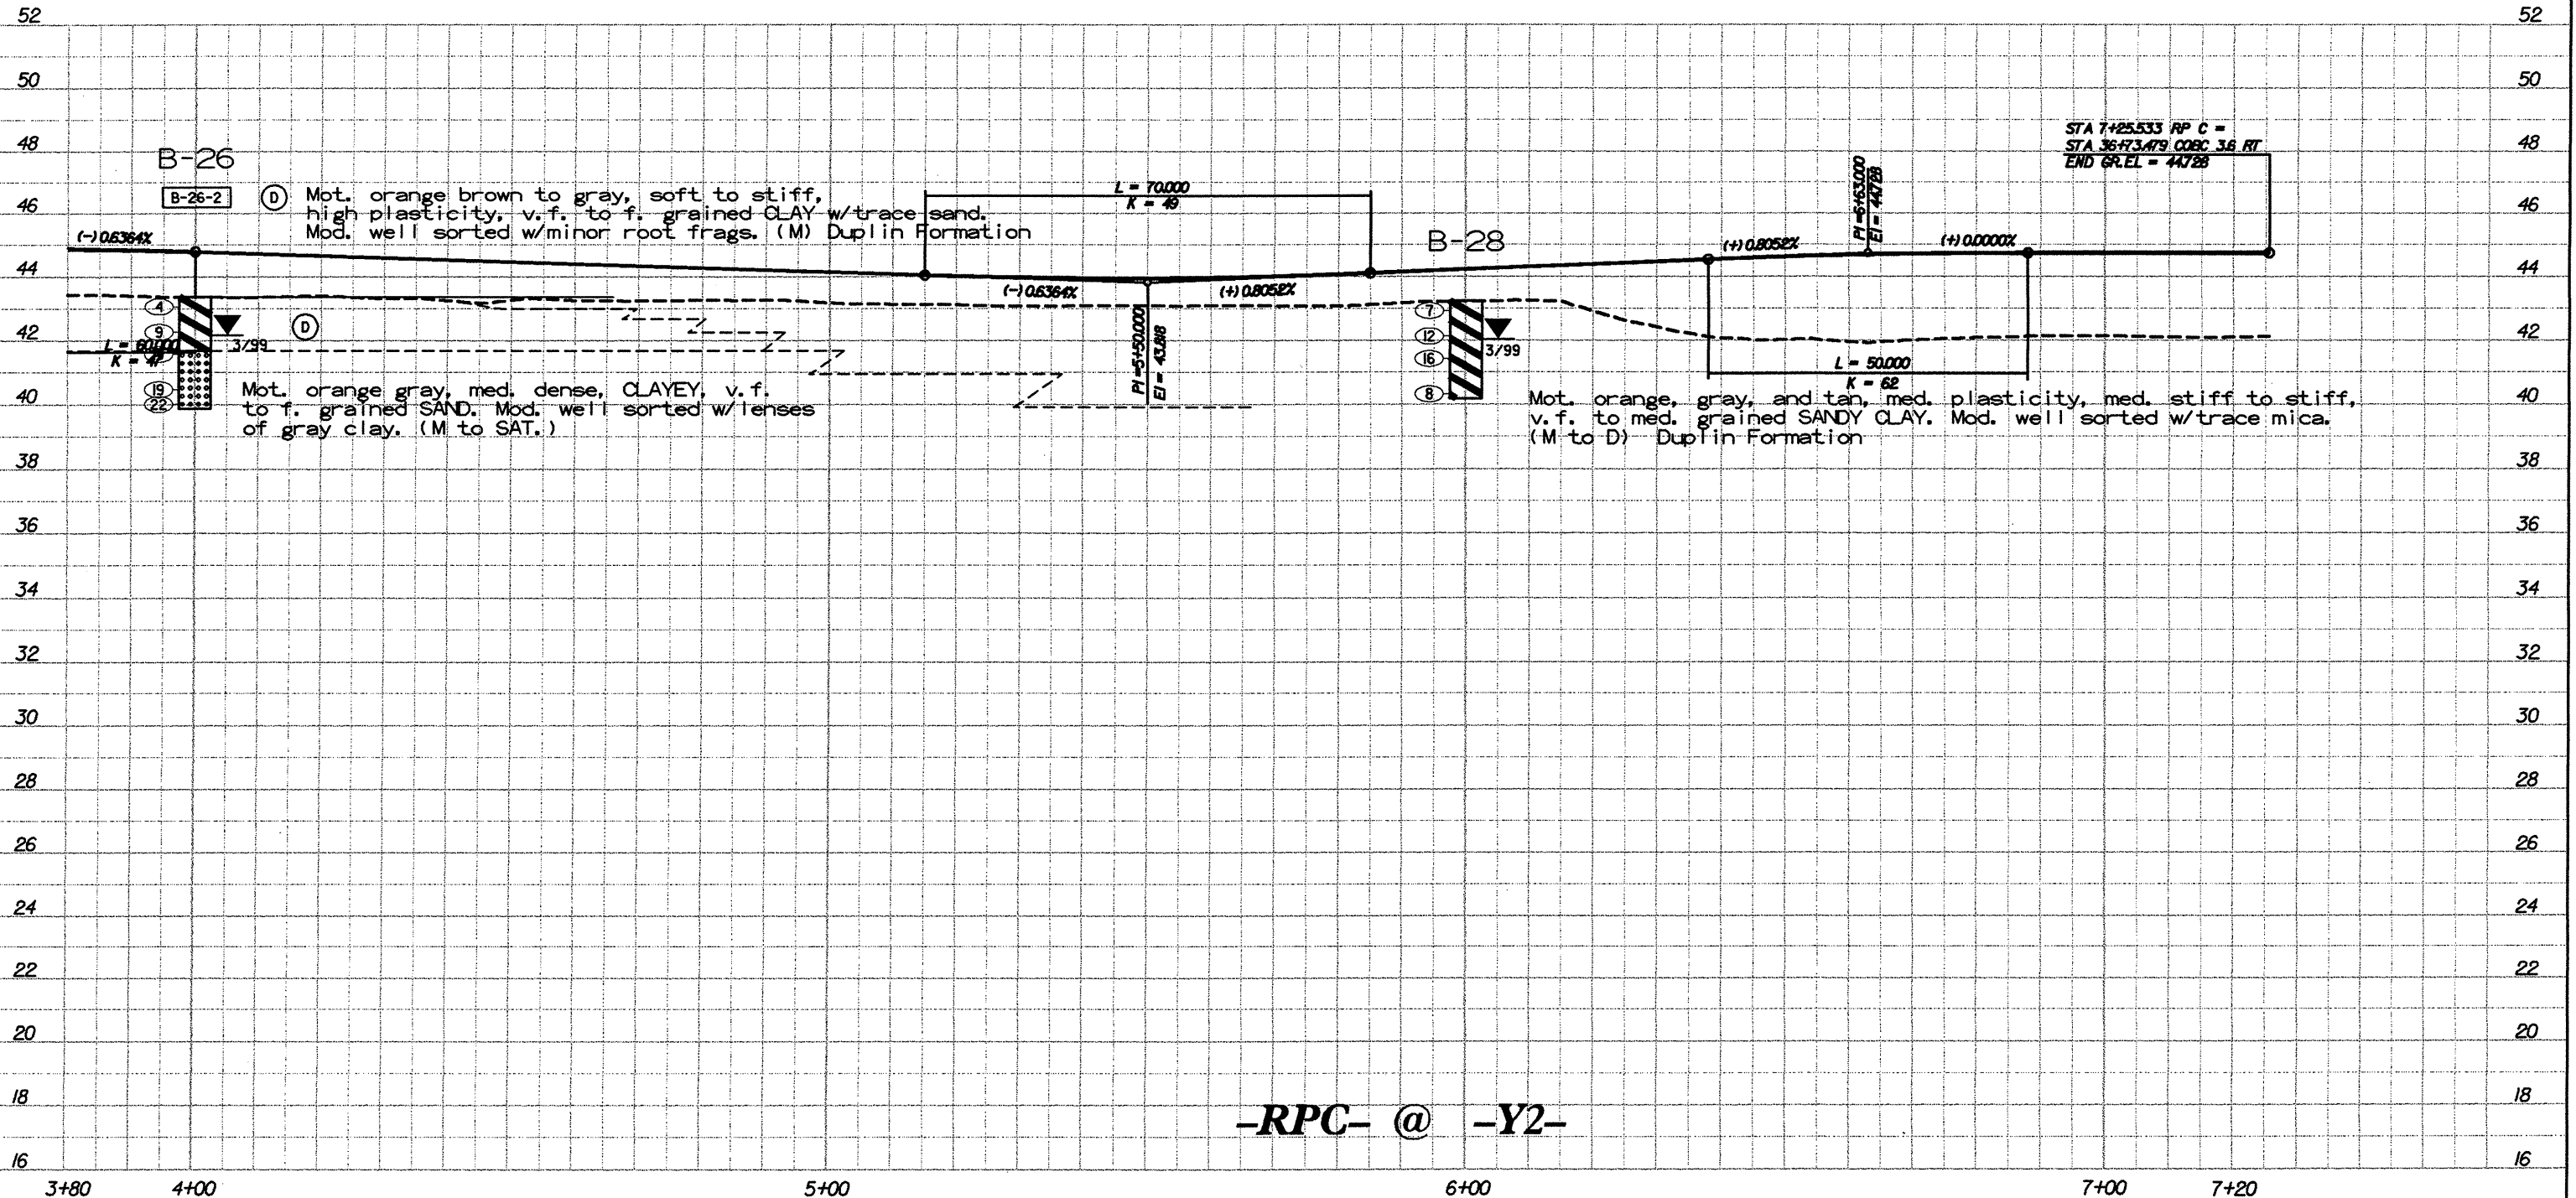

Prd088.DGN