


DESCRIPTION:  
 US 74 FROM SR1003  
 TO I-95


PREPARED BY:  
**CALIN**  
 ENGINEERS and SCIENTISTS  
 WILMINGTON, NORTH CAROLINA

DATE: 06/00

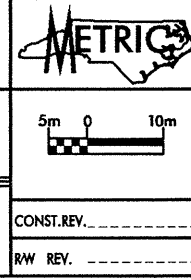

PROJECT NO.: G. 469002T	SHEET NO. 86
TIP NO.: R-0513C	
COUNTY: ROBESON	
ROADWAY DESIGN ENGINEER	HYDRAULICS ENGINEER
<b>PRELIMINARY PLANS</b> DO NOT USE FOR CONSTRUCTION	
<b>INCOMPLETE PLANS</b> DO NOT USE FOR R/W ACQUISITION	

TGS  
 ADAPTED FROM:  
 TGS ENGINEERS  
 975 WALNUT STREET  
 CARY, NC 27511  
 PH (919) 319-8850

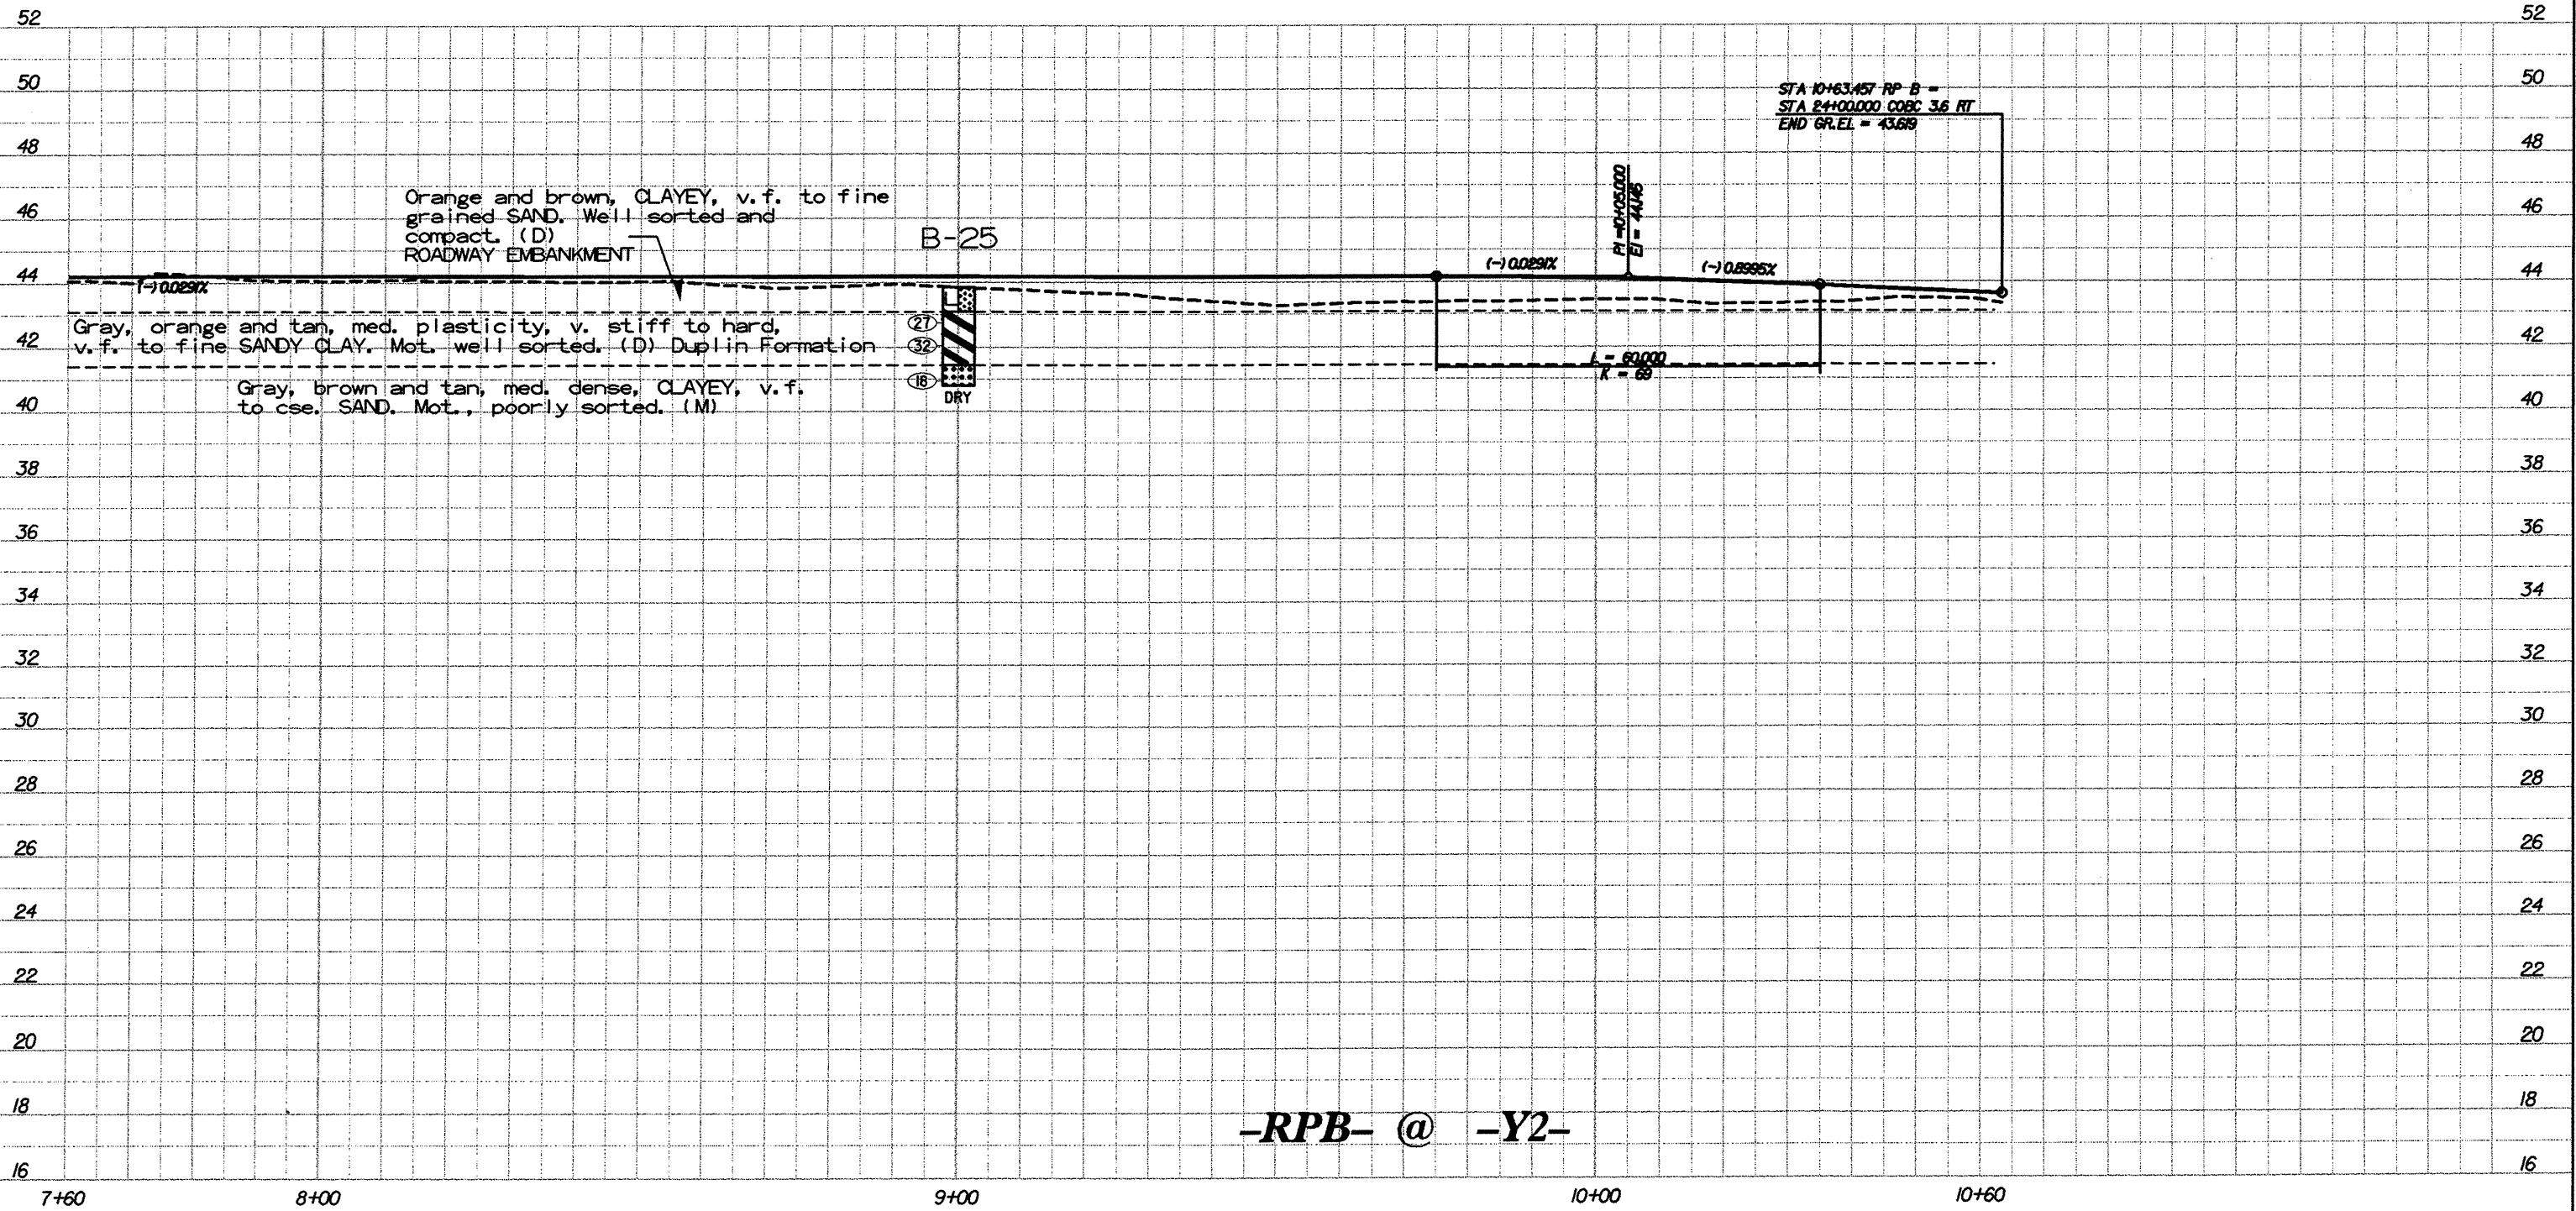

**-RPB- @ -Y2-**

Pro086.DGN