

SOIL TEST RESULTS

SAMPLE NO.	OFFSET	STATION	DEPTH INTERVAL	AASHTO CLASS.	L.L.	P.L.I.	% BY WEIGHT				% PASSING SIEVES			% MOISTURE	% ORGANIC
							C. SAND	F. SAND	SILT	CLAY	10	40	200		
SS 77	27.9 Rt	1+23	4.10-4.55	A-3(O)	26	NP	11.2	85.1	0.4	3.3	93.8	92.8	4.4	22	NS
SS 78	27.9 Rt	1+23	7.10-7.55	A-3(O)	20	NP	68.5	26.5	3.1	1.9	99.8	65.5	5.7	18	NS
B-16-3	27.9 Rt	1+22.5	1.50-1.95		42	27	SAMPLE ANALYZED FOR L.L. and P.L.I. ONLY				15				

DESCRIPTION:
US 74 FROM SR1003 TO I-95



PROJECT NO.: 6.469002T SHEET NO. 84

TIP NO.: R-0513C

COUNTY: ROBESON

ROADWAY DESIGN ENGINEER

HYDRAULICS ENGINEER

PRELIMINARY PLANS
DO NOT USE FOR CONSTRUCTION
INCOMPLETE PLANS
DO NOT USE FOR R/W ACQUISITION

PREPARED BY:
CALIN

ENGINEERS and SCIENTISTS
WILMINGTON, NORTH CAROLINA


DATE: 0600



CONST. REV. _____

RW REV. _____

TGS
ADAPTED FROM:
TGS ENGINEERS
975 WALNUT STREET
CARY, NC 27511
PH (919) 319-8850

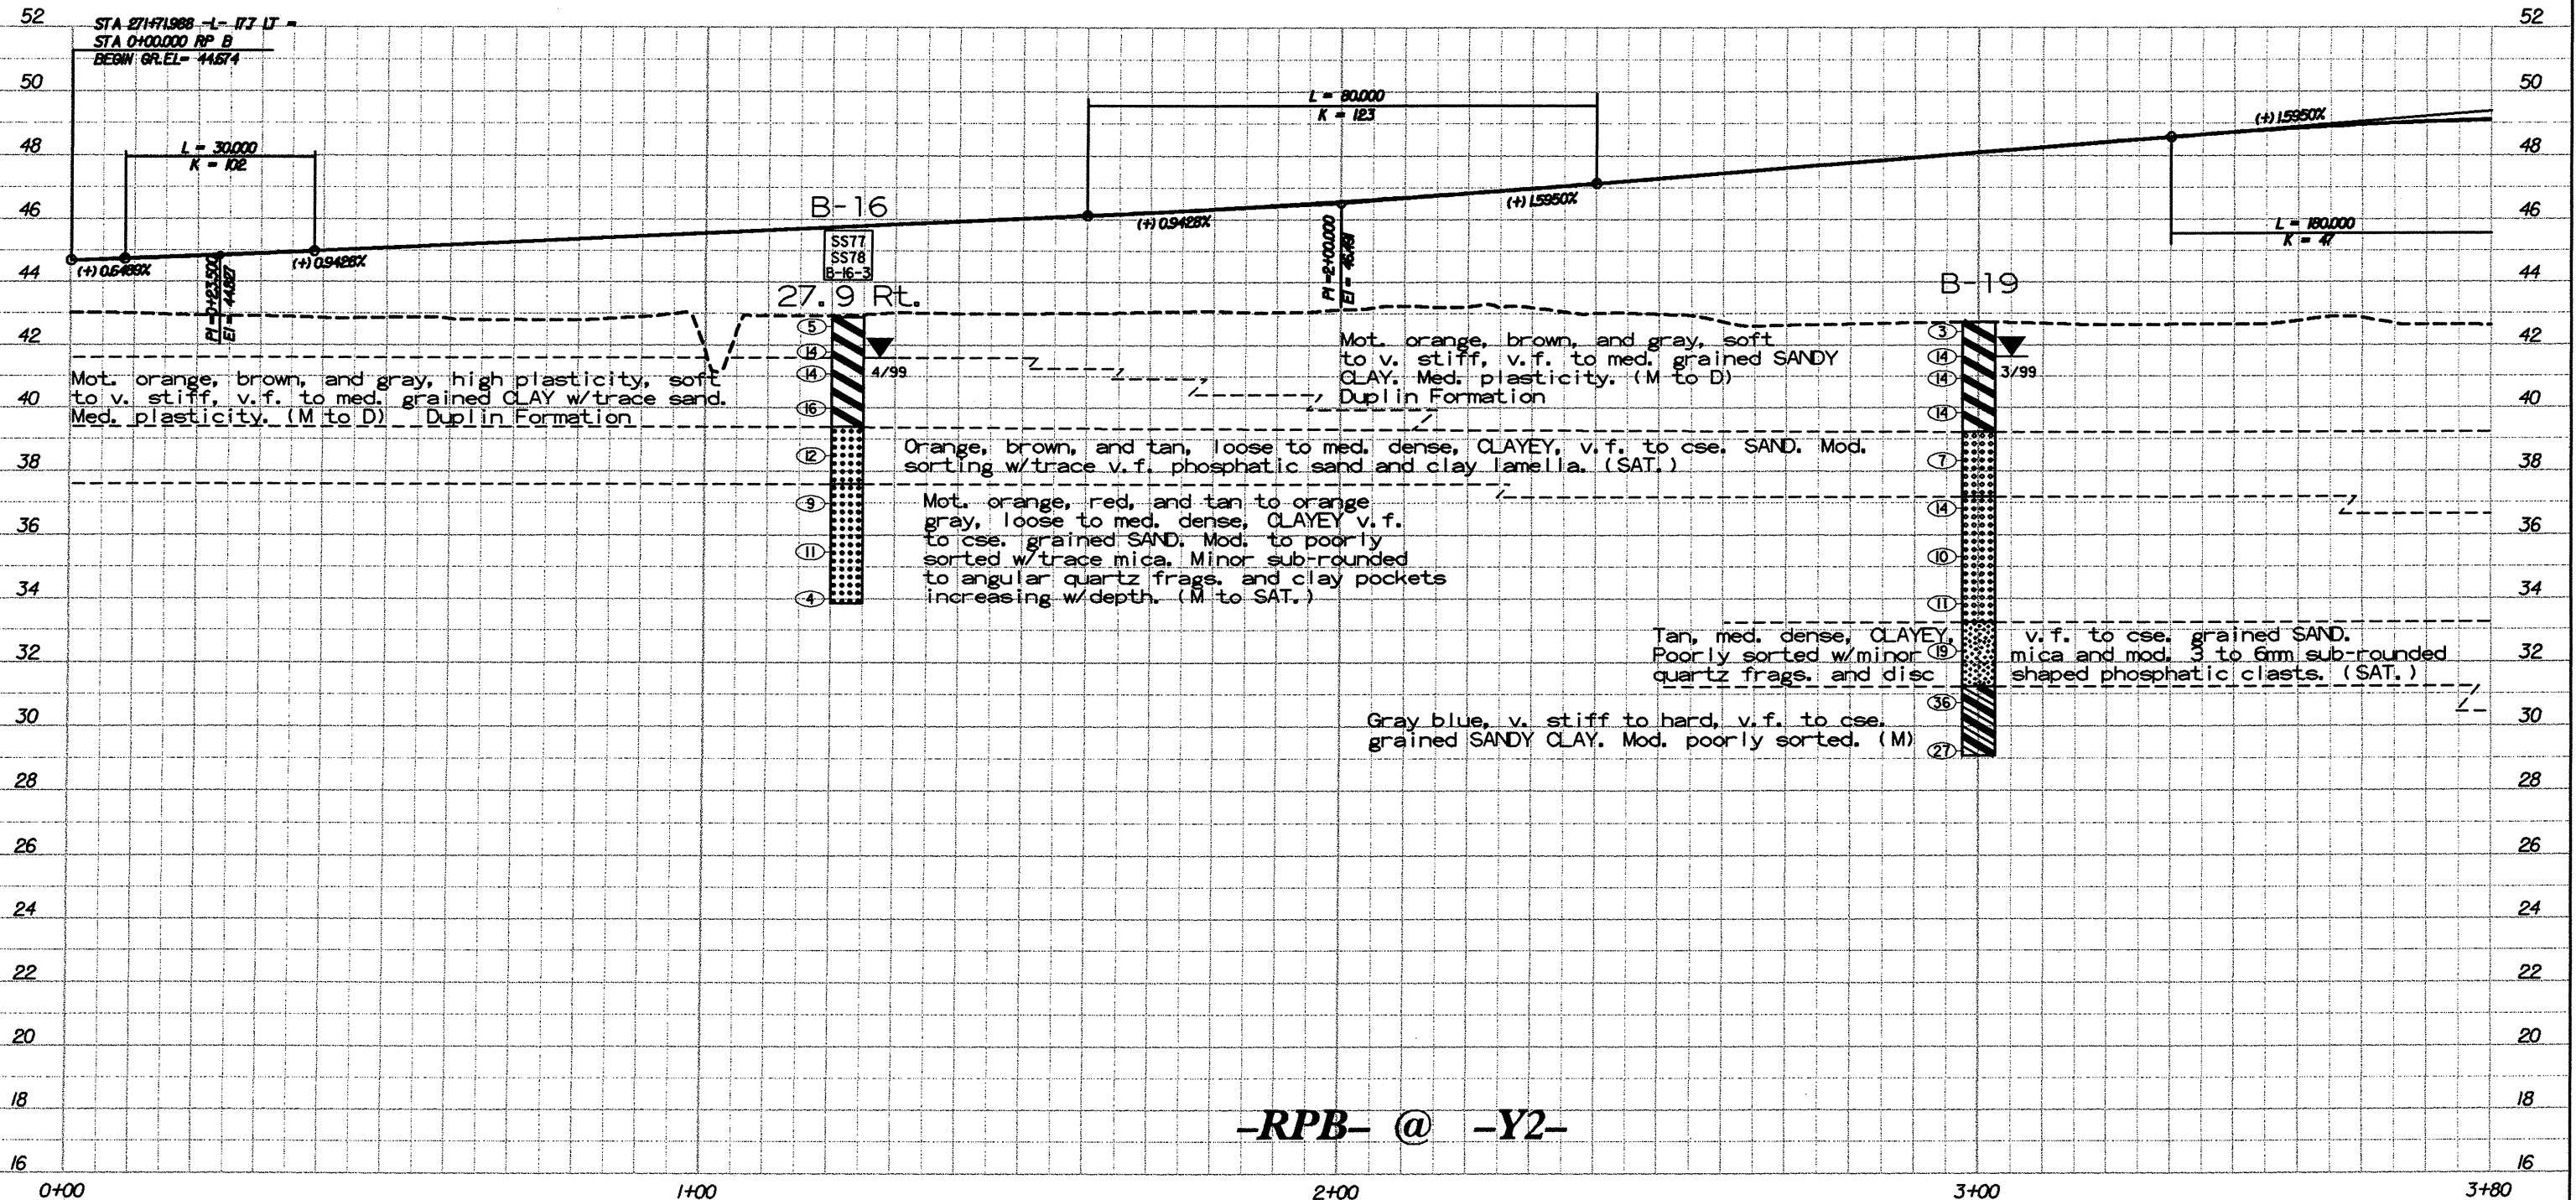

-RPB- @ -Y2-