


DESCRIPTION:
 US 74 FROM SR 1003
 TO I-95

PREPARED BY:
CALIN
 ENGINEERS and SCIENTISTS
 WILMINGTON, NORTH CAROLINA

DATE: 0600

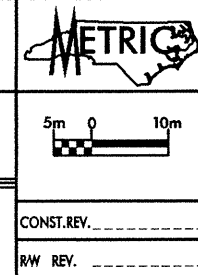

PROJECT NO.: 6.469002T SHEET NO. 81

TIP NO.: R-0513C

COUNTY: ROBESON


ROADWAY DESIGN ENGINEER

HYDRAULICS ENGINEER

PRELIMINARY PLANS
 DO NOT USE FOR CONSTRUCTION

INCOMPLETE PLANS
 DO NOT USE FOR R/W ACQUISITION

TGS
 ADAPTED FROM:
 TGS ENGINEERS
 975 WALNUT STREET
 CARY, NC 27511
 PH (919) 319-8850

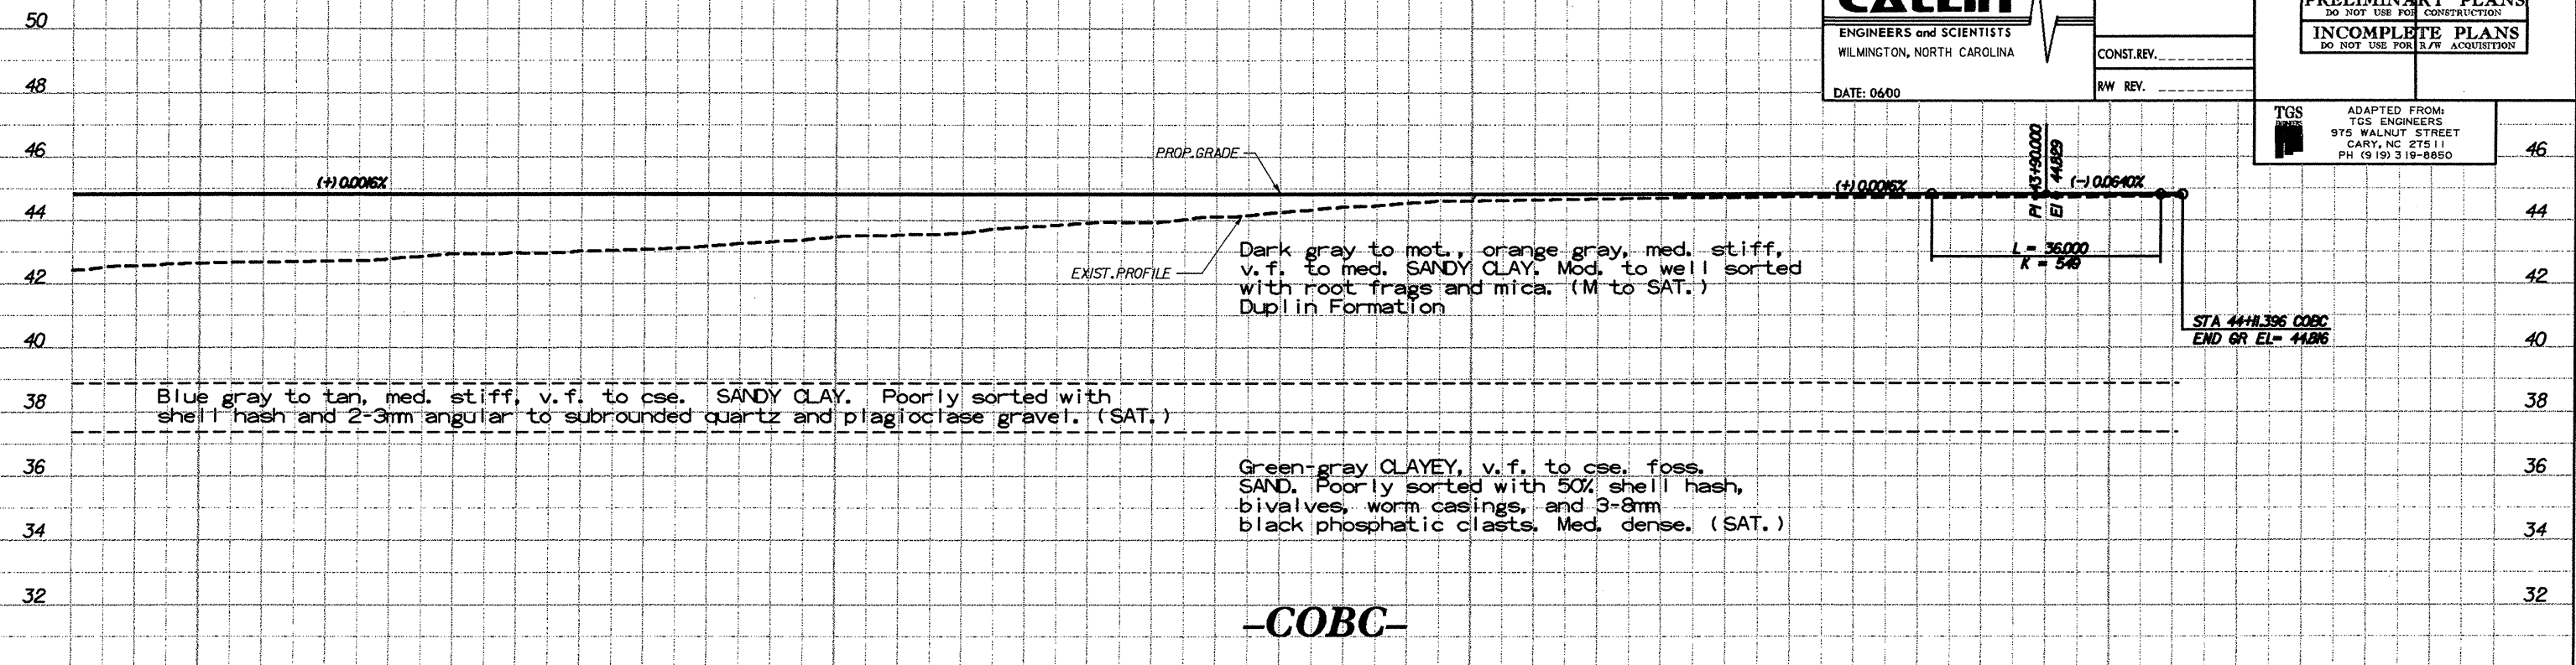

-COBC-

40+80 41+00 42+00 43+00 44+00

PROB.LDGN