
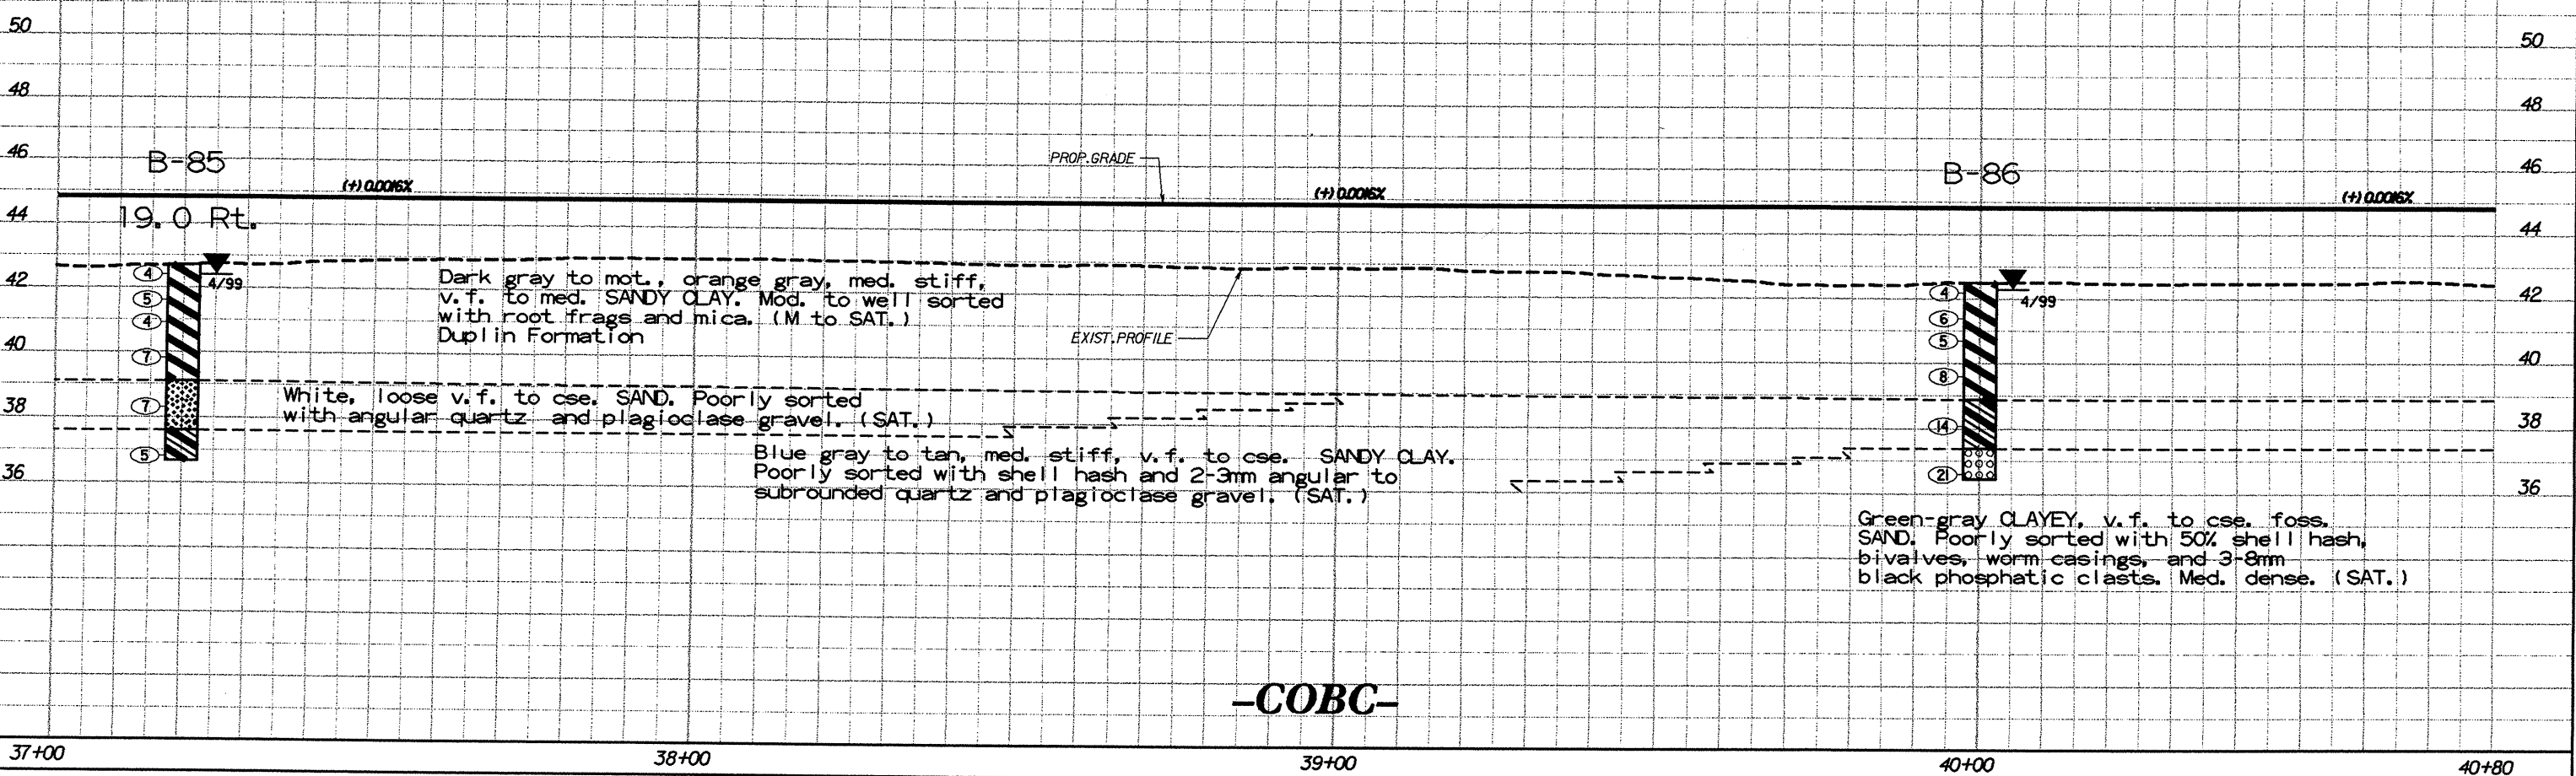


DESCRIPTION: US 74 FROM SR 1003 TO I-95	METRIC	PROJECT NO.: 6.469002T	SHEET NO. 80
PREPARED BY: CAELIN ENGINEERS and SCIENTISTS WILMINGTON, NORTH CAROLINA	5m 0 10m CONST. REV. _____ RW REV. _____	TIP NO.: R-0513C	COUNTY: ROBESON
DATE: 06/00		ROADWAY DESIGN ENGINEER	HYDRAULICS ENGINEER
		PRELIMINARY PLANS DO NOT USE FOR CONSTRUCTION INCOMPLETE PLANS DO NOT USE FOR ACQUISITION	

TGS
ADAPTED FROM:
TGS ENGINEERS
975 WALNUT STREET
CARY, NC 27511
PH (919) 319-8850

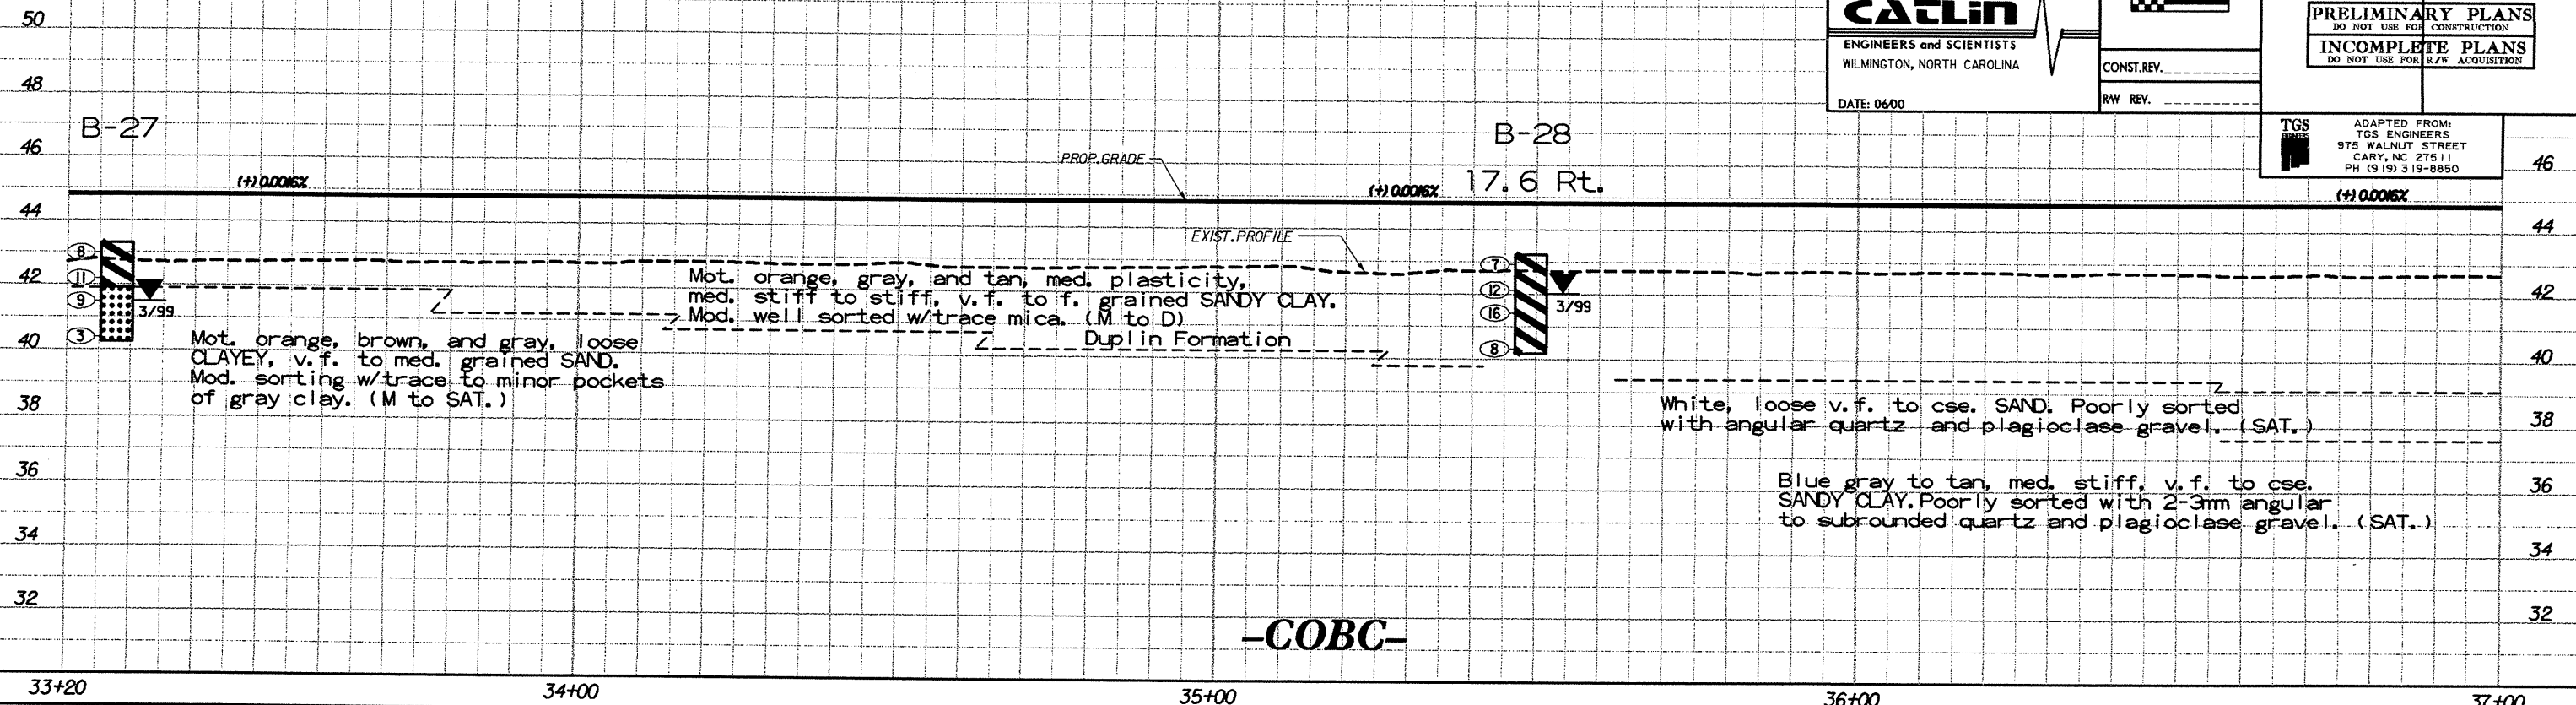

PROBOLDGN