

DESCRIPTION:
 US 74 FROM SR 1003
 TO 1-95

PREPARED BY:
CALIN
 ENGINEERS and SCIENTISTS
 WILMINGTON, NORTH CAROLINA

DATE: 0600

PROJECT NO.: G. 469002T SHEET NO. 72

TIP NO.: R-0513C

COUNTY: ROBESON

ROADWAY DESIGN ENGINEER

HYDRAULICS ENGINEER


PRELIMINARY PLANS
 DO NOT USE FOR CONSTRUCTION

INCOMPLETE PLANS
 DO NOT USE FOR R/W ACQUISITION


CONST. REV. _____

R/W REV. _____

TGS
 ADAPTED FROM:
 TGS ENGINEERS
 975 WALNUT STREET
 CARY, NC 27511
 PH (919) 319-8850

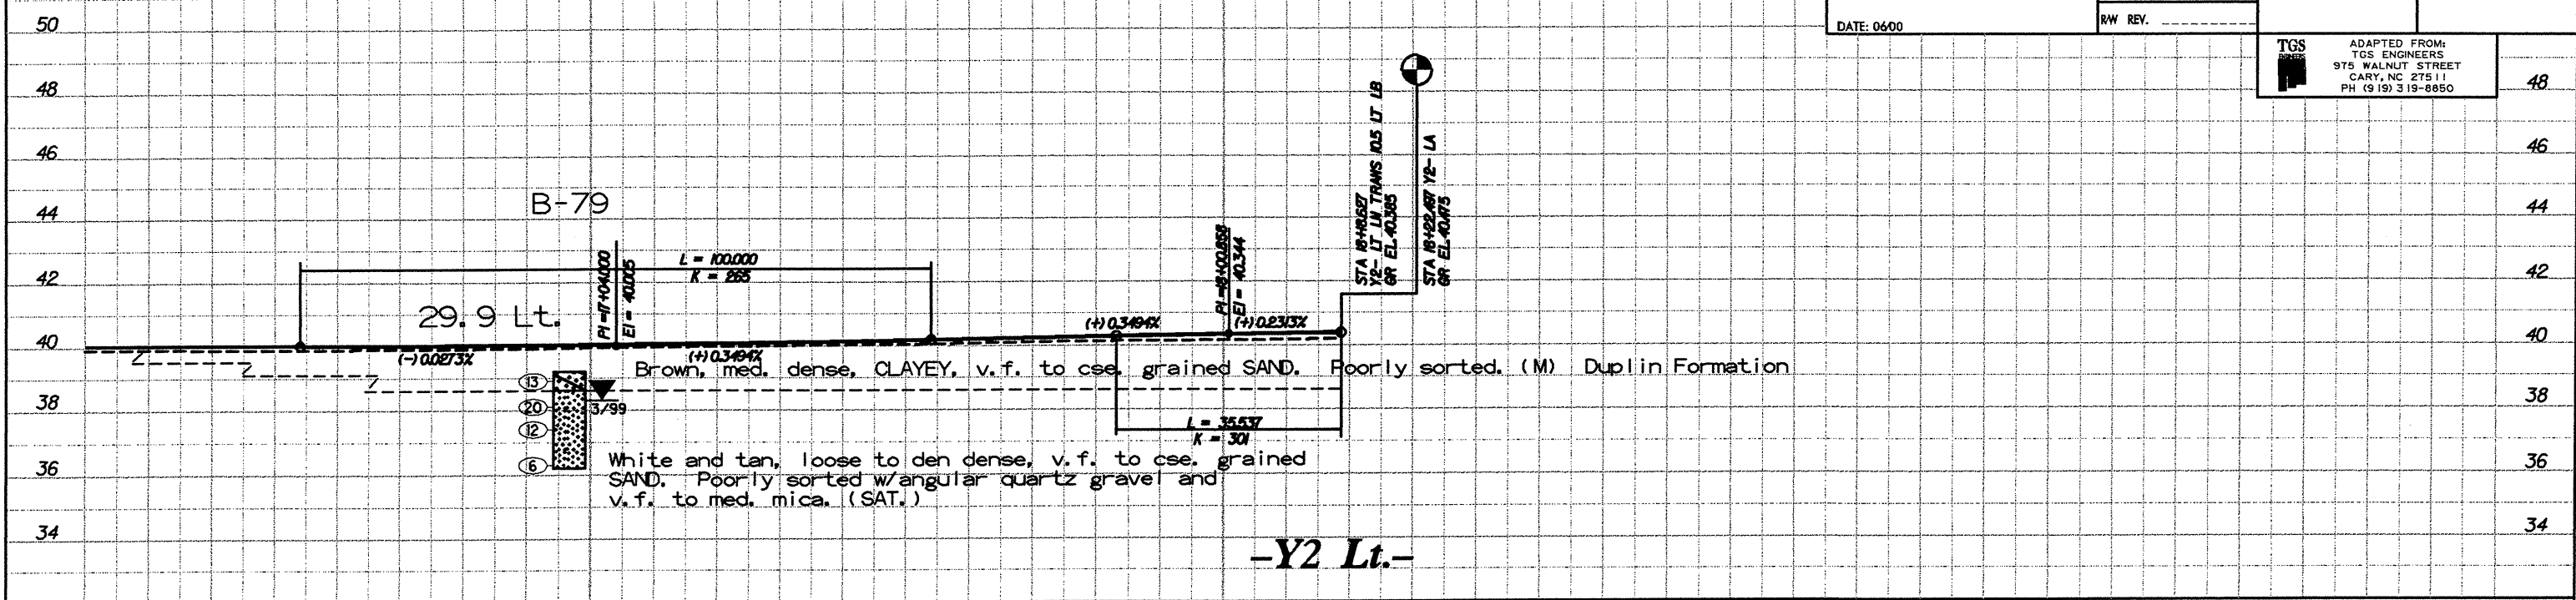

-Y2 Lt.-

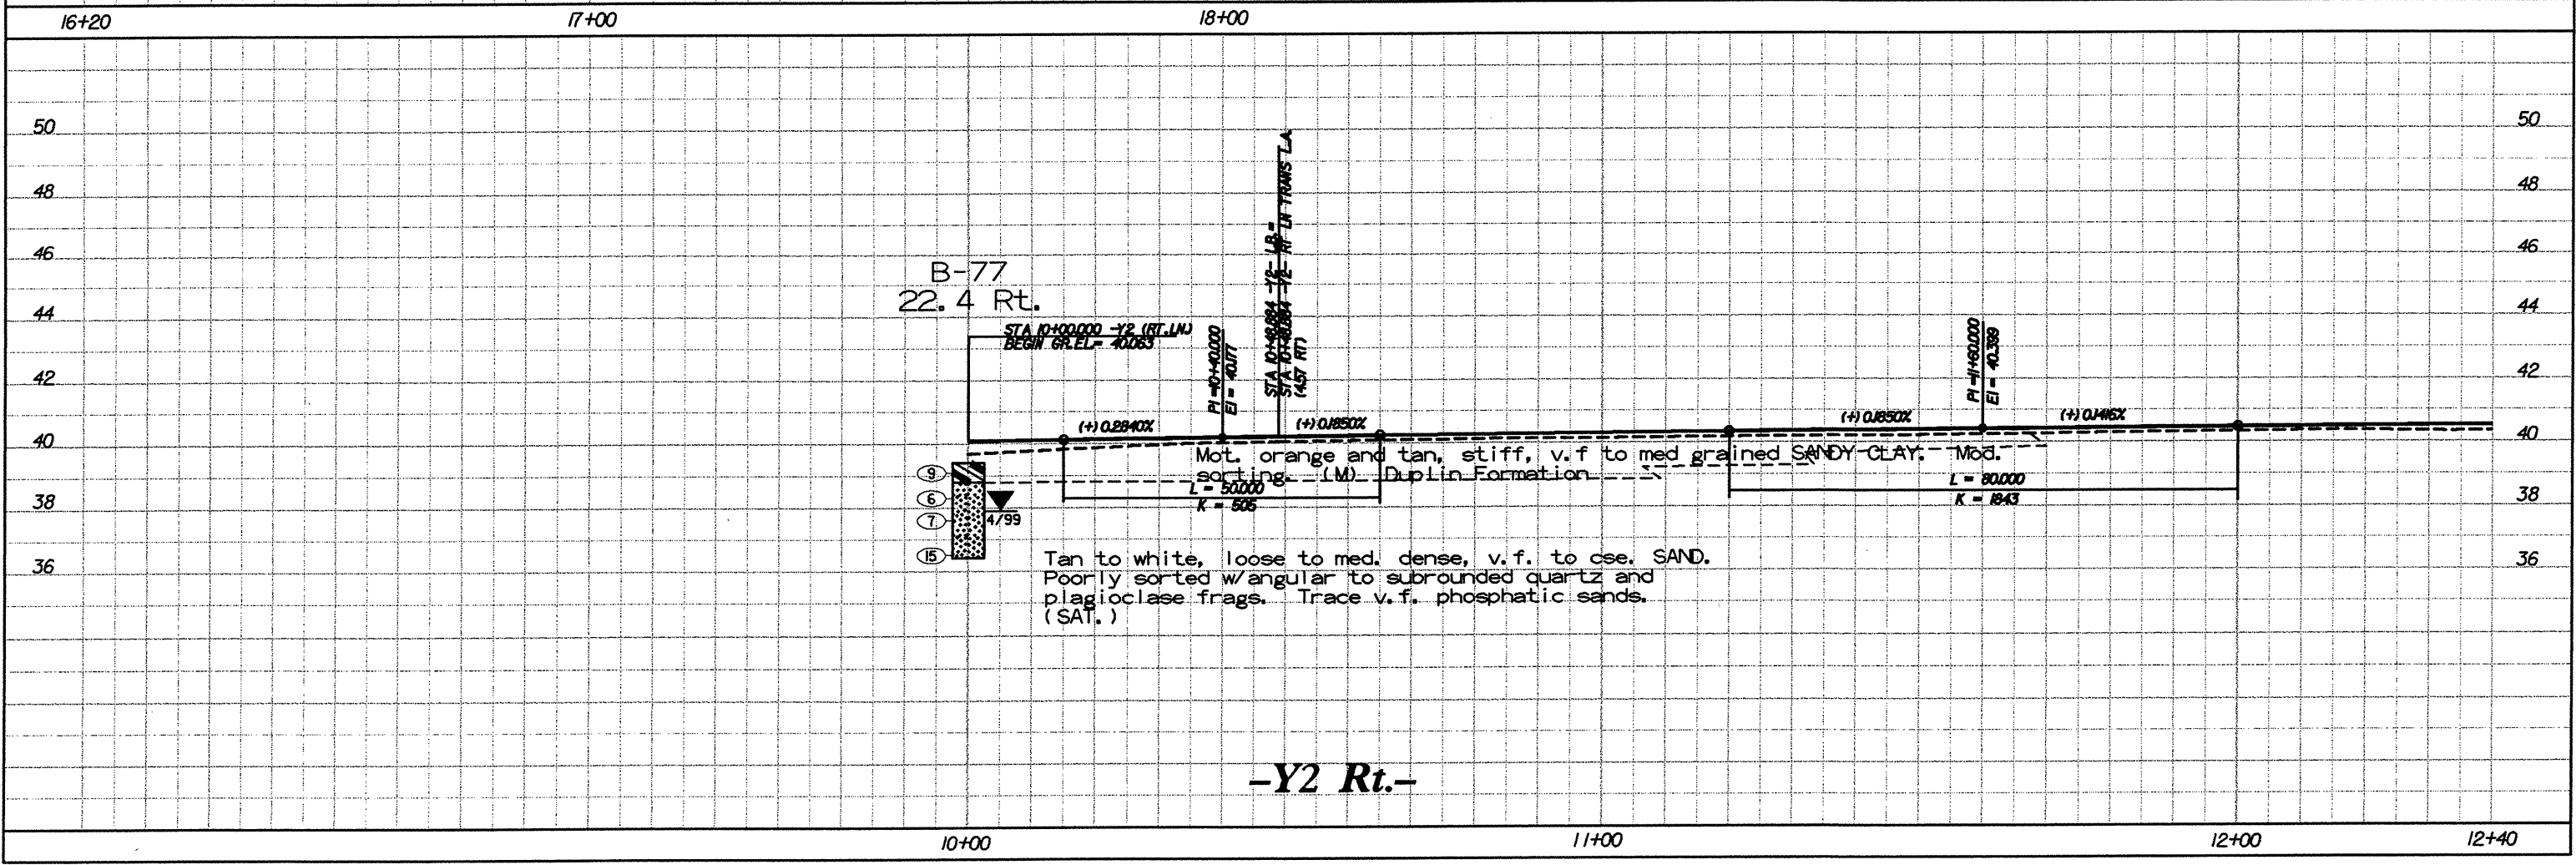

-Y2 Rt.-

Pr0072.DGN