

DESCRIPTION:
 US 74 FROM SR 1003
 TO 1-95

PREPARED BY:
CAELIN
 ENGINEERS and SCIENTISTS
 WILMINGTON, NORTH CAROLINA

DATE: 06/00

PROJECT NO.: 6.469002T SHEET NO. 71

TIP NO.: R-0513C

COUNTY: ROBESON

ROADWAY DESIGN ENGINEER

HYDRAULICS ENGINEER



PRELIMINARY PLANS
 DO NOT USE FOR CONSTRUCTION

INCOMPLETE PLANS
 DO NOT USE FOR R/W ACQUISITION

CONST. REV. _____

R/W REV. _____

TGS
 ADAPTED FROM:
 TGS ENGINEERS
 975 WALNUT STREET
 CARY, NC 27511
 PH (919) 319-8850

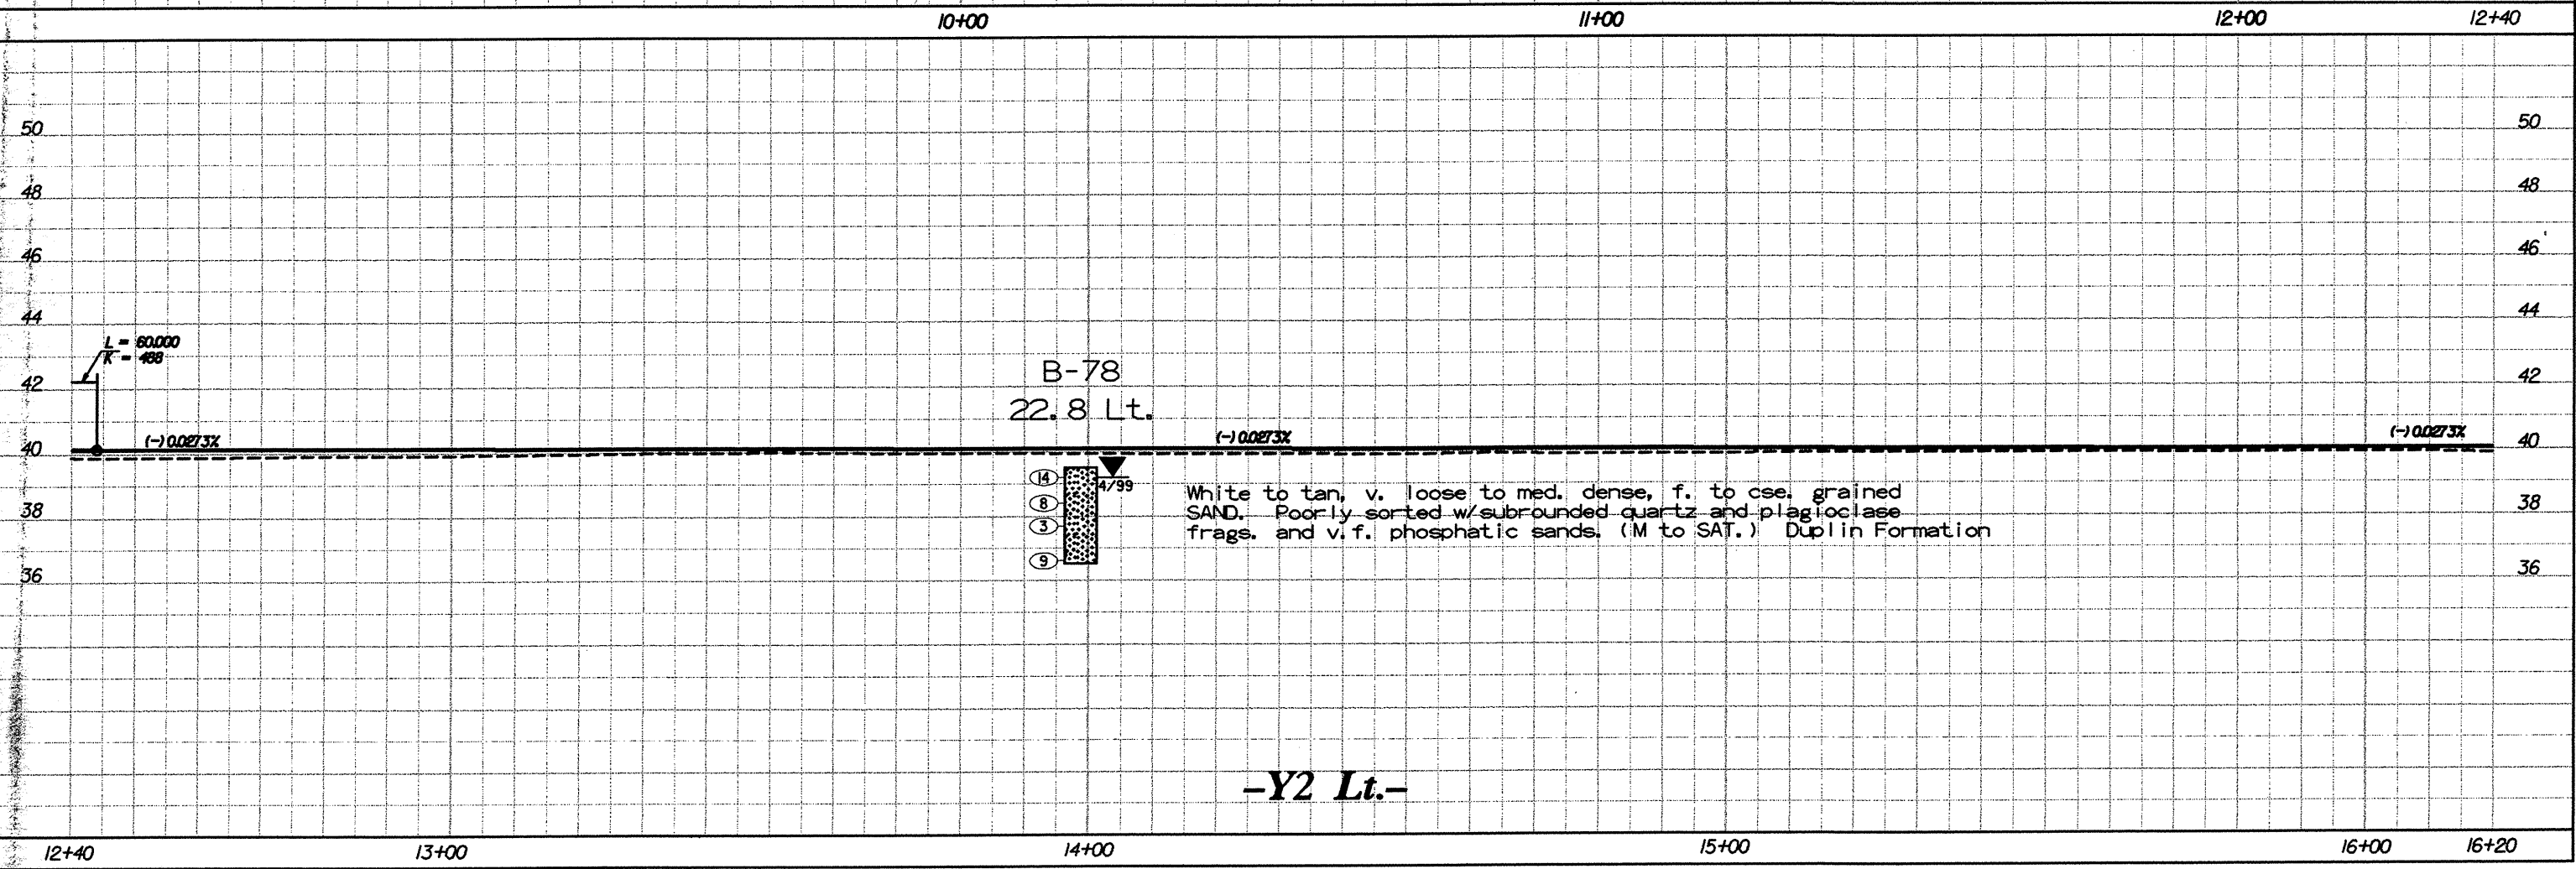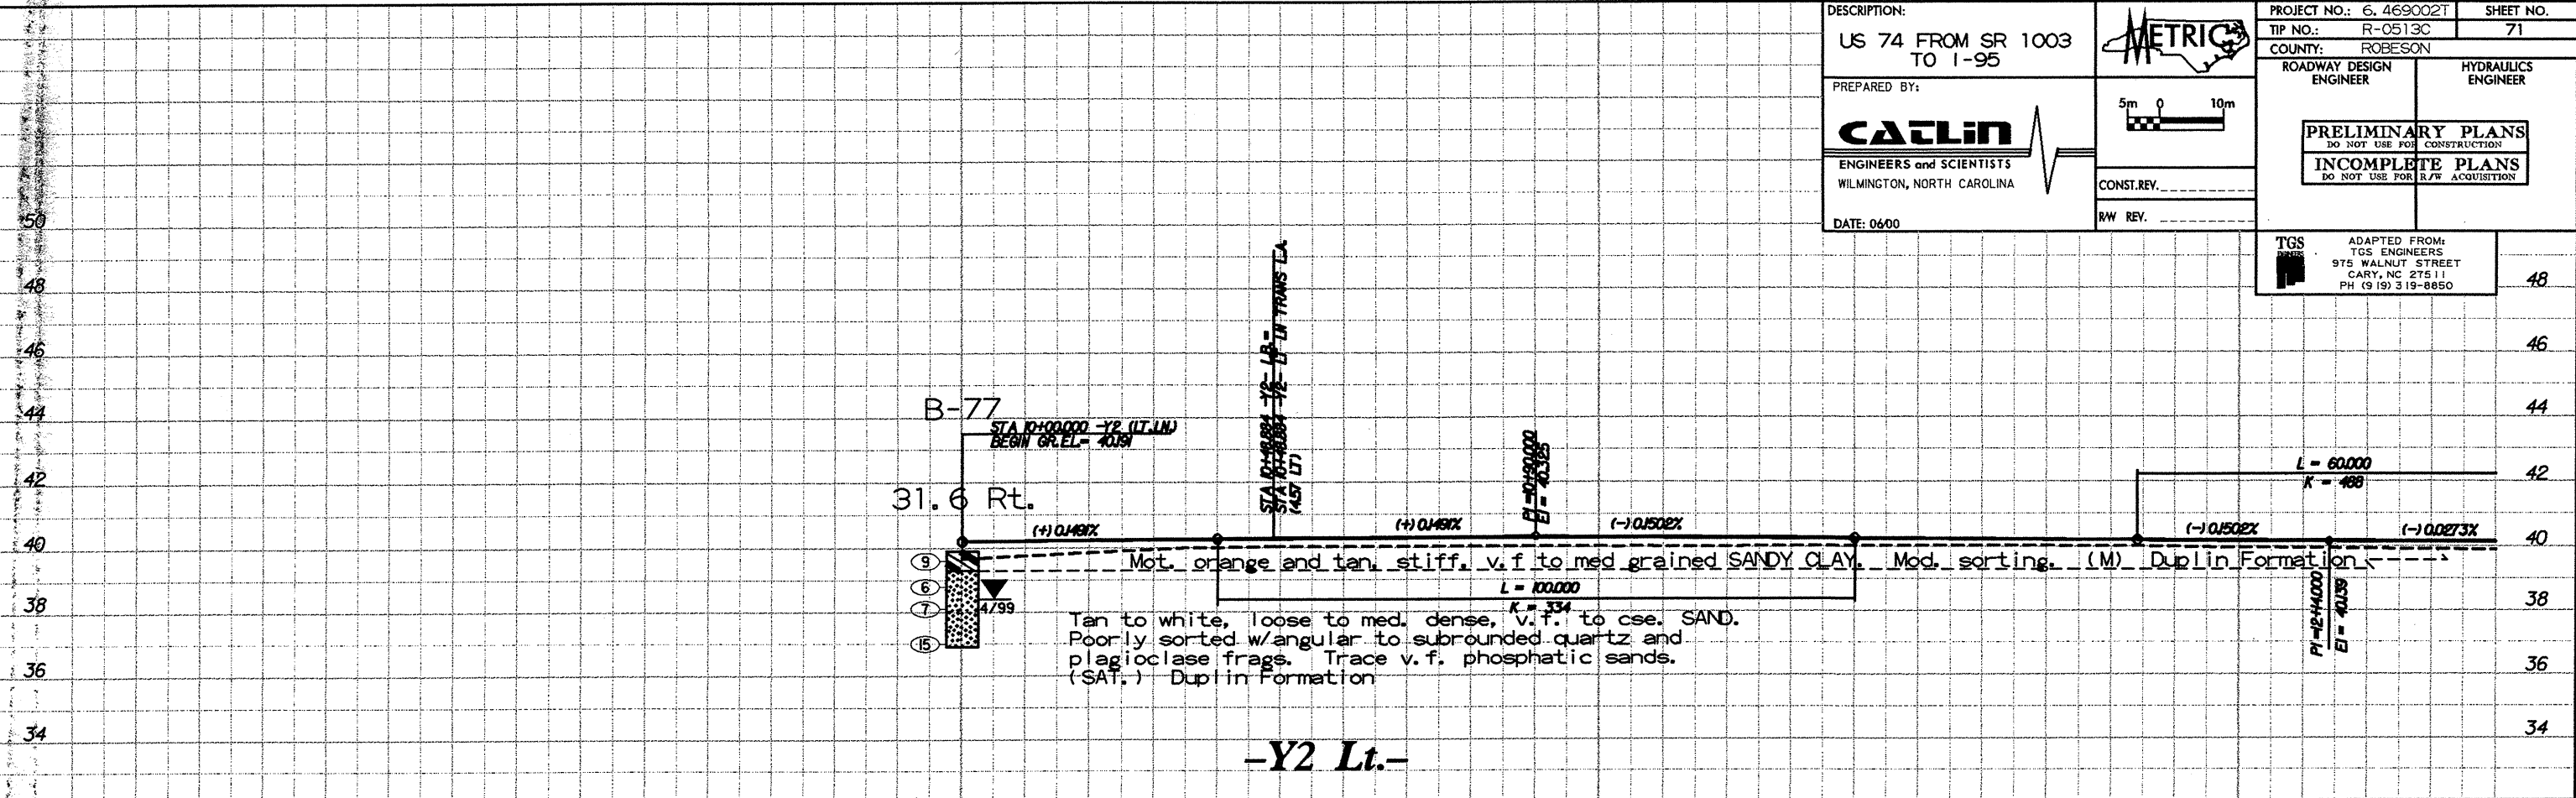

PP0071DGV