


SOIL TEST RESULTS


SAMPLE NO.	OFFSET	STATION	DEPTH INTERVAL	AASHTO CLASS.	L.L.	P.L.	% BY WEIGHT				% PASSING SIEVES			% MOISTURE	% ORGANIC
							C. SAND	F. SAND	SILT	CLAY	10	40	200		
SS 04	0.0	4+90.0	0.80-1.25	A-3(0)	22	NP	74.6	18.6	0.8	6.0	99.1	54.5	7.6	16	NS
SS 05	0.0	4+90.0	1.50-1.95	A-2-6(1)	29	16	53.7	20.9	3.3	22.1	91.5	61.2	27.4	14	NS
SS 06	0.0	4+90.0	7.00-7.45	A-2-4(0)	29	NP	66.5	22.1	2.5	8.0	99.8	58.4	11.9	30	NS
SS 07	0.0	4+90.0	8.50-8.95	A-1-b(0)	20	NP	88.2	9.1	1.7	1.0	91.6	31.1	3.3	15	NS
SS 08	0.0	4+90.0	13.00-13.45	A-2-7(3)	41	36	63.4	11.9	6.6	18.1	97.1	51.5	26.4	19	NS
SS 09	0.0	4+90.0	14.00-14.45	A-2-6(1)	40	18	60.5	11.7	3.2	24.6	92.0	54.8	28.5	15	NS

DESCRIPTION:
 US 74 FROM SR1003 TO I-95
 PREPARED BY:
CALIN
 ENGINEERS and SCIENTISTS
 WILMINGTON, NORTH CAROLINA
 DATE: 06/00

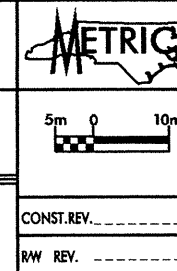

PROJECT NO.: G. 469002T SHEET NO. 66
 TIP NO.: R-0513C
 COUNTY: ROBESON
 ROADWAY DESIGN ENGINEER
 HYDRAULICS ENGINEER
PRELIMINARY PLANS
 DO NOT USE FOR CONSTRUCTION
INCOMPLETE PLANS
 DO NOT USE FOR R/W ACQUISITION

TGS
 ADAPTED FROM:
 TGS ENGINEERS
 975 WALNUT STREET
 CARY, NC 27511
 PH (919) 319-8850

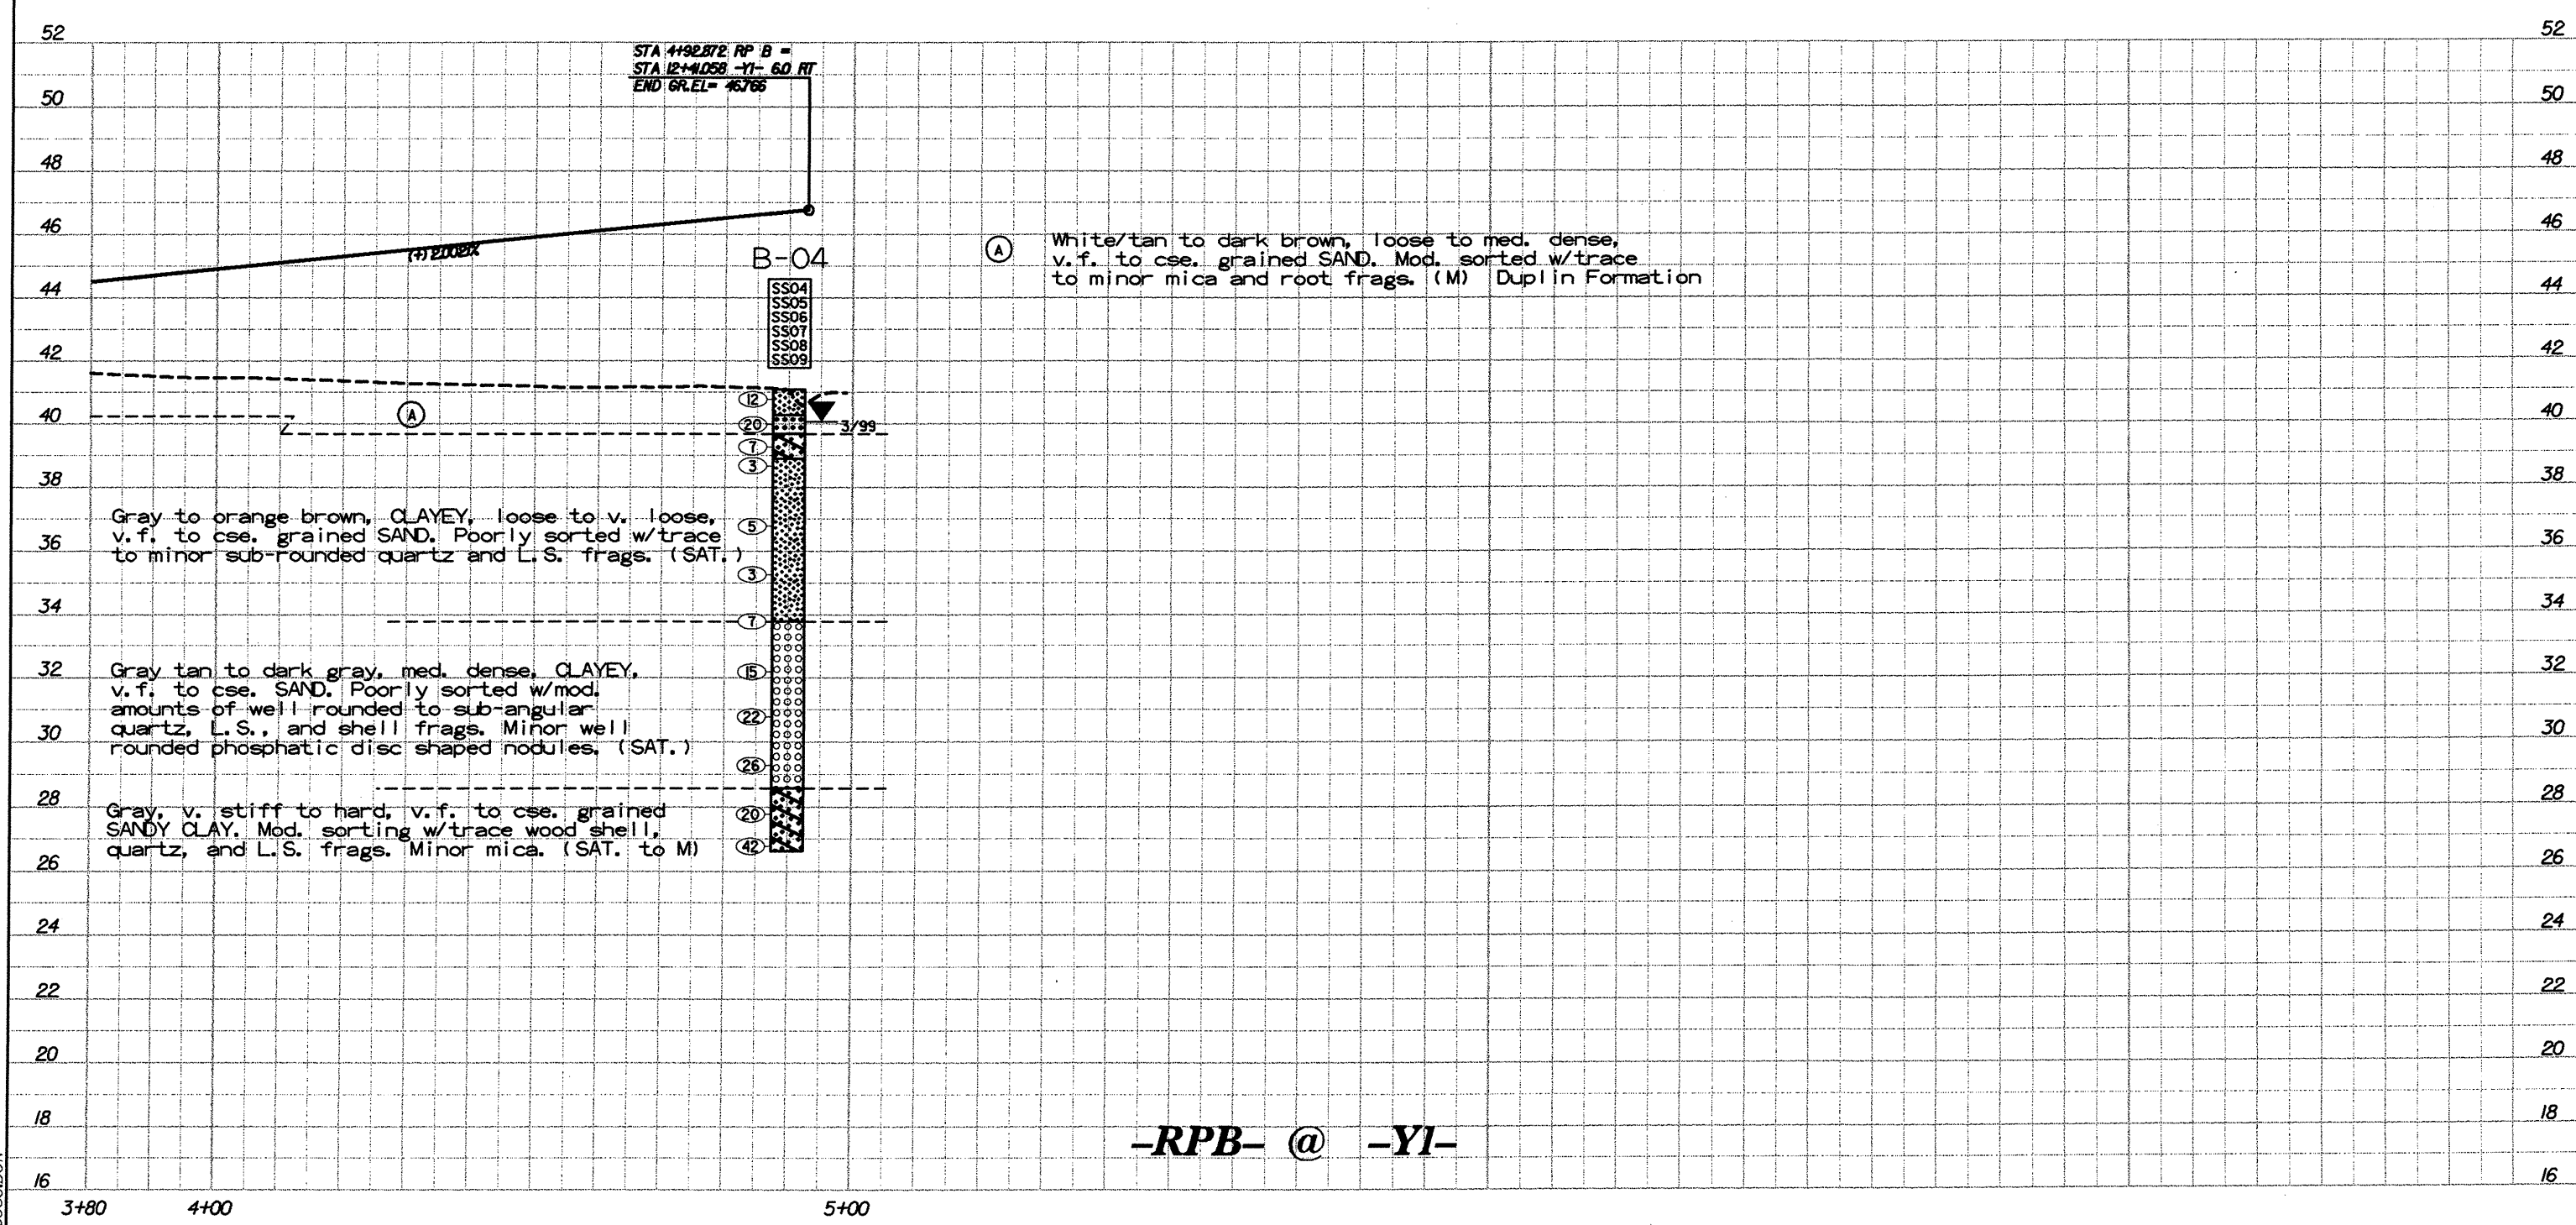

Pro066.DGN