

DESCRIPTION:  
 US 74 FROM SR1003  
 TO I-95

PREPARED BY:  
**CALIN**  
 ENGINEERS and SCIENTISTS  
 WILMINGTON, NORTH CAROLINA

DATE: 0600

**METRIC**


CONST. REV. \_\_\_\_\_  
 RAW REV. \_\_\_\_\_

PROJECT NO.: 6.469002T SHEET NO. 63  
 TIP NO.: R-0513C  
 COUNTY: ROBESON

ROADWAY DESIGN ENGINEER  
 HYDRAULICS ENGINEER

**PRELIMINARY PLANS**  
 DO NOT USE FOR CONSTRUCTION  
**INCOMPLETE PLANS**  
 DO NOT USE FOR R/F ACQUISITION

TGS  
 ADAPTED FROM:  
 TGS ENGINEERS  
 975 WALNUT STREET  
 GARY, NC 27511  
 PH (919) 319-8850

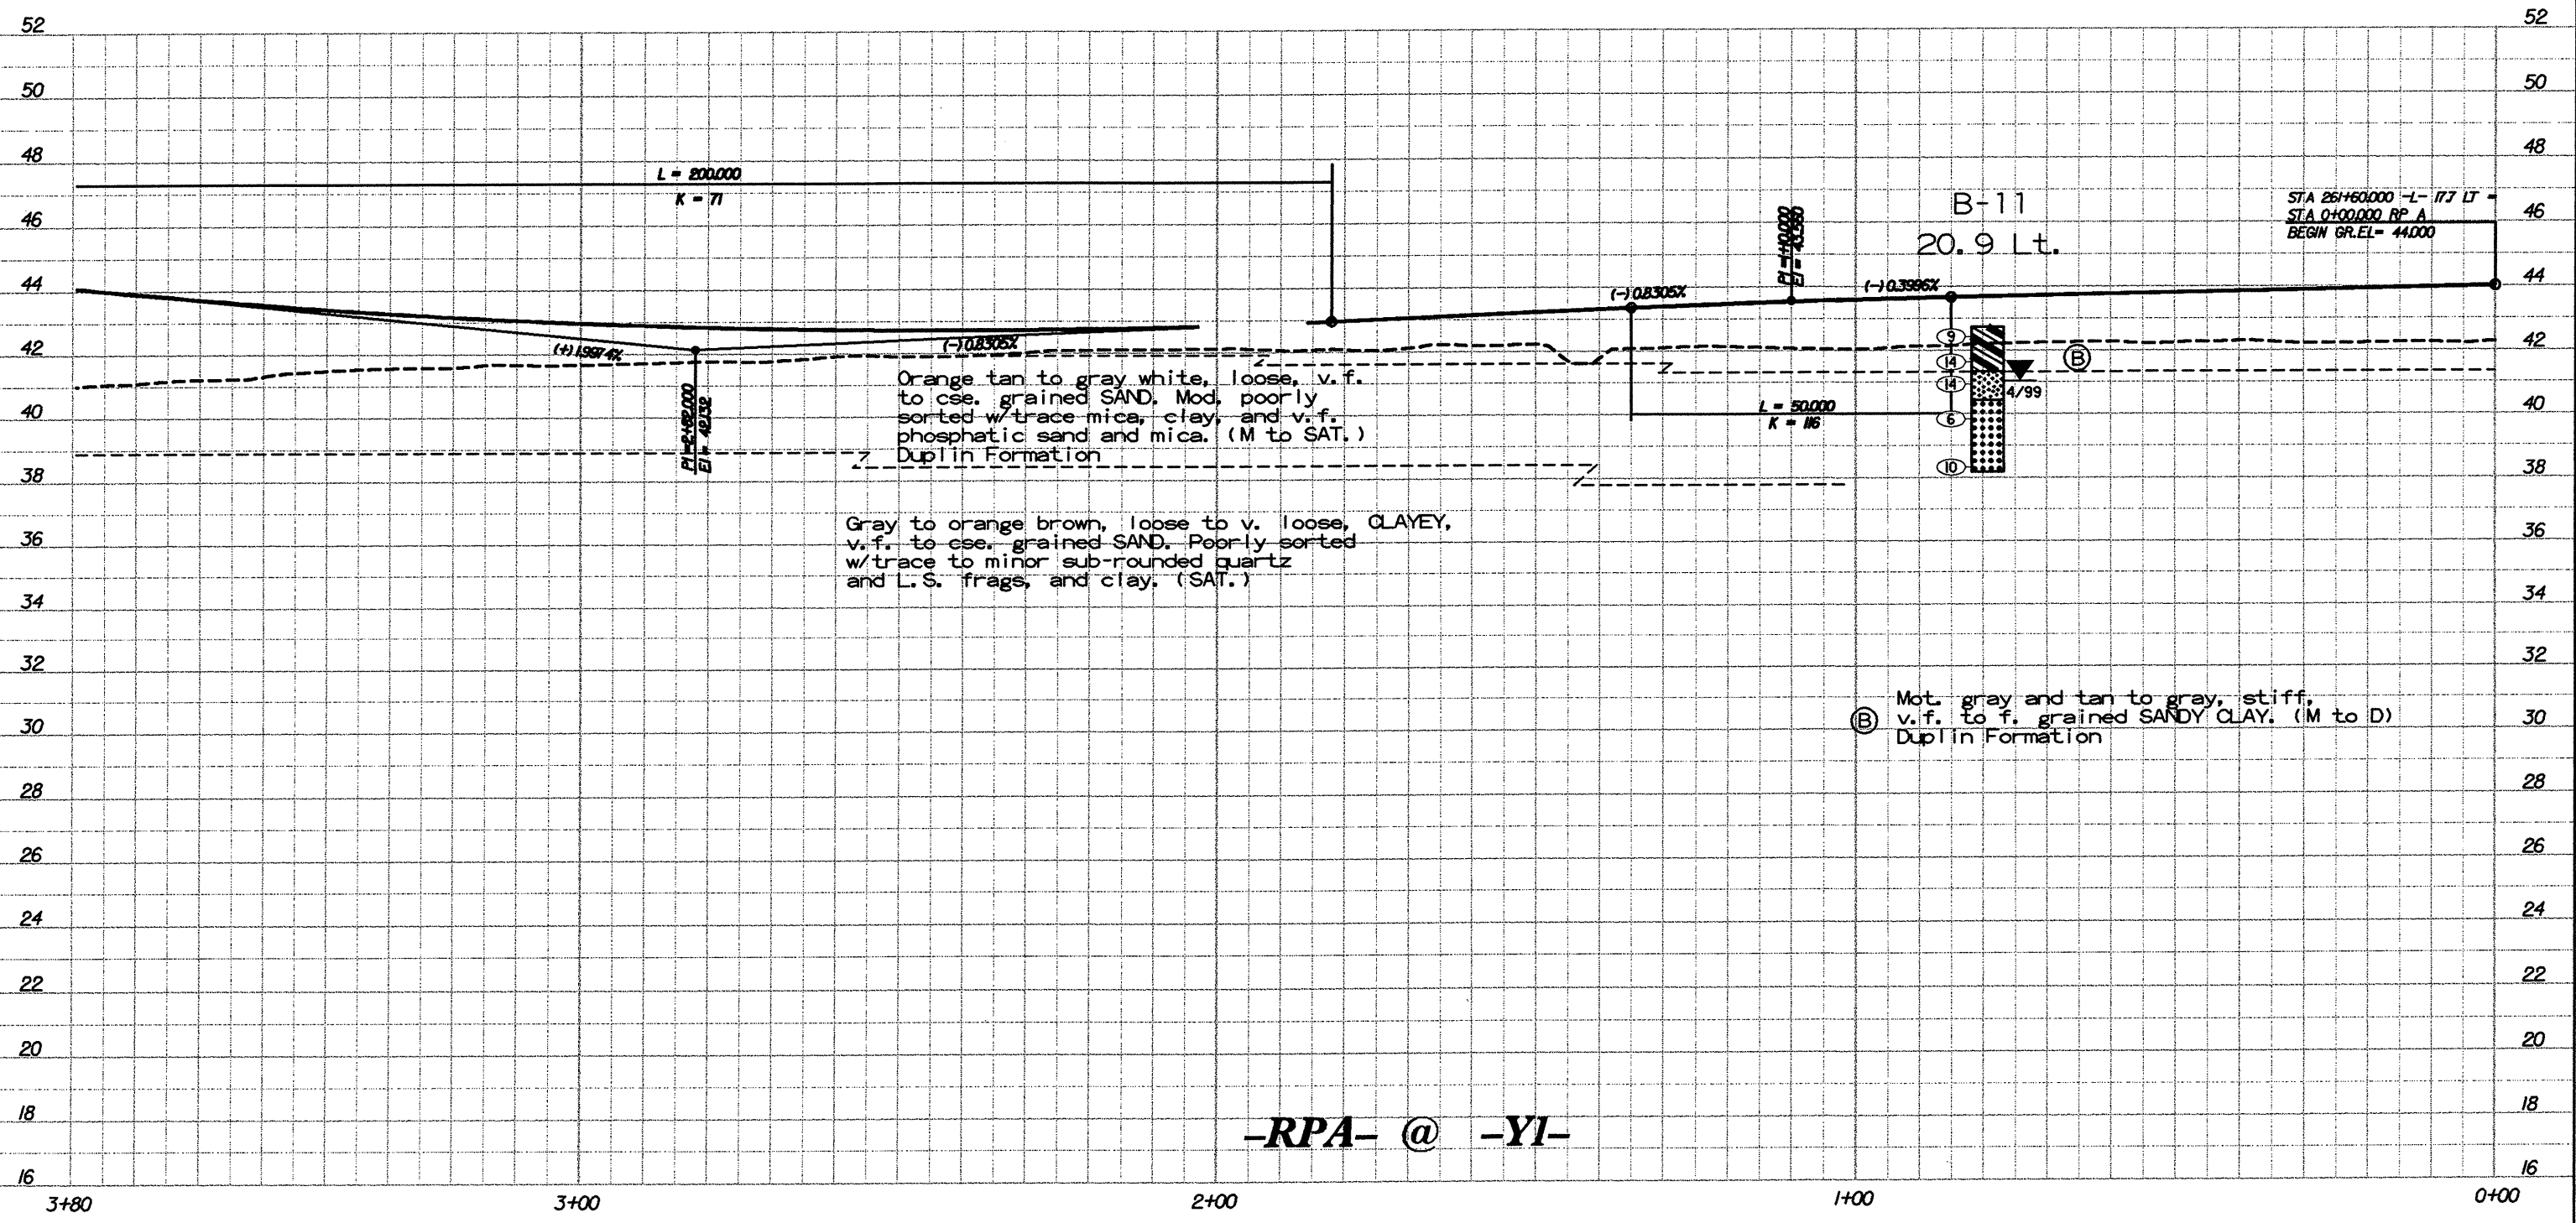

**-RPA- @ -YI-**

Pro063.DGN