

PROJECT REFERENCE NO. R 513C		SHEET NO. 44	
R/W SHEET NO.			
ROADWAY DESIGN ENGINEER		HYDRAULICS ENGINEER	
PRELIMINARY PLANS DO NOT USE FOR CONSTRUCTION			
TGS ENGINEERS		ADAPTED FROM: TGS ENGINEERS SUITE 141 975 WALNUT STREET CARY, NC 27511	
PREPARED BY: CATLIN ENGINEERS and SCIENTISTS WILMINGTON, NORTH CAROLINA			

METRIC

5 0 10

CONST. REV. _____


R/W REV. _____

MARY ELIZABETH PRICE TUBBS
DB 403 PG 201

-Y3-LT(1) POT 23+60.236 (6.710 RT) LB.=
-Y3-RT(1) POT 23+60.000 (6.710 LT) LB.=
-Y3- POT 23+60.000 LA.

MATCHLINE STA. 23+00.000 MATCH TO SHT. NO. 43

MATCHLINE STA. 26+60.000 MATCH TO SHT. NO. 45

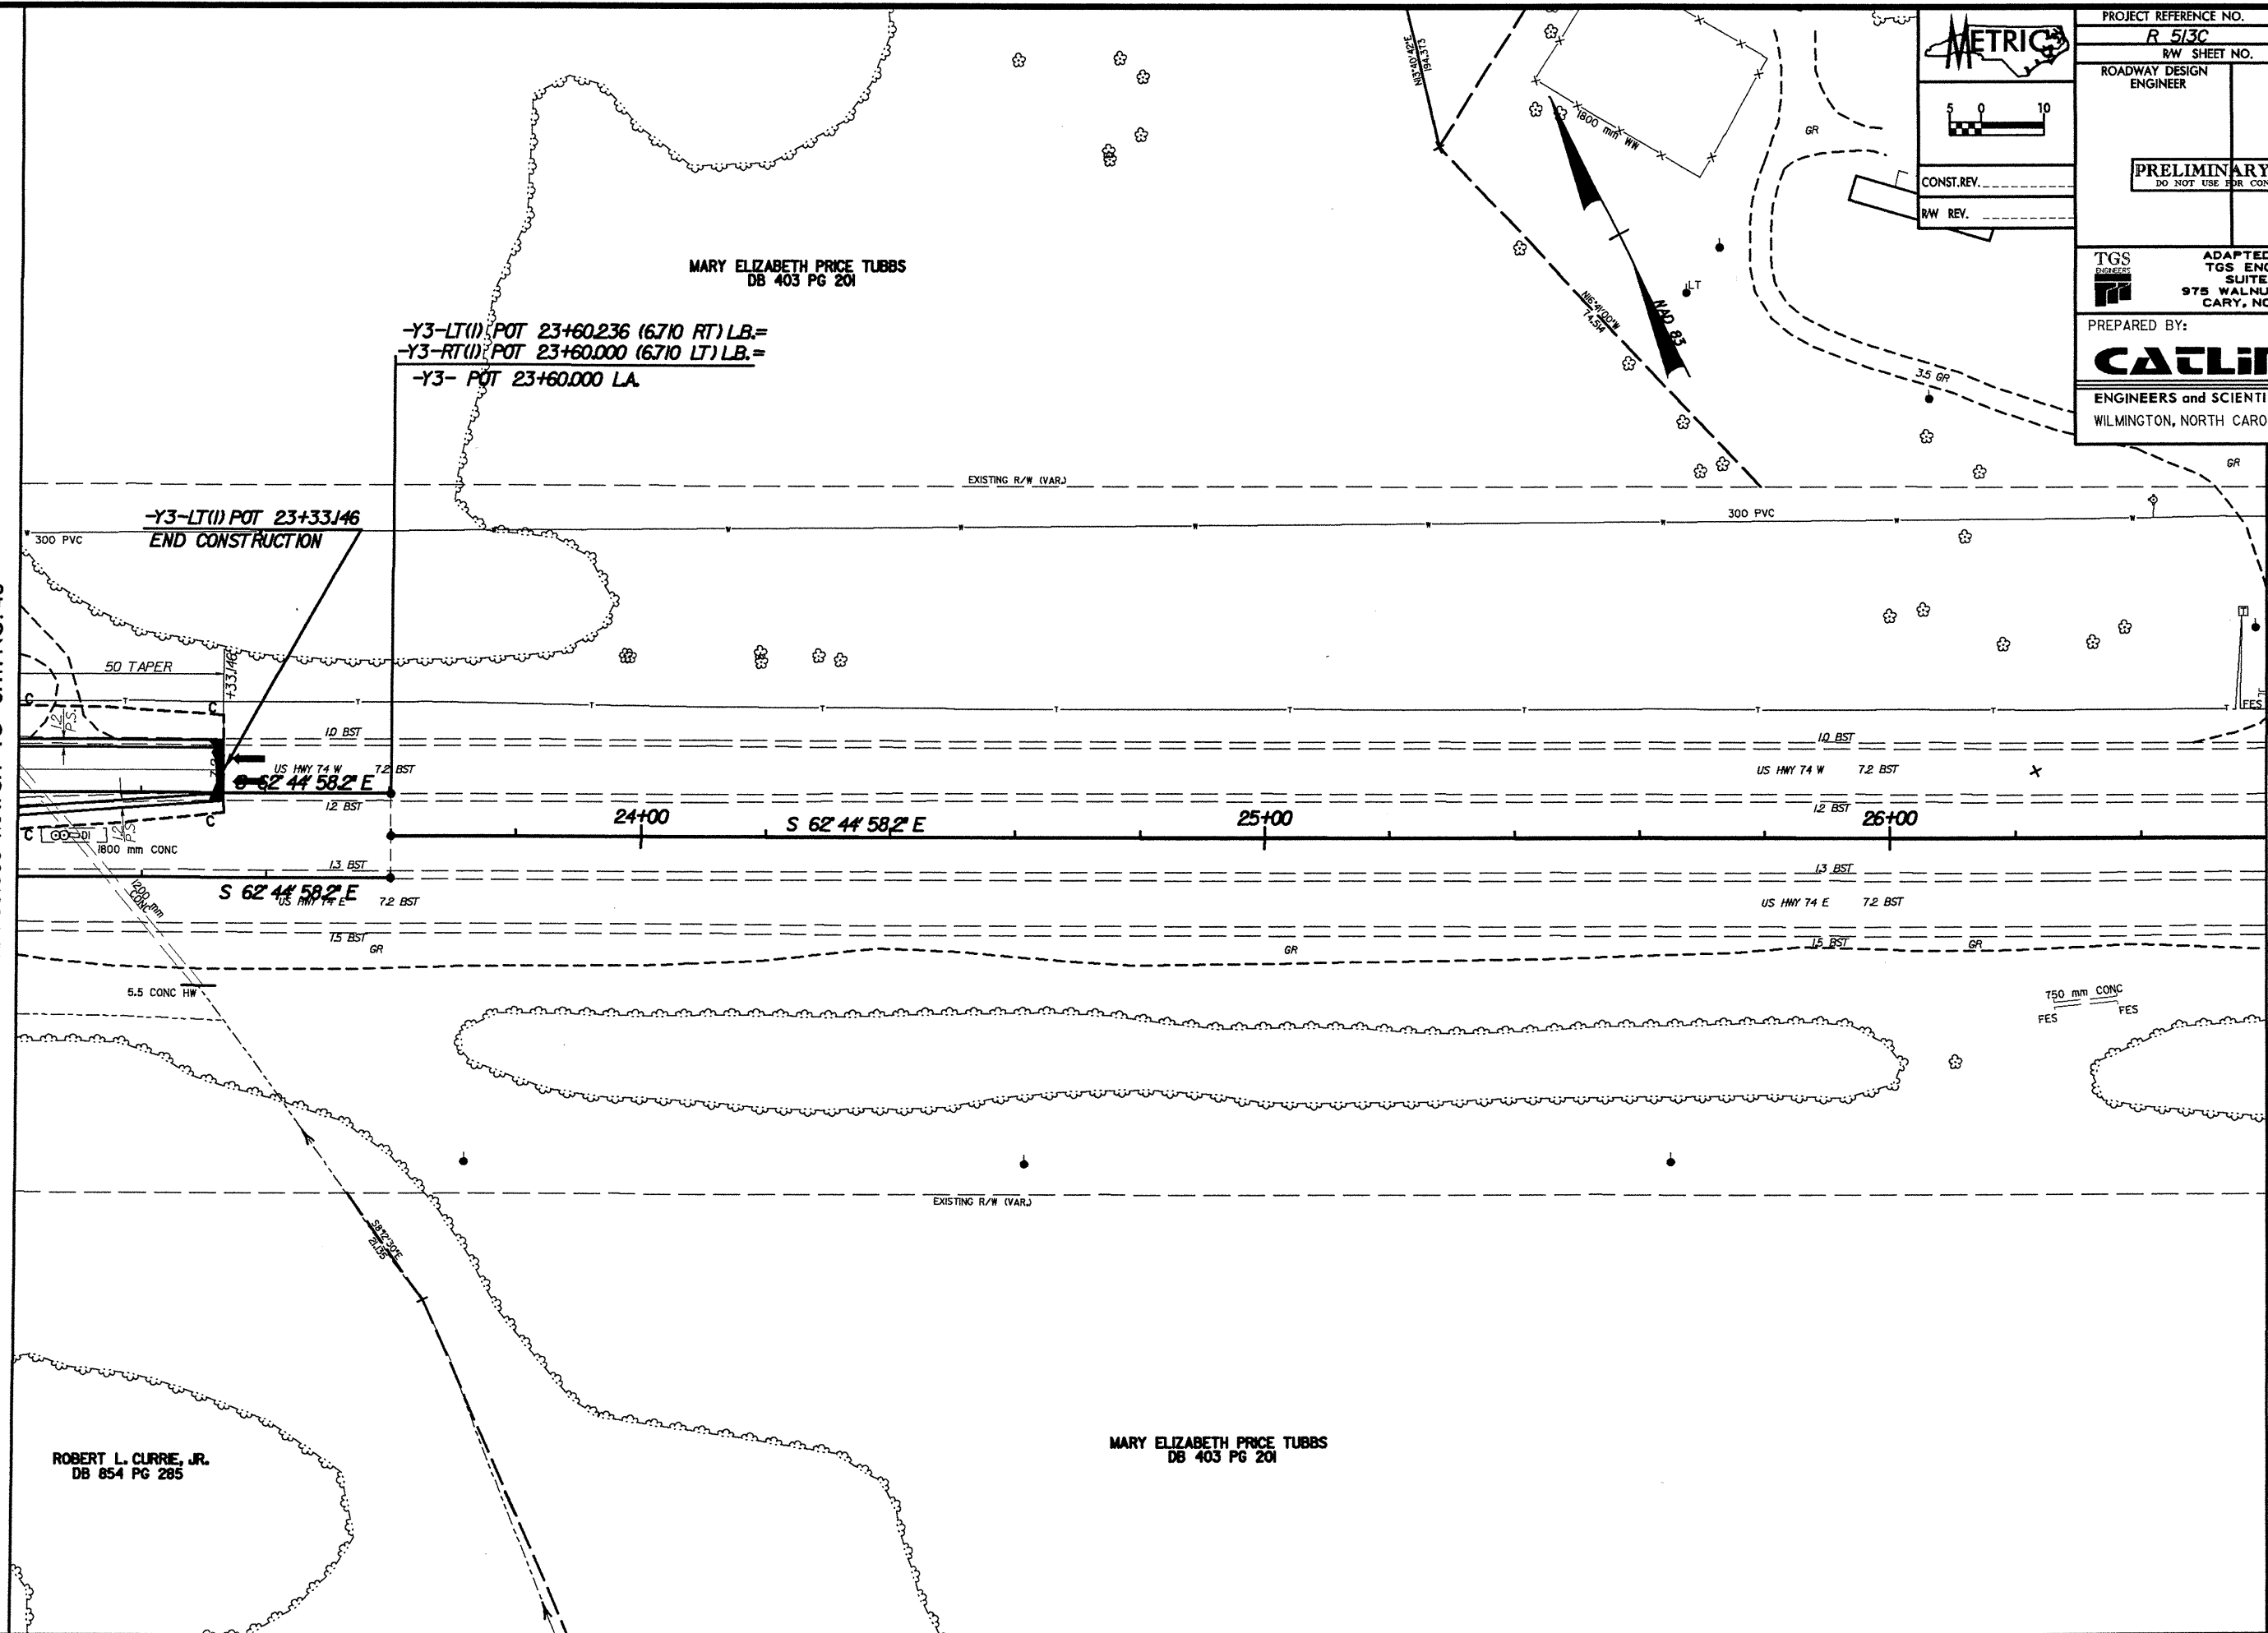

ROBERT L. CURRIE, JR.
DB 854 PG 285

MARY ELIZABETH PRICE TUBBS
DB 403 PG 201