


PROJECT REFERENCE NO. R 513C	SHEET NO. 40
RW SHEET NO.	
ROADWAY DESIGN ENGINEER	HYDRAULICS ENGINEER
PRELIMINARY PLANS DO NOT USE FOR CONSTRUCTION	
CONST. REV.	RW REV.

ADAPTED FROM:
TGS ENGINEERS
SUITE 141
975 WALNUT STREET
CARY, NC 27511

PREPARED BY:
CATLIN
ENGINEERS and SCIENTISTS
WILMINGTON, NORTH CAROLINA

MATCHLINE STA. 45 + 40.000 MATCH TO SHT. NO. 39

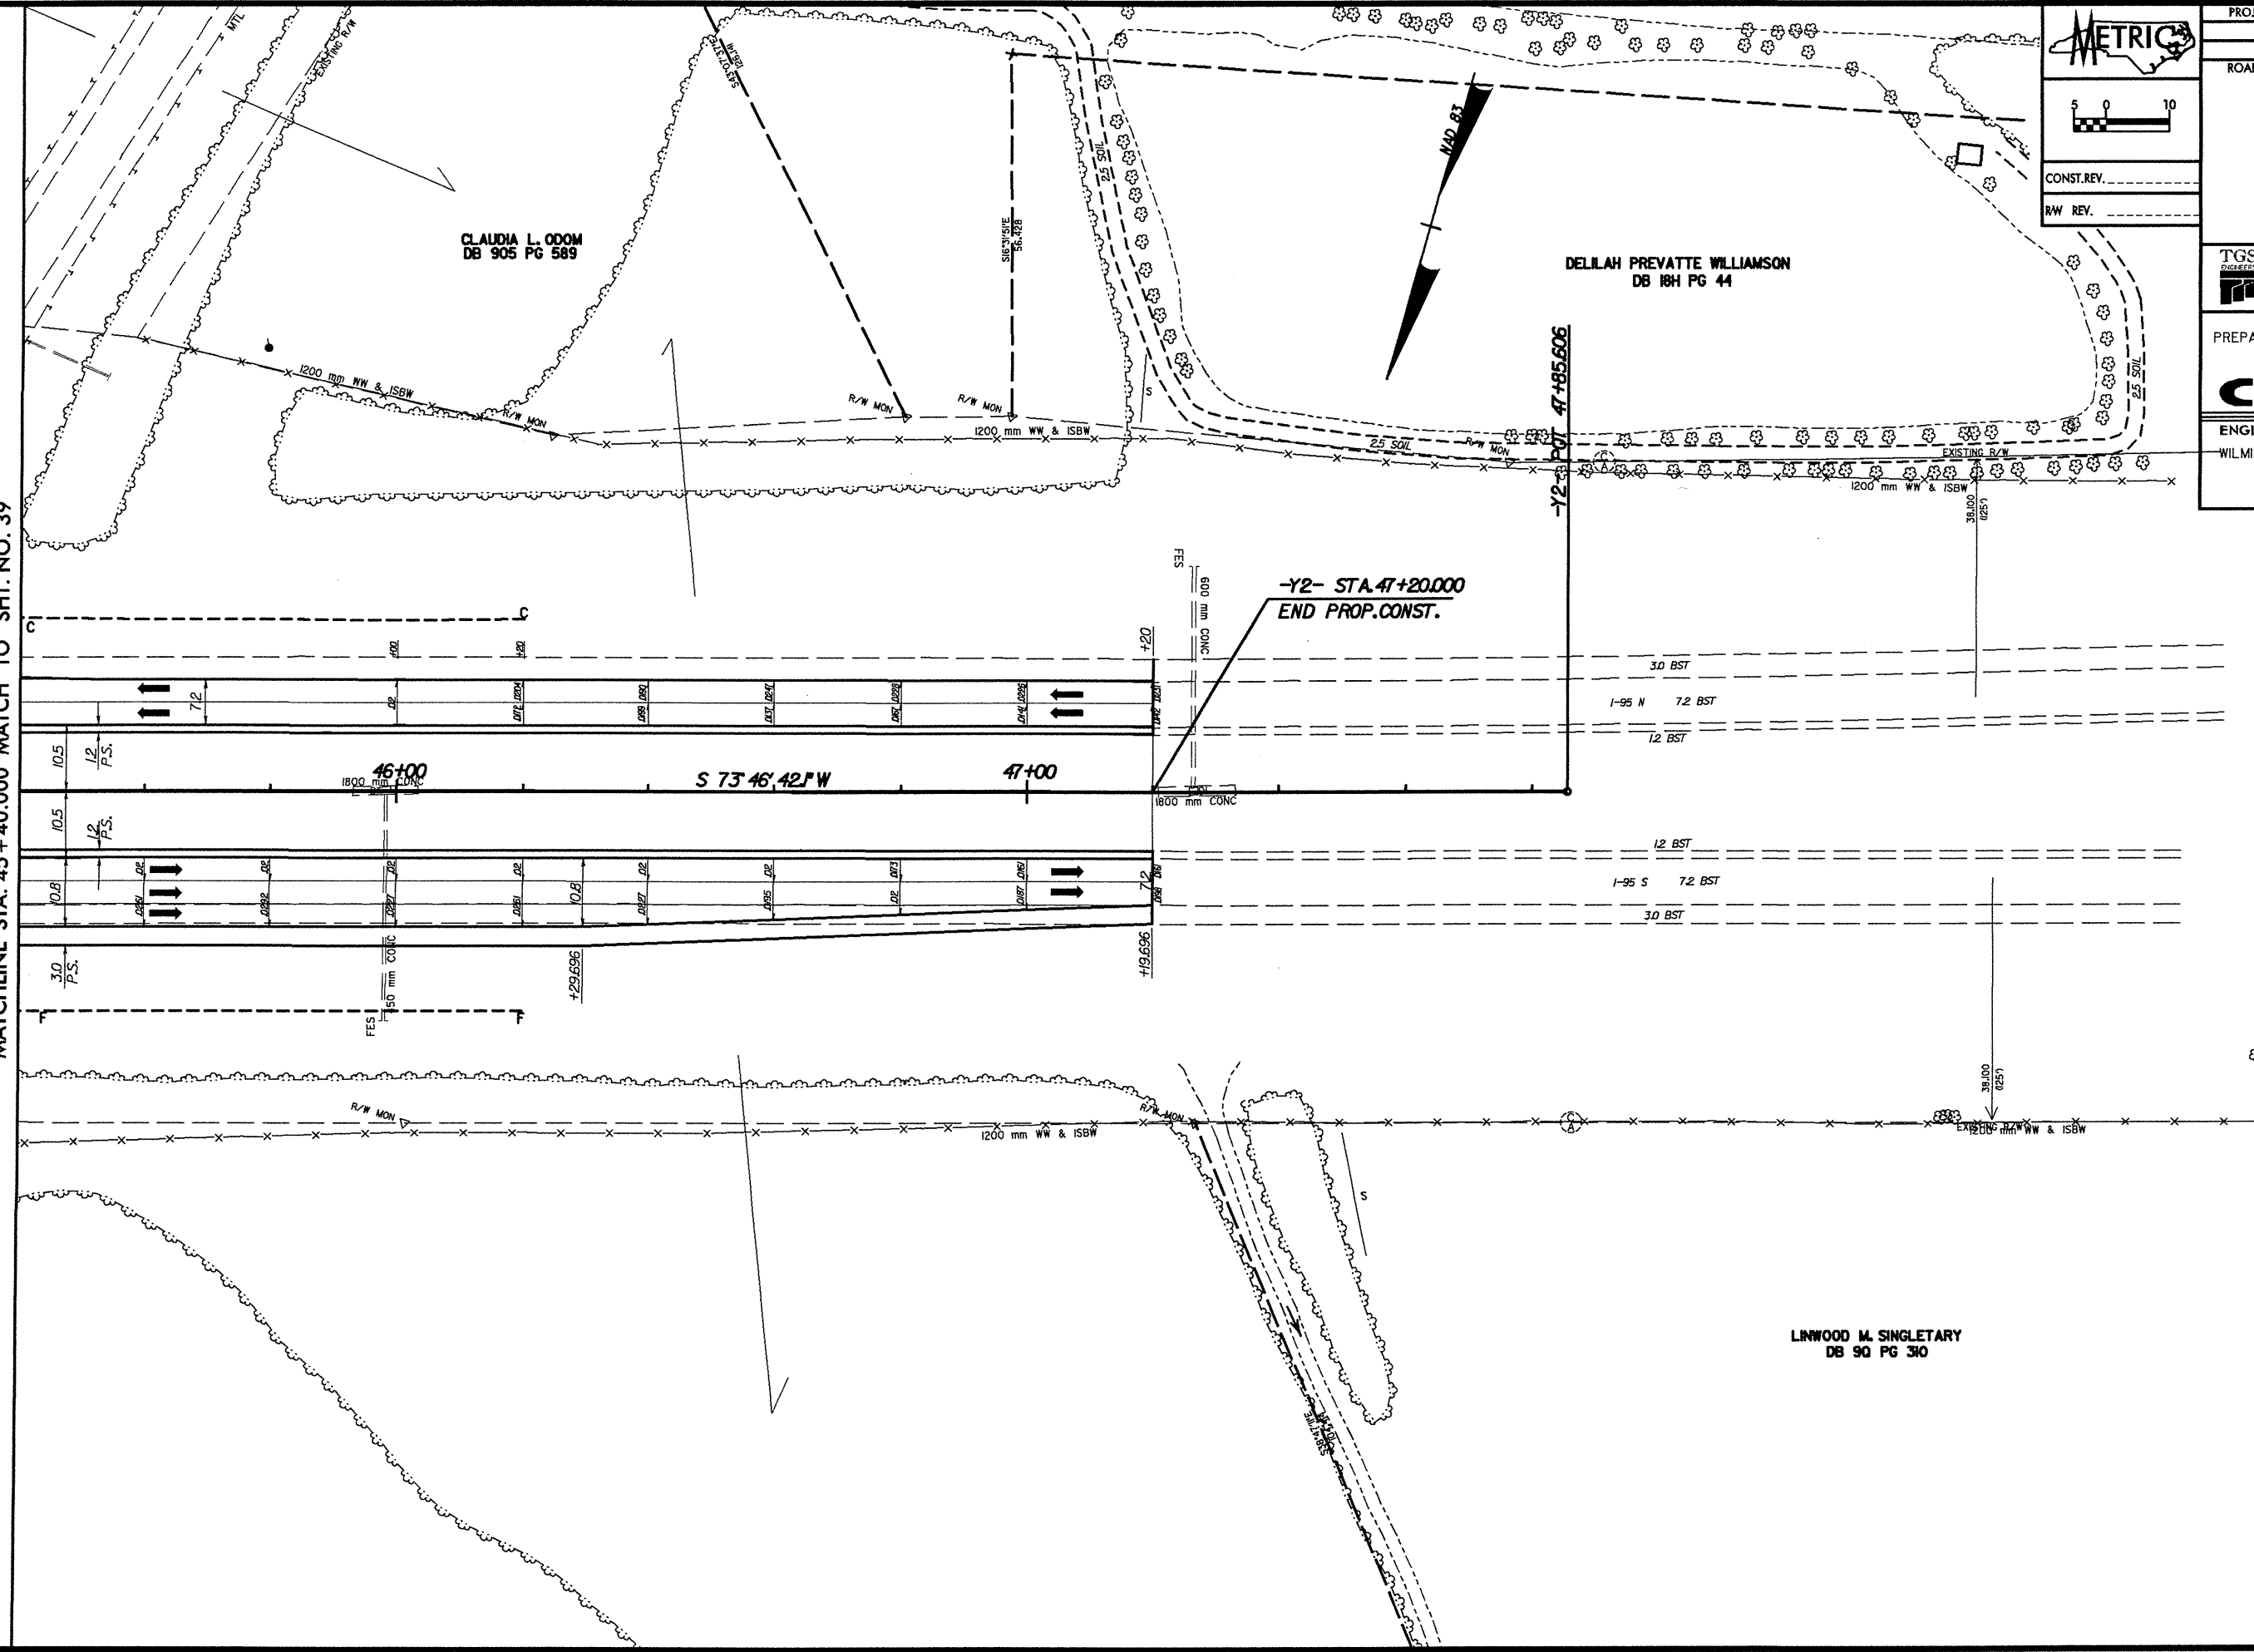

LINWOOD M. SINGLETARY
DB 90 PG 30