


PROJECT NUMBER: R 513C SHEET NO: 36

ROADWAY DESIGN: PRELIMINARY PLAN

CONTRACT: 5

DATE: 0

PREPARED BY: CAELIN ENGINEERS AND SCIENTISTS WILMINGTON, NORTH CAROLINA

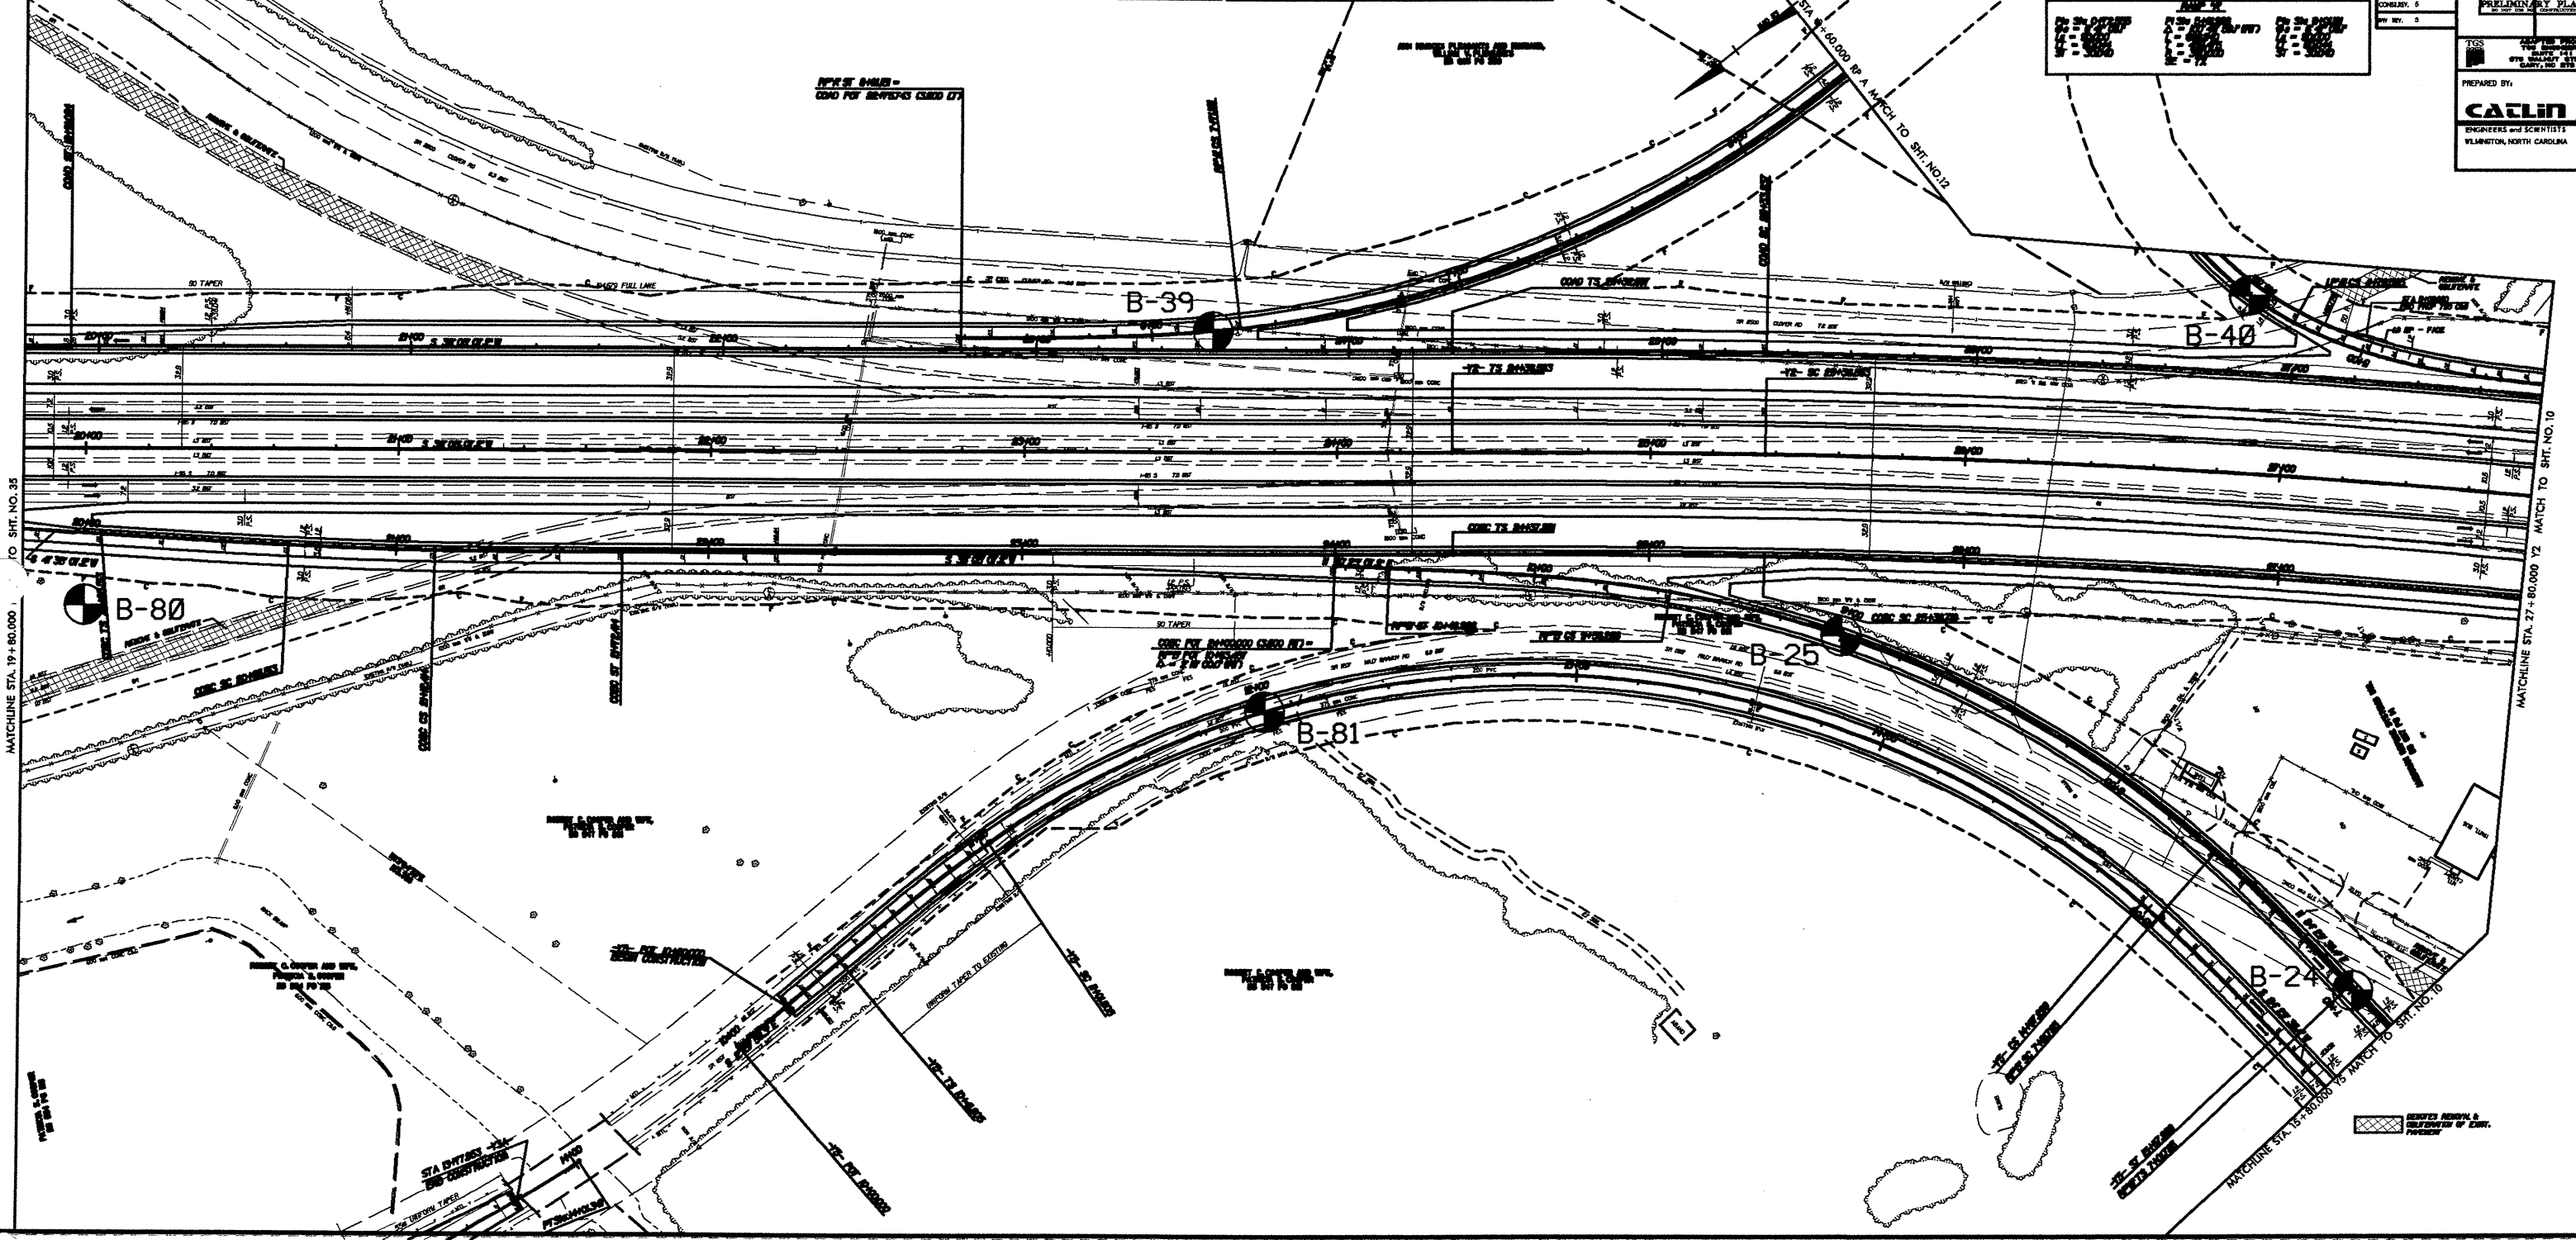

TO SHT. NO. 35  
MATCHLINE STA. 19+80.000

MATCHLINE STA. 27+80.000 TO SHT. NO. 10

SEE SHT. NO. 10 FOR  
DETAILS OF CONSTRUCTION