



DESCRIPTION: US 74 From West of SR 1157 (Henry Berry Rd.) to West of SR 1164 (Bock Swamp Rd.)	PROJ. NO.: 6.469002T T.I.P. NO.: R-05138B F.A. NO.: N/A	SHEET NO. 25 TOTAL SHEETS: 65 RW SHEET NO.:
PREPARED BY: <b>CAELIN</b> ENGINEERS and SCIENTISTS WILMINGTON, NORTH CAROLINA	201-135 CONST. REV. RW REV.	COUNTY: Robeson ROADWAY DESIGN ENGINEER HYDRAULICS ENGINEER

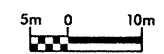

**PRELIMINARY PLANS**  
DO NOT USE FOR CONSTRUCTION  
**INCOMPLETE PLANS**  
DO NOT USE FOR R/W ACQUISITION

JOHN W. BRADLEY, JR.  
DB 507 PG 46

SEE SHEET 42 & 43 FOR -L- PROFILE

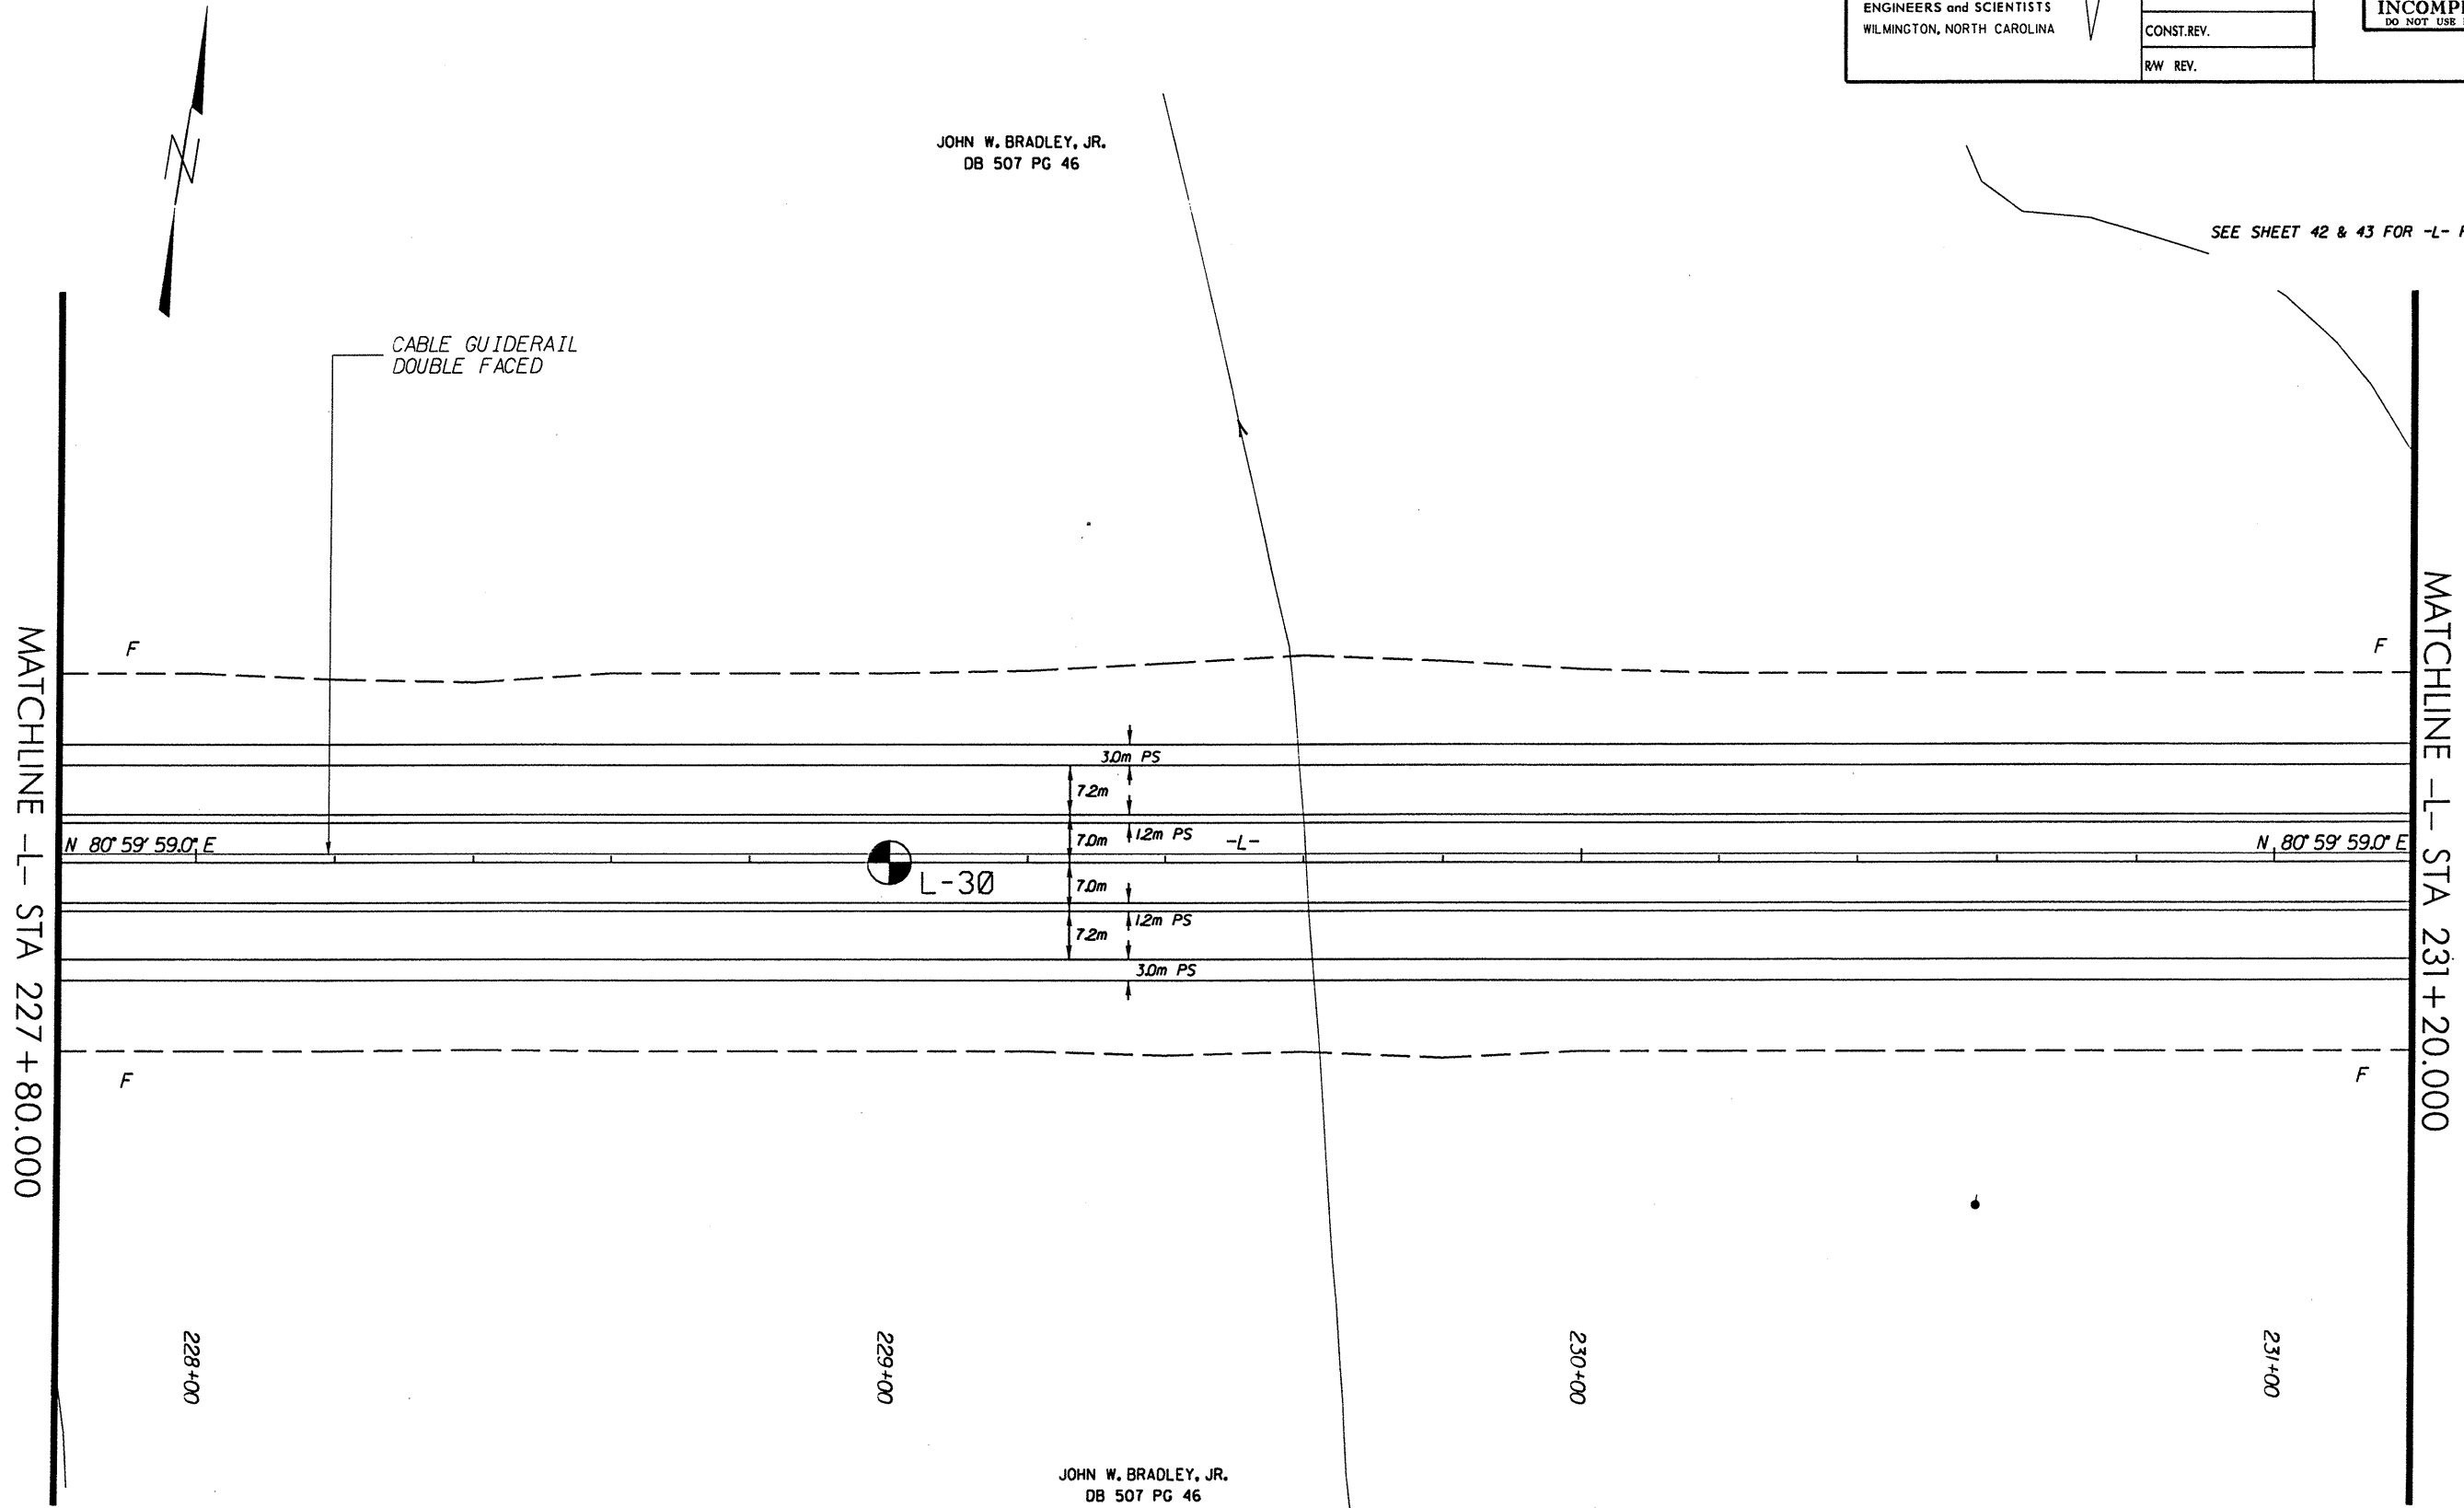

JOHN W. BRADLEY, JR.  
DB 507 PG 46