


DESCRIPTION: US 74 From West of SR 1157 (Henry Berry Rd.) to West of SR 1164 (Back Swamp Rd.)	PROJ. NO.: 6.469002T	SHEET NO. 21
	T.I.P. NO.: R-05138B	TOTAL SHEETS: 65
PREPARED BY: CAELIN ENGINEERS and SCIENTISTS WILMINGTON, NORTH CAROLINA	F.A. NO.: N/A	R/W SHEET NO.:
METRIC 5m 0 10m 201-135	COUNTY: Robeson	ROADWAY DESIGN ENGINEER
	CONST. REV.	HYDRAULICS ENGINEER
R/W REV.	PRELIMINARY PLANS DO NOT USE FOR CONSTRUCTION INCOMPLETE PLANS DO NOT USE FOR R/W ACQUISITION	

SEE SHEET 41 FOR -L- PROFILE

MATCHLINE -L- STA 214+20.000

MATCHLINE -L- STA 217+60.000

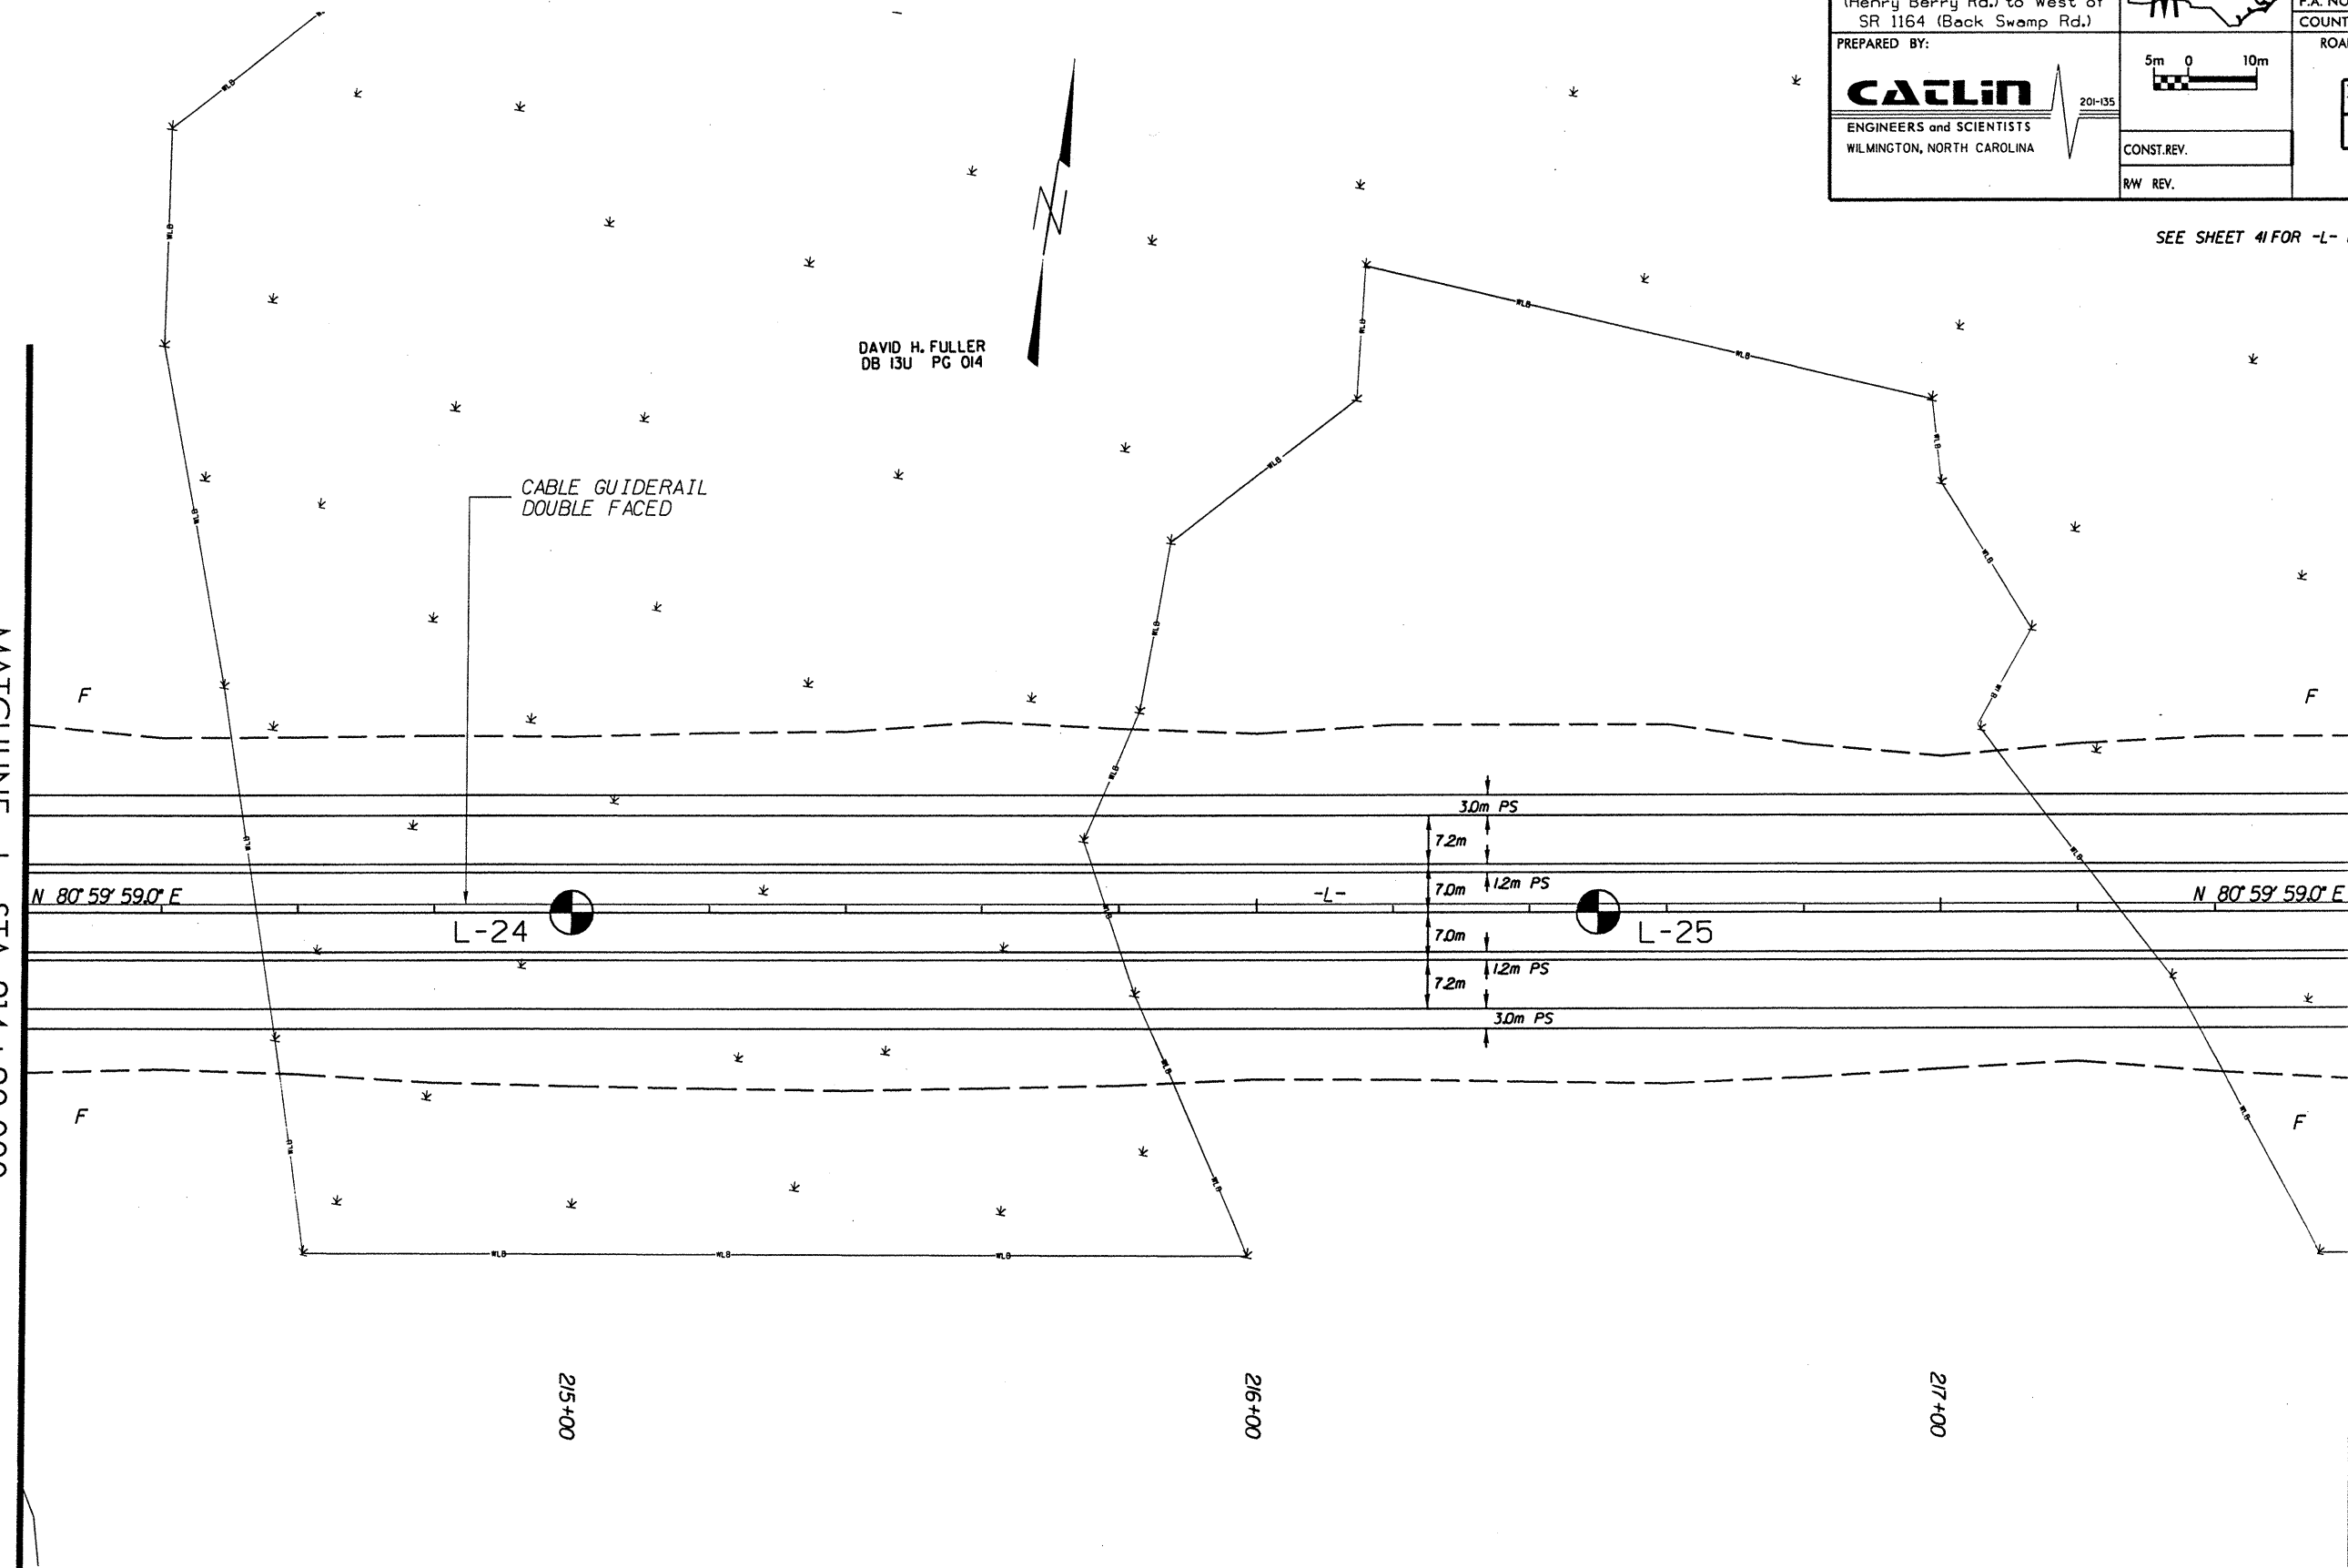

DAVID H. FULLER
DB 13U PG 014

DAVID H. FULLER
DB 13U PG 014