


-L-
 PIs Sta 202+46.833
 $\theta_s = 2^\circ 51' 53.2''$
 $L_s = 90.000$
 $LT = 60.008$
 $ST = 30.007$
 $SE = 0.064$



WILLIAM A. McCORMICK, JR.
 DB 403 PG 203

DESCRIPTION: US 74 From West of SR 1157 (Henry Berry Rd.) to West of SR 1164 (Back Swamp Rd.)		PROJ. NO.: 6.469002T	SHEET NO. 18
		T.I.P. NO.: R-0513BB	TOTAL SHEETS: 65
		F.A. NO.: N/A	R/W SHEET NO.:
PREPARED BY: CAELIN ENGINEERS and SCIENTISTS WILMINGTON, NORTH CAROLINA		COUNTY: Robeson	ROADWAY DESIGN ENGINEER
	201-135		HYDRAULICS ENGINEER
	CONST.REV.	PRELIMINARY PLANS DO NOT USE FOR CONSTRUCTION INCOMPLETE PLANS DO NOT USE FOR R/W ACQUISITION	
	R/W REV.		

SEE SHEET 39 & 40 FOR -L- PROFILE

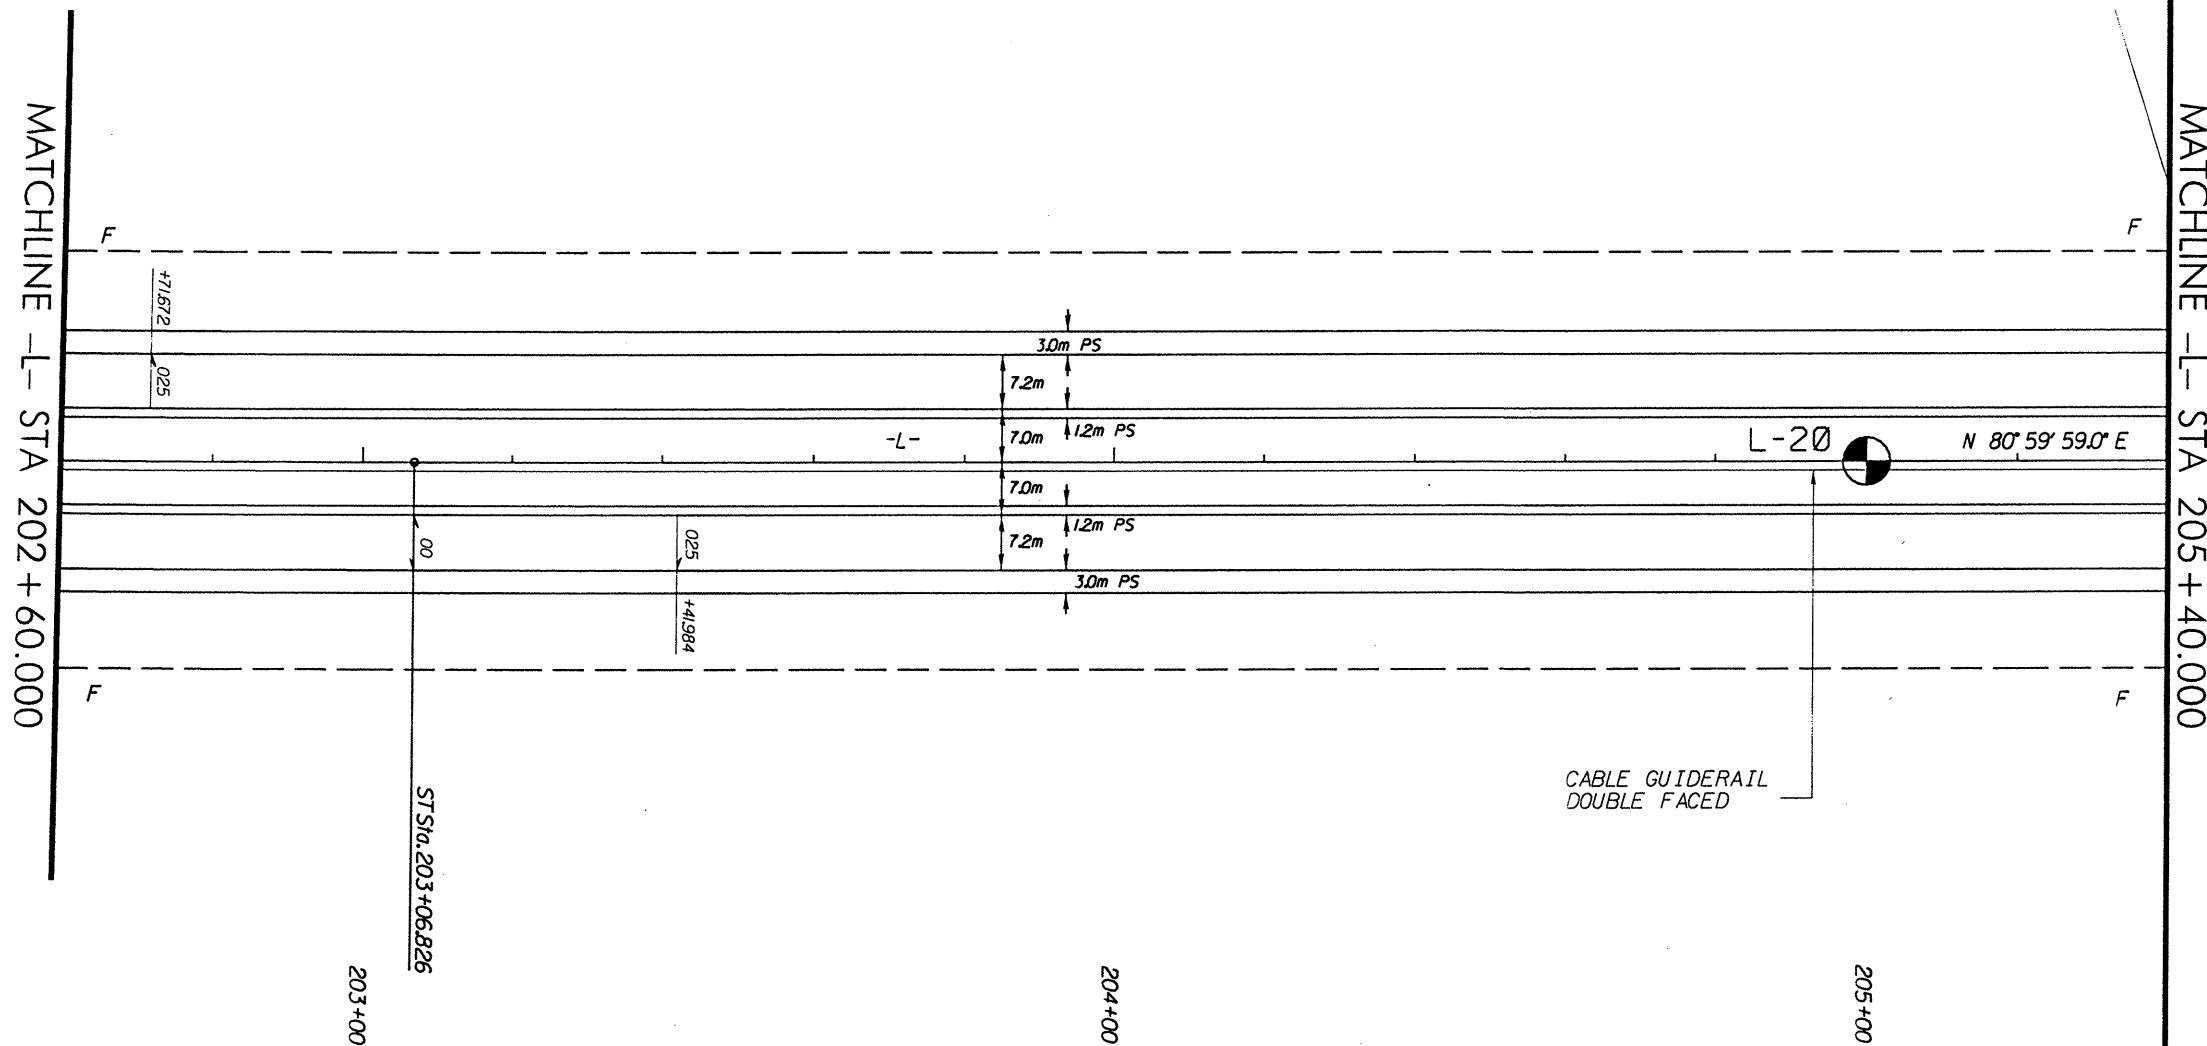

WILLIAM A. McCORMICK, JR.
 DB 403 PG 203