
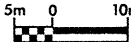


-L-
 PIs Sta 195+99.154 PI Sta 199+33.892
 $\Theta_s = 2^\circ 51' 53.2''$ $\Delta = 37^\circ 24' 46.3''$ (LT)
 $L_s = 90.000$ $L = 587.680$
 $LT = 60.008$ $T = 304.746$
 $ST = 30.007$ $R = 900.000$
 $SE = 0.064$


DESCRIPTION: US 74 From West of SR 1157 (Henry Berry Rd.) to West of SR 1164 (Back Swamp Rd.)		PROJ. NO.: 6.469002T SHEET NO. 16
		T.I.P. NO.: R-0513BB TOTAL SHEETS: 65
		F.A. NO.: N/A RW SHEET NO.:
PREPARED BY: CALIN ENGINEERS and SCIENTISTS WILMINGTON, NORTH CAROLINA	 201-135	COUNTY: Robeson
	CONST. REV.	ROADWAY DESIGN ENGINEER
	RW REV.	HYDRAULICS ENGINEER
		PRELIMINARY PLANS DO NOT USE FOR CONSTRUCTION INCOMPLETE PLANS DO NOT USE FOR R/W ACQUISITION

ELIZABETH PATE WILLIAMS
DB 20H PG 187

SEE SHEET 38 & 39 FOR -L- PROFILE

MATCHLINE -L- STA 196+00.000

MATCHLINE -L- STA 199+20.000

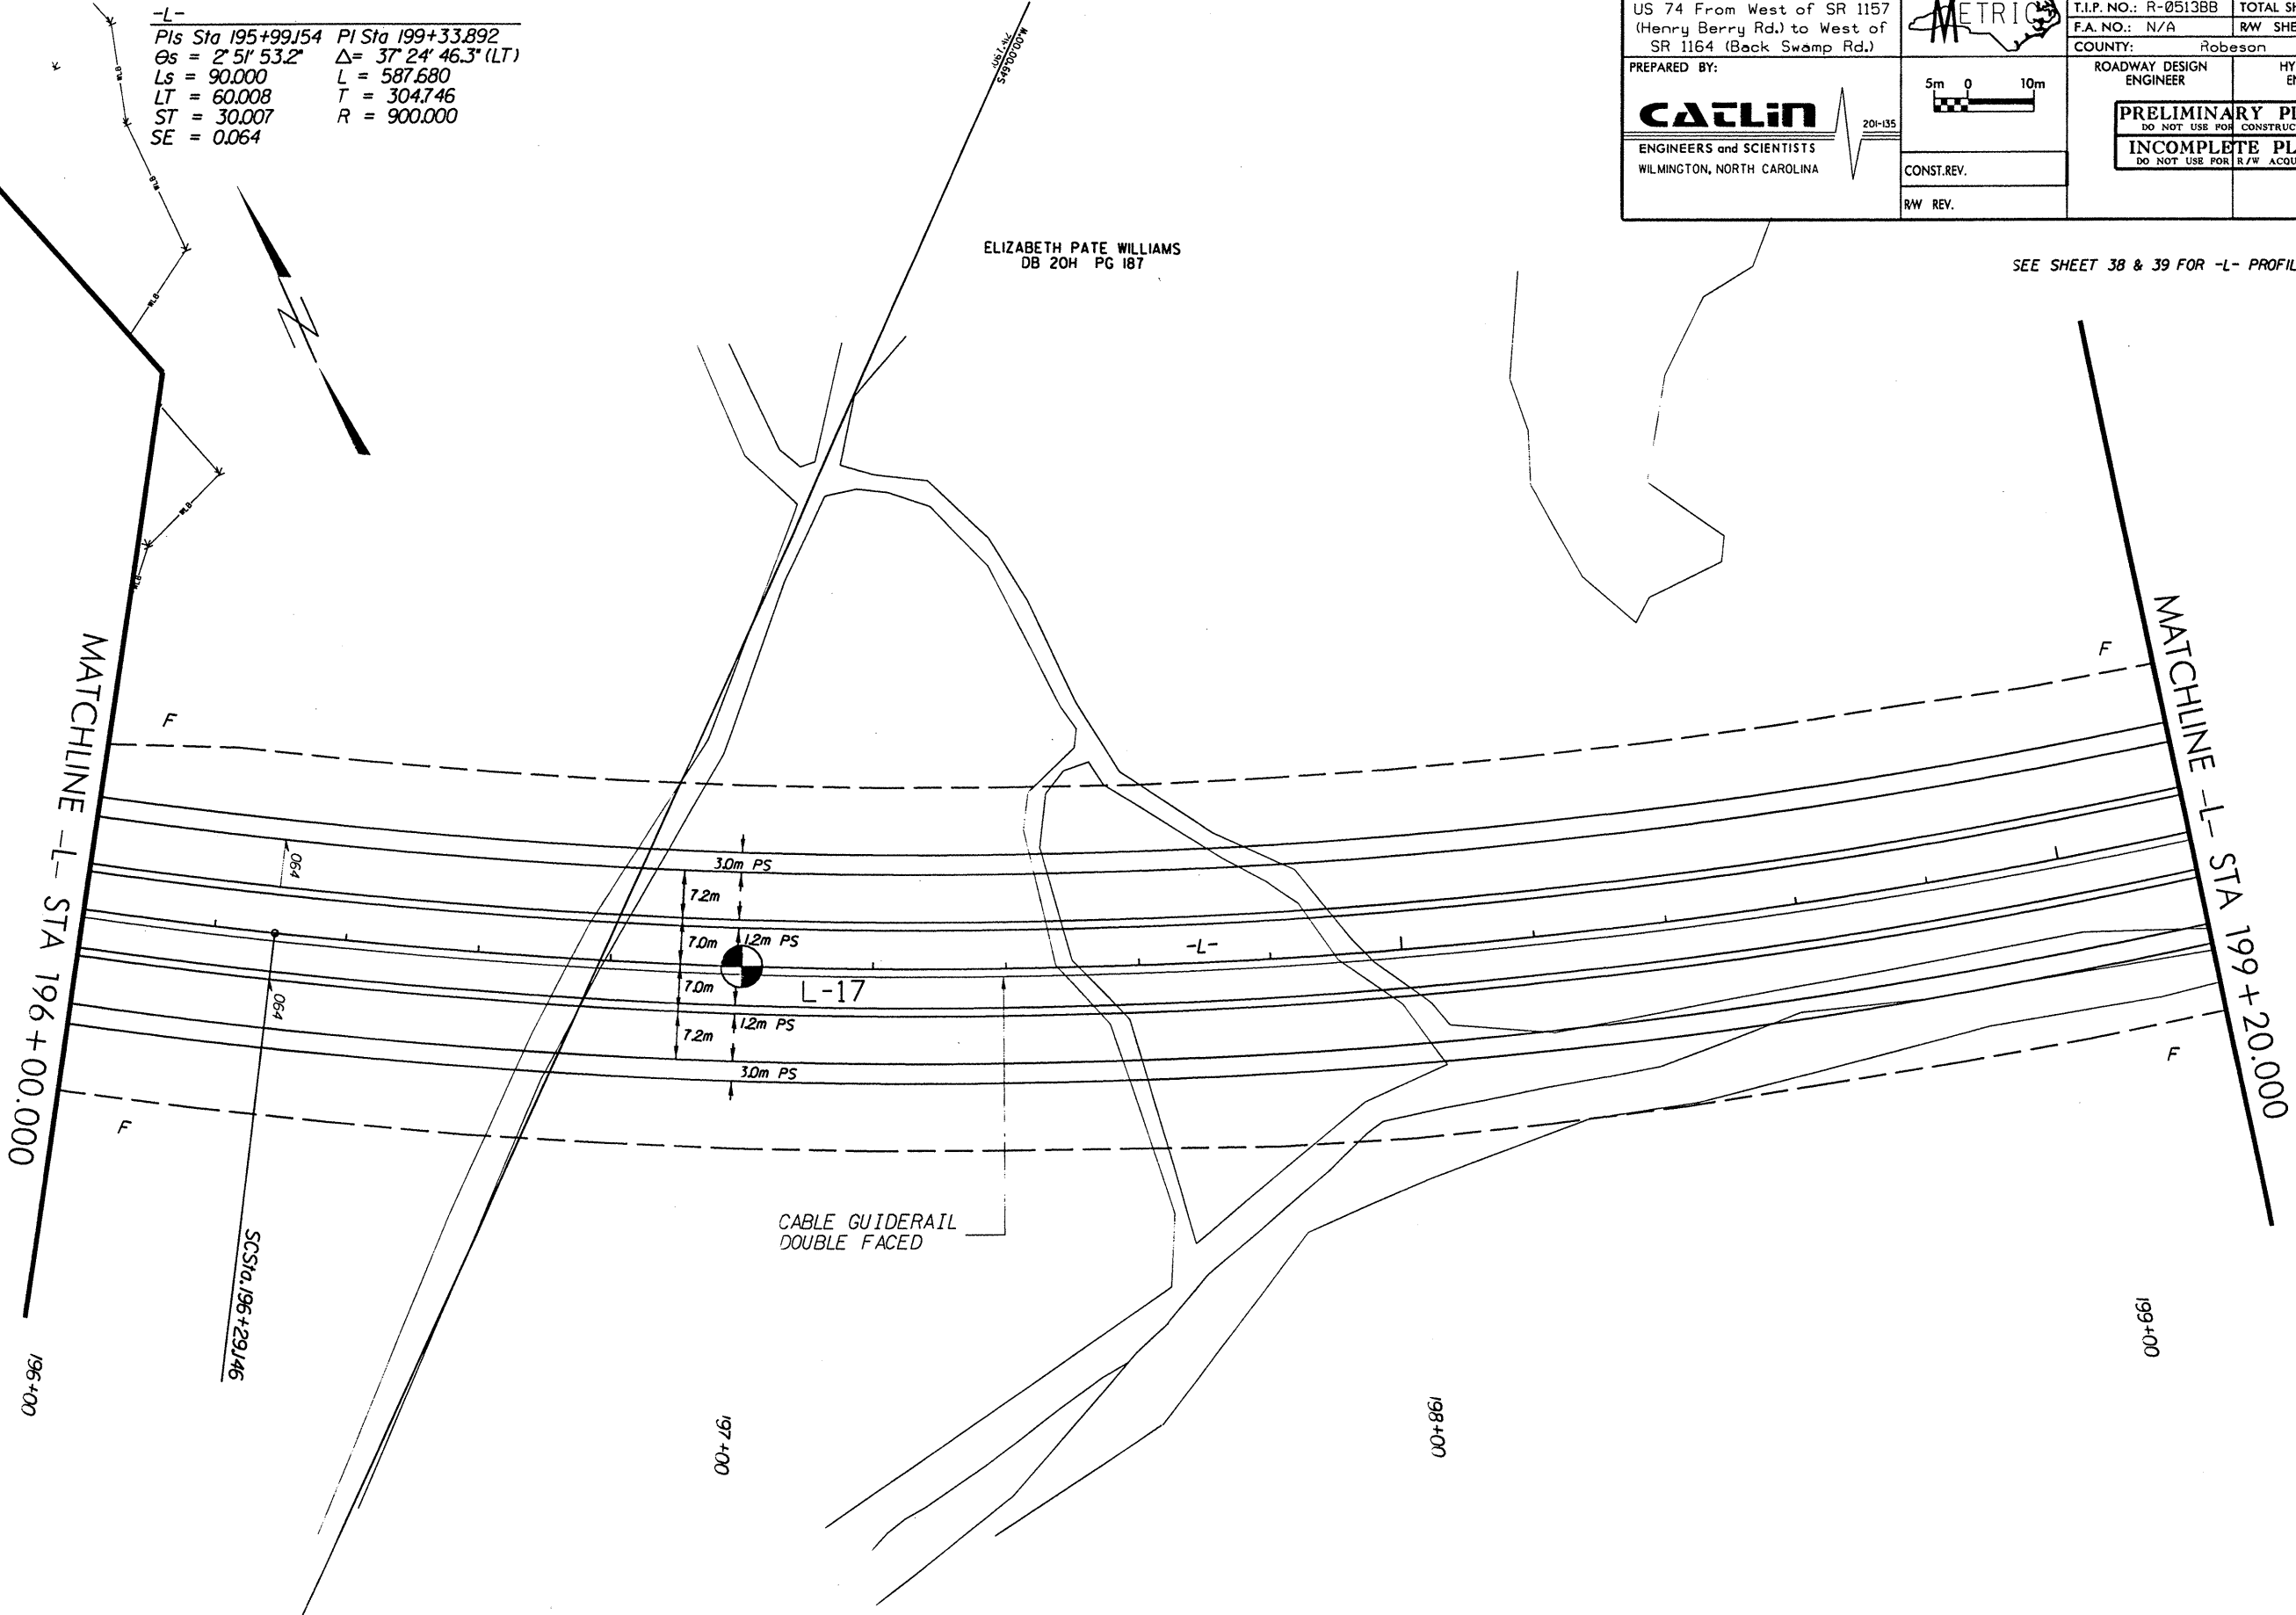

ELIZABETH PATE WILLIAMS
DB 20H PG 187