

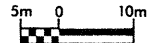
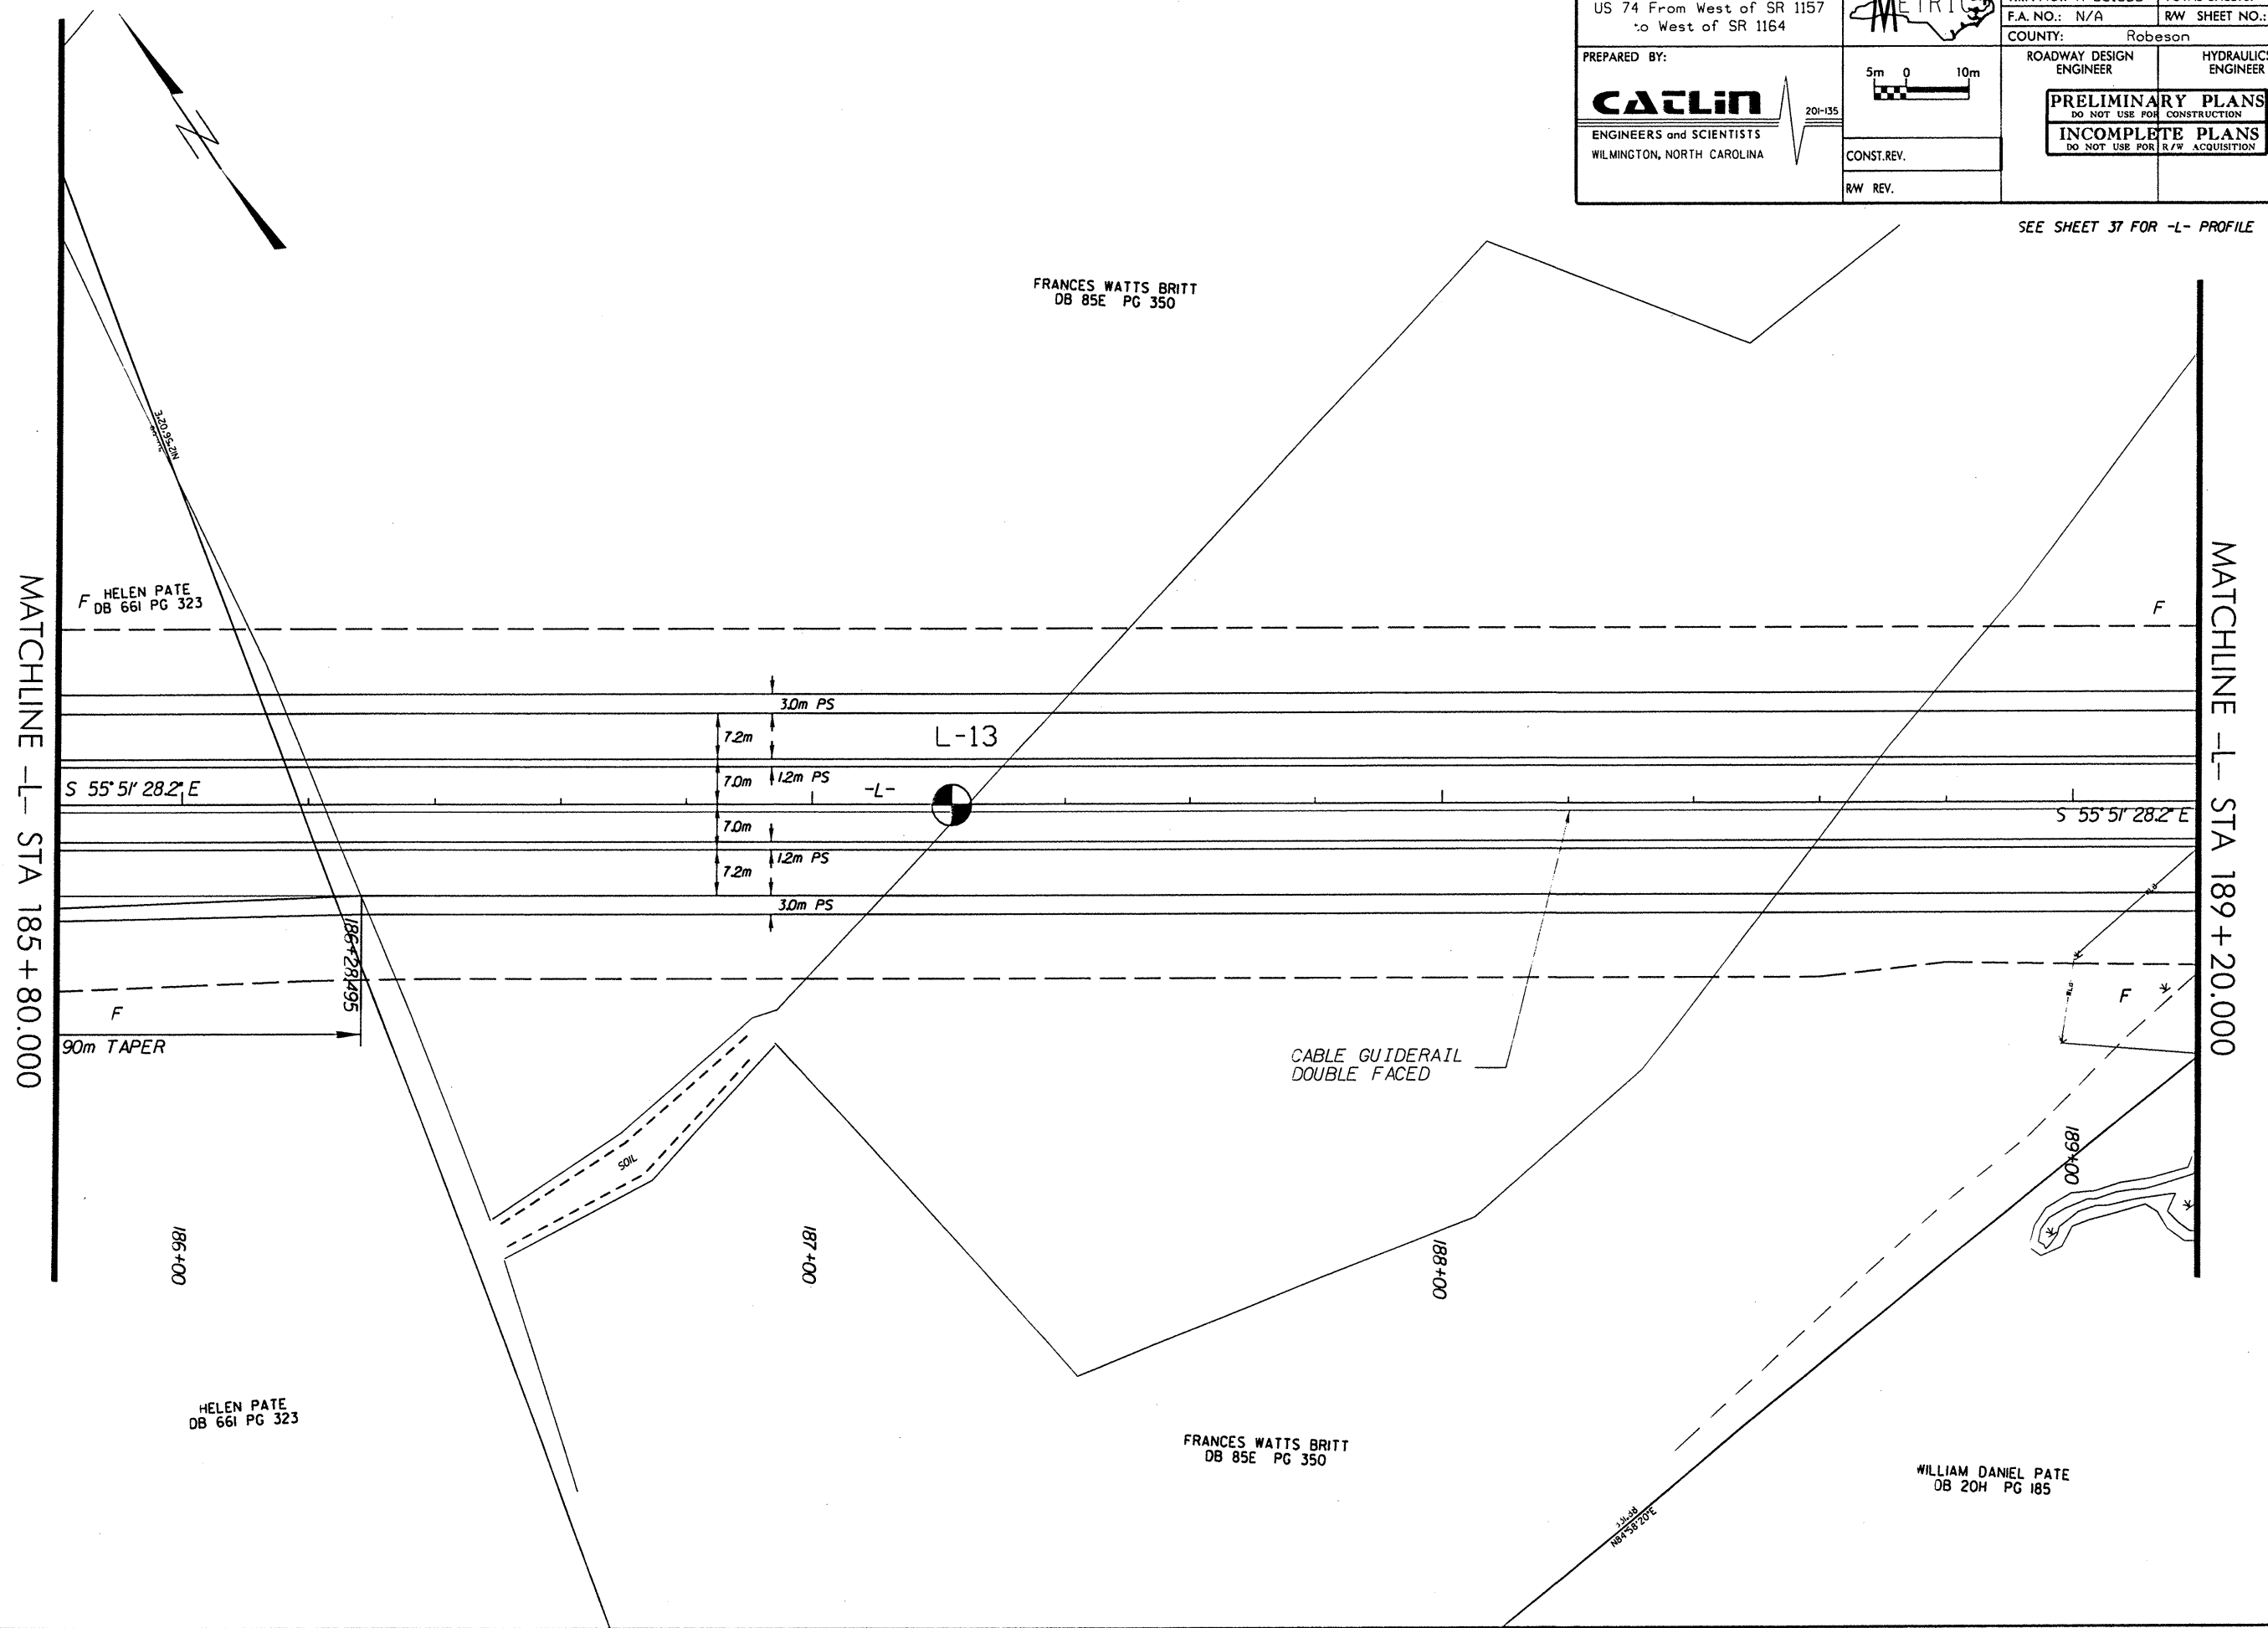


DESCRIPTION: US 74 From West of SR 1157 to West of SR 1164		PROJ. NO.: 6.469002T	SHEET NO. 13
		T.I.P. NO.: R-0513BB	TOTAL SHEETS: 65
 ENGINEERS and SCIENTISTS WILMINGTON, NORTH CAROLINA	 20-135	F.A. NO.: N/A	R/W SHEET NO.:
		COUNTY: Robeson	
		ROADWAY DESIGN ENGINEER	HYDRAULICS ENGINEER
<b>PRELIMINARY PLANS</b> DO NOT USE FOR CONSTRUCTION <b>INCOMPLETE PLANS</b> DO NOT USE FOR R/W ACQUISITION			
CONST. REV.			
RW REV.			

SEE SHEET 37 FOR -L- PROFILE



HELEN PATE  
DB 661 PG 323

FRANCES WATTS BRITT  
DB 85E PG 350

WILLIAM DANIEL PATE  
DB 20H PG 185