


GEOSCIENCE GROUP, INC.
 4000-H Spring Garden Street
 Greensboro, NC 27407
 336-856-1923
 336-856-1925 (fax)

0 6 12
 HORIZ. & VERT.
 SCALE IN FEET

CROSS-SECTION THROUGH END BENT-1

Bridge 84 over Jones Creek on SR 2579 (Brooks Road)
 Rockingham County, North Carolina

Project No.	8.2511001	TIP No.	B-3696
Federal No.	BRZ-2579(1)	Vert. Scale	1" = 6'
Date	8/29/03	Horiz. Scale	1" = 6'
Drawn by	DH	Drawing No.	4

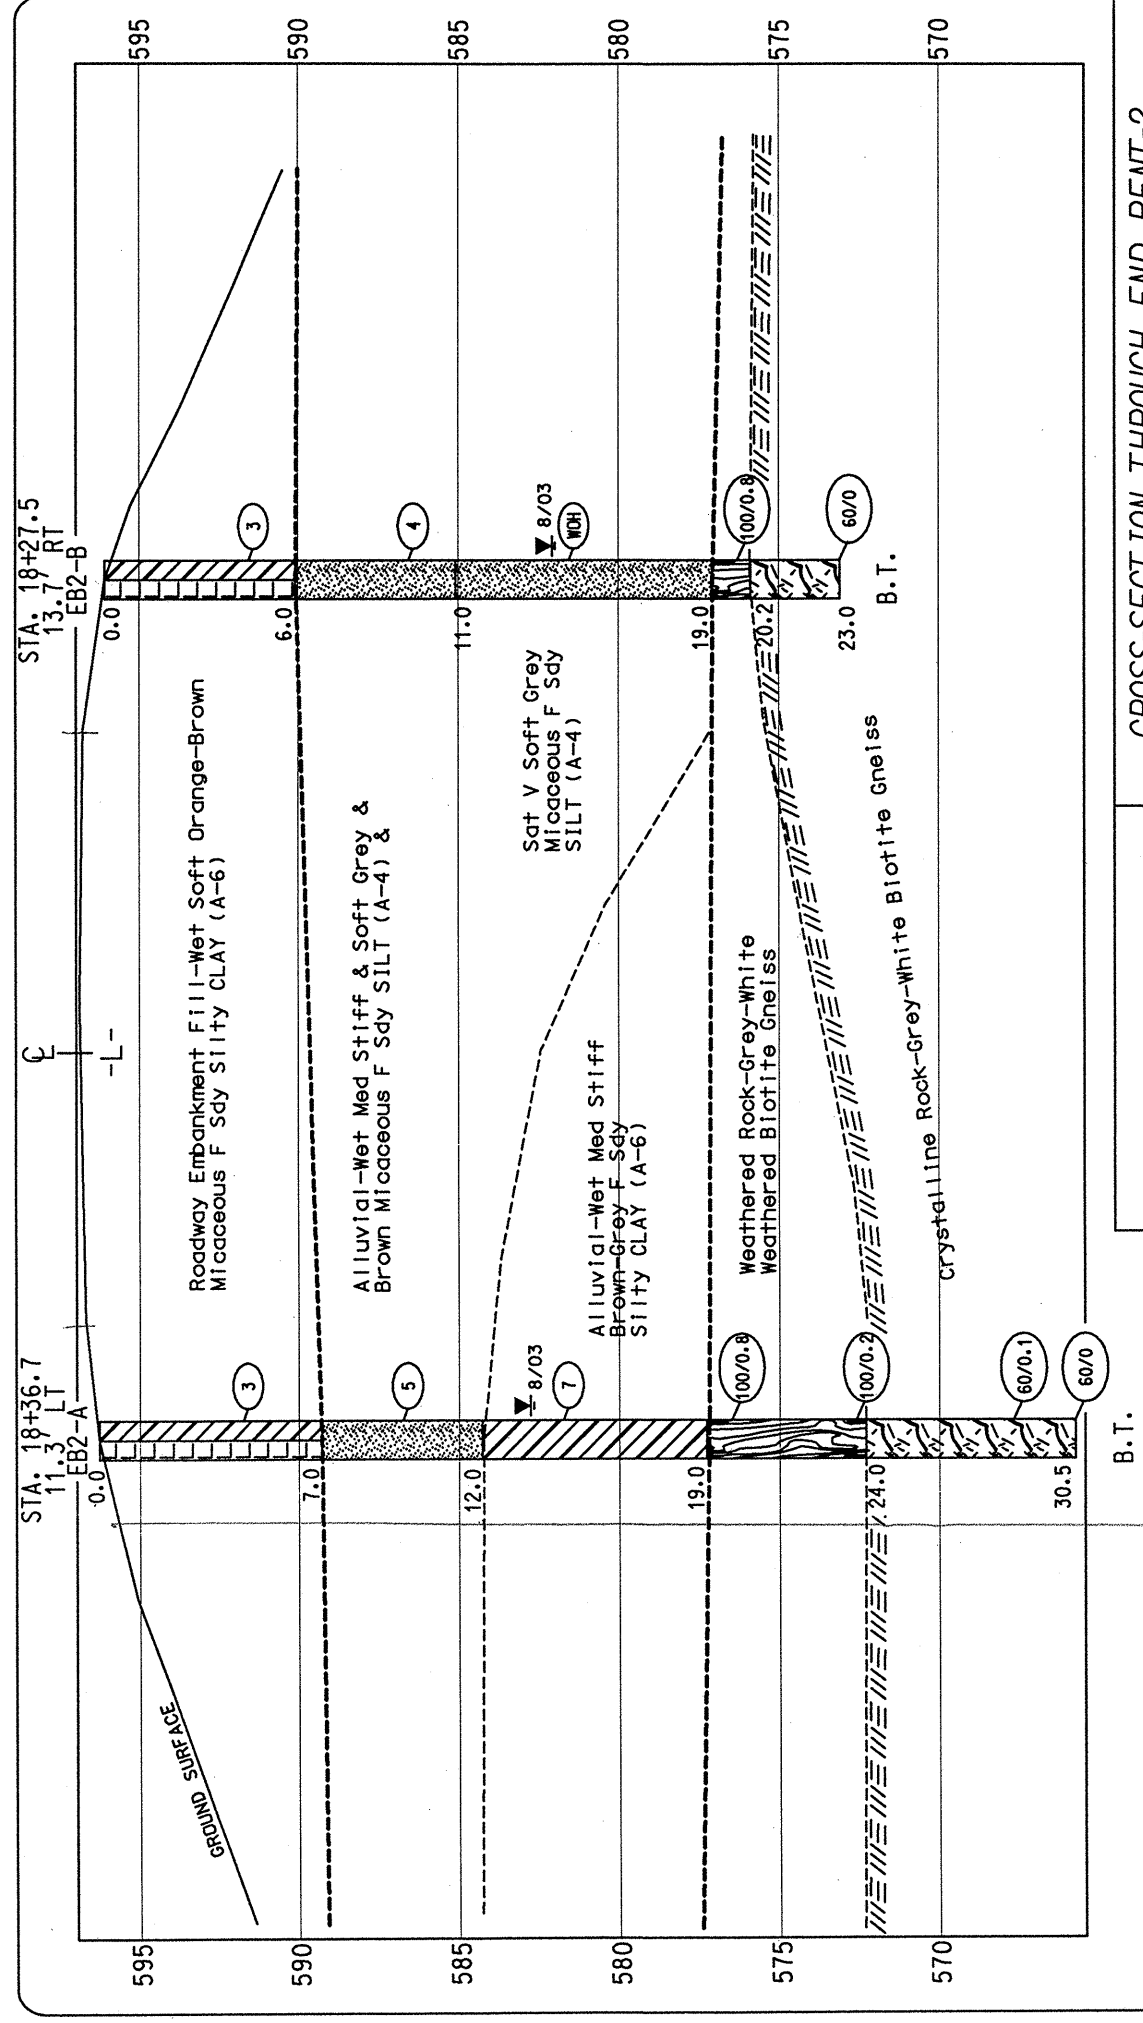

GEOSCIENCE GROUP, INC.
 4000-H Spring Garden Street
 Greensboro, NC 27407
 336-856-1923
 336-856-1925 (fax)

0 6 12
 HORIZ. & VERT.
 SCALE IN FEET

CROSS-SECTION THROUGH END BENT-2

Bridge 84 over Jones Creek on SR 2579 (Brooks Road)
 Rockingham County, North Carolina

Project No.	8.2511001	TIP No.	B-3696
Federal No.	BRZ-2579(1)	Vert. Scale	1" = 6'
Date	8/29/03	Horiz. Scale	1" = 6'
Drawn by	DH	Drawing No.	5