

STATE OF NORTH CAROLINA
DEPT. OF TRANSPORTATION
DIVISION OF HIGHWAYS
RALEIGH, N.C.

ENGLISH DETAIL DRAWING FOR
PAVEMENT REPAIRS
FOR SUPERPAVE MIX TYPES


SHEET 1 OF 1
654D01

STATE OF NORTH CAROLINA
DEPT. OF TRANSPORTATION
DIVISION OF HIGHWAYS
RALEIGH, N.C.


ENGLISH DETAIL DRAWING FOR
PAVEMENT REPAIRS
FOR SUPERPAVE MIX TYPES

SHEET 1 OF 1
654D01


D	X	W
12"	1'-4"	7'-4"
15"	1'-7"	7'-7"
18"	1'-10"	7'-10"
24"	2'-6"	8'-6"
30"	3'-1"	9'-1"
36"	3'-8"	9'-8"
42"	4'-5"	10'-5"
48"	5'-0"	11'-0"
54"	5'-7"	11'-7"
60"	6'-2"	12'-2"
96"	8'-6"	14'-6"

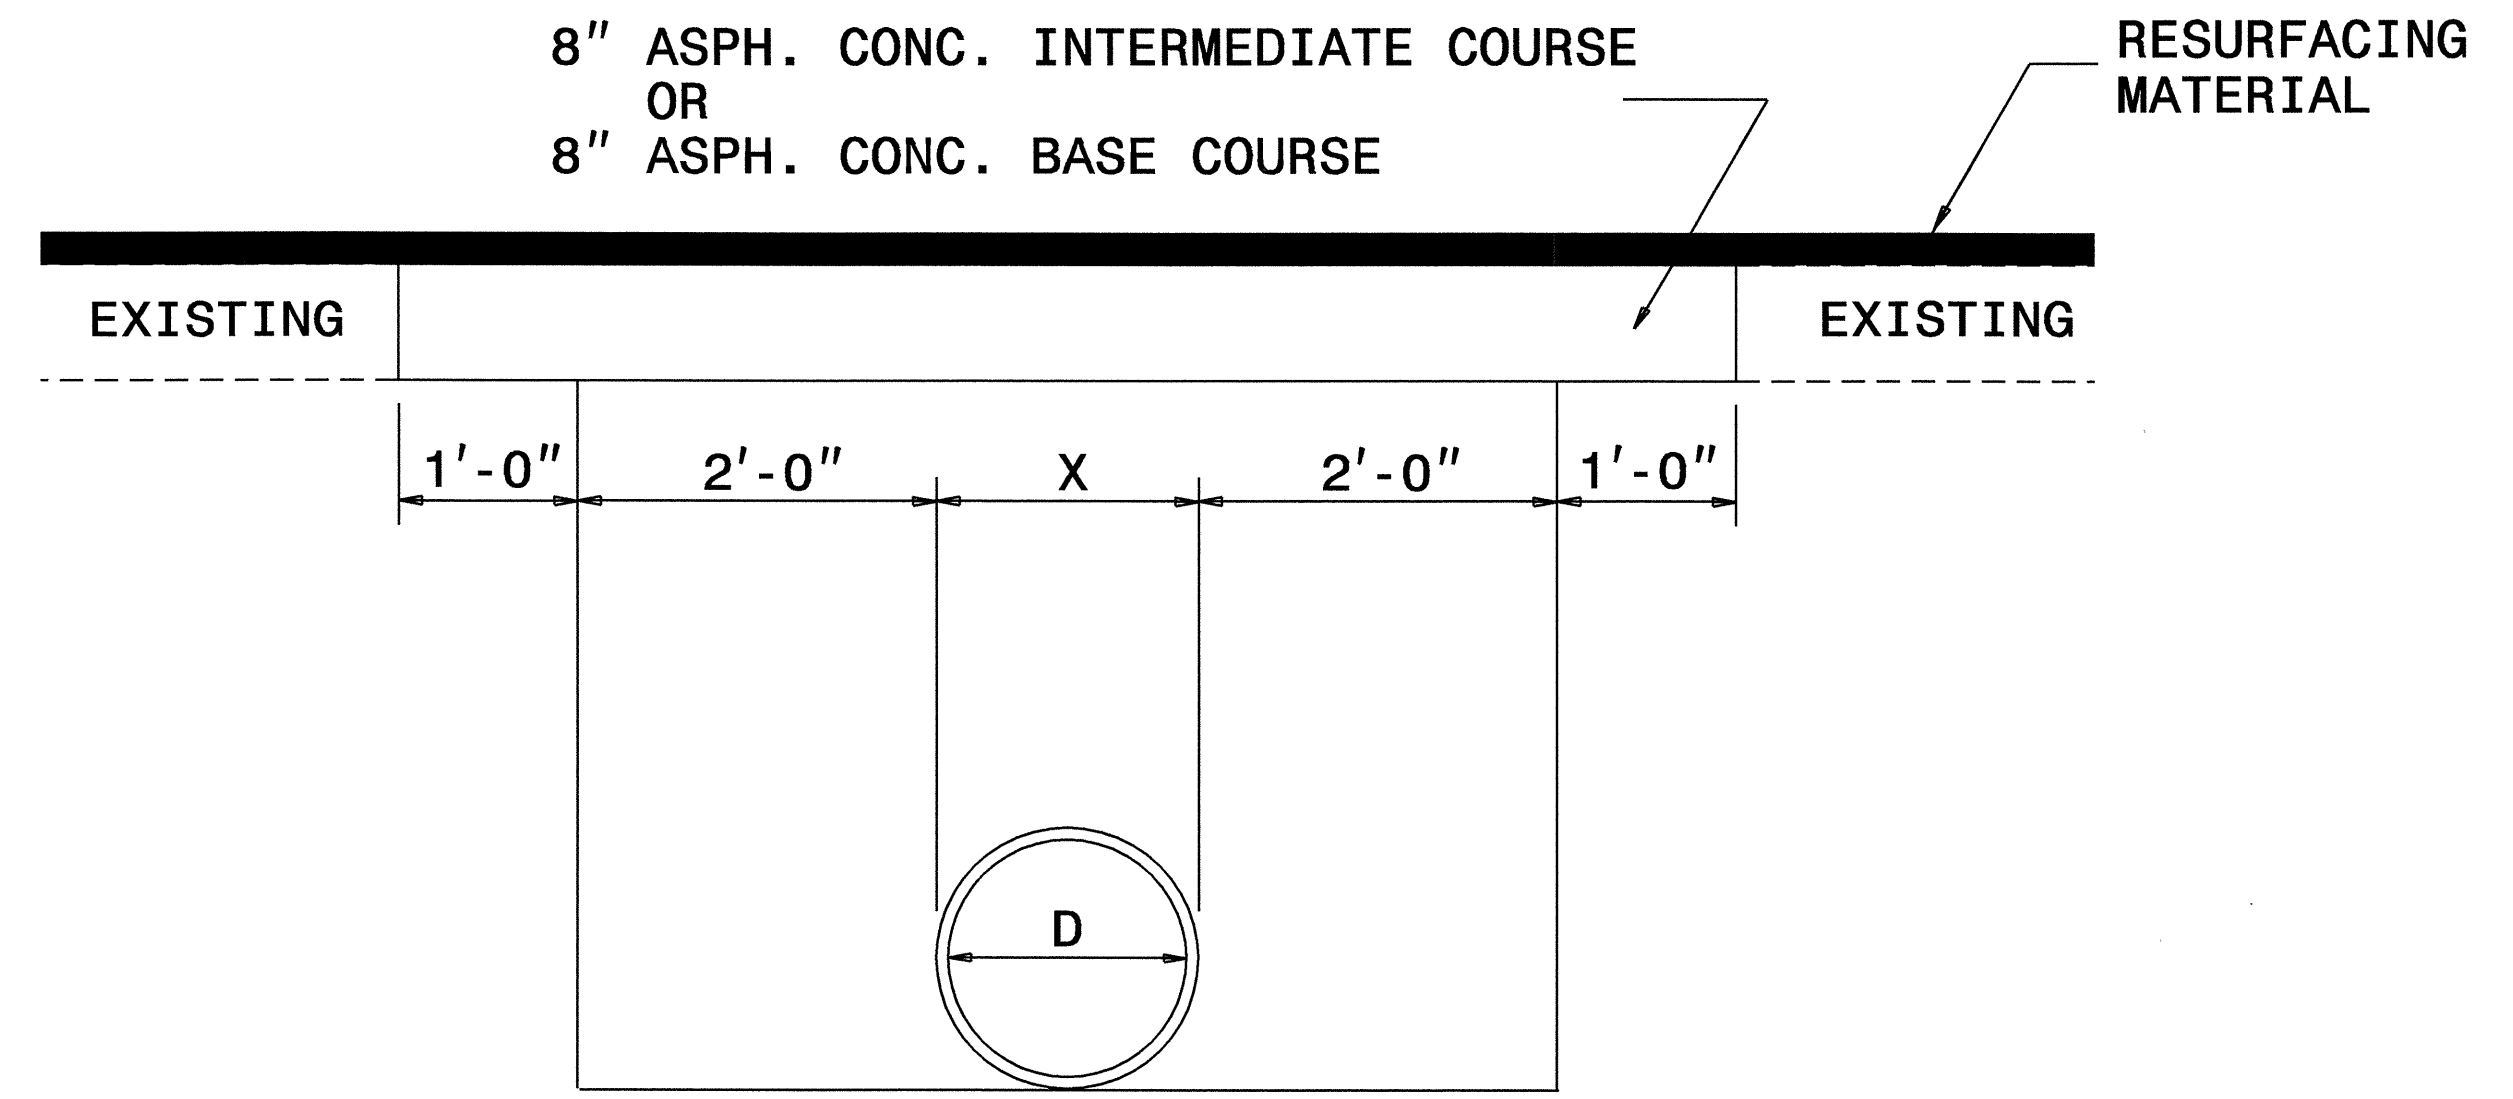

**PAVEMENT REPAIRS ON ROADS TO BE RESURFACED
(PIPE IS PLACED UNDER EXISTING PAVEMENT)**

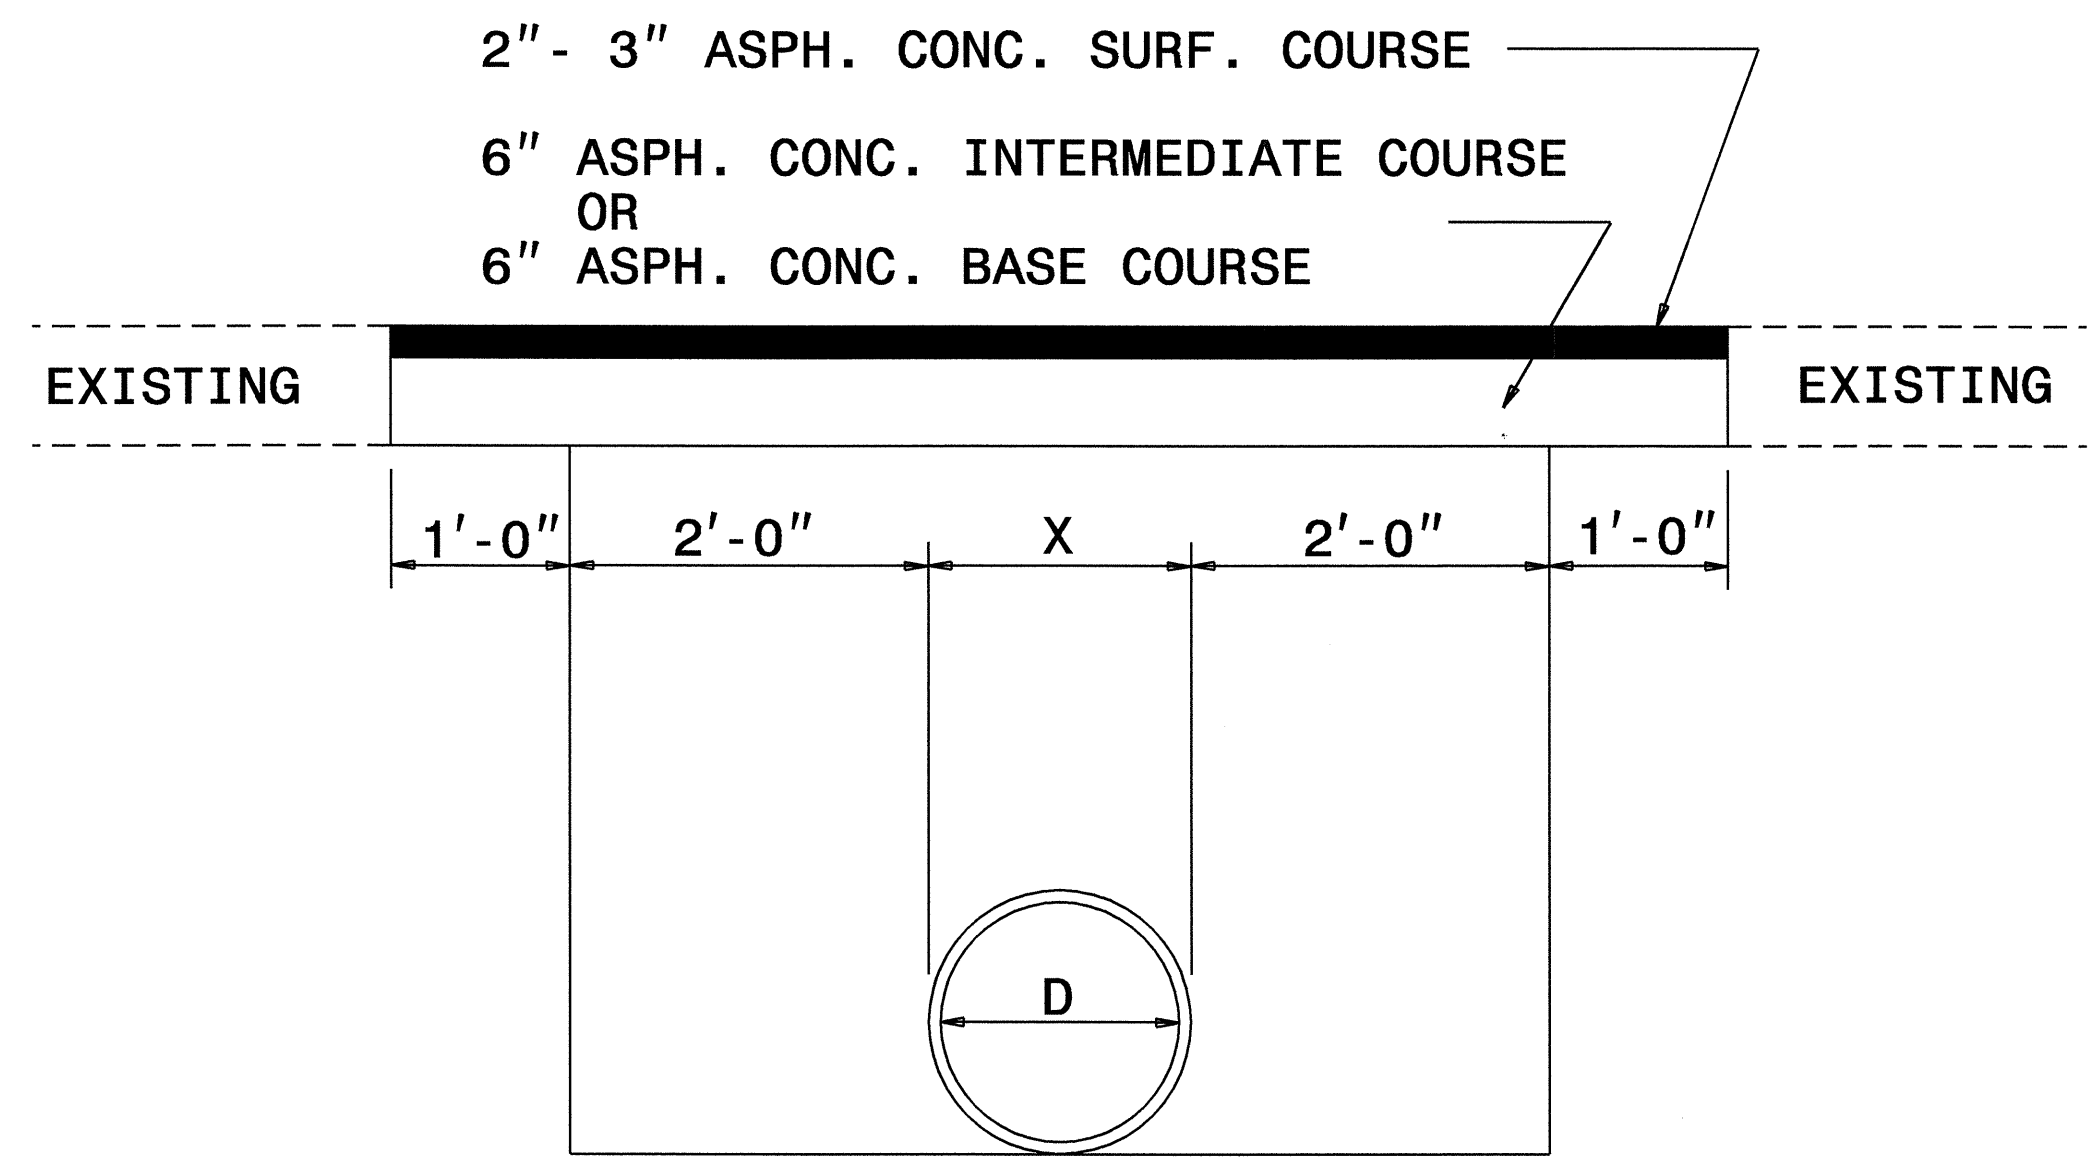

**PAVEMENT REPAIRS ON ROADS NOT TO BE RESURFACED
(PIPE IS TO BE PLACED UNDER EXISTING PAVEMENT)**

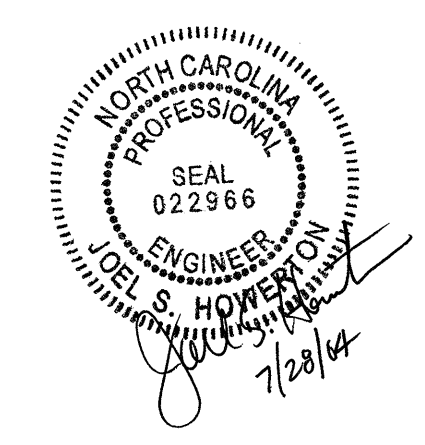

**DESIGN SERVICES UNIT
STANDARDS AND SPECIAL DESIGN**
Office 919-250-4128 FAX 919-250-4119

SEE PLATE FOR TITLE

ORIGINAL BY: T. Spell DATE: 7-27-04
 MODIFIED BY: DATE: _____
 CHECKED BY: DATE: _____
 FILE SPEC.: w:\tspell\details\stand\654d01e_b3696.dgn

E:\14\99
28-JUL-2004 12:10
w:\tspell\stand\654d01_b3696.dgn
tspell 7/28/04