
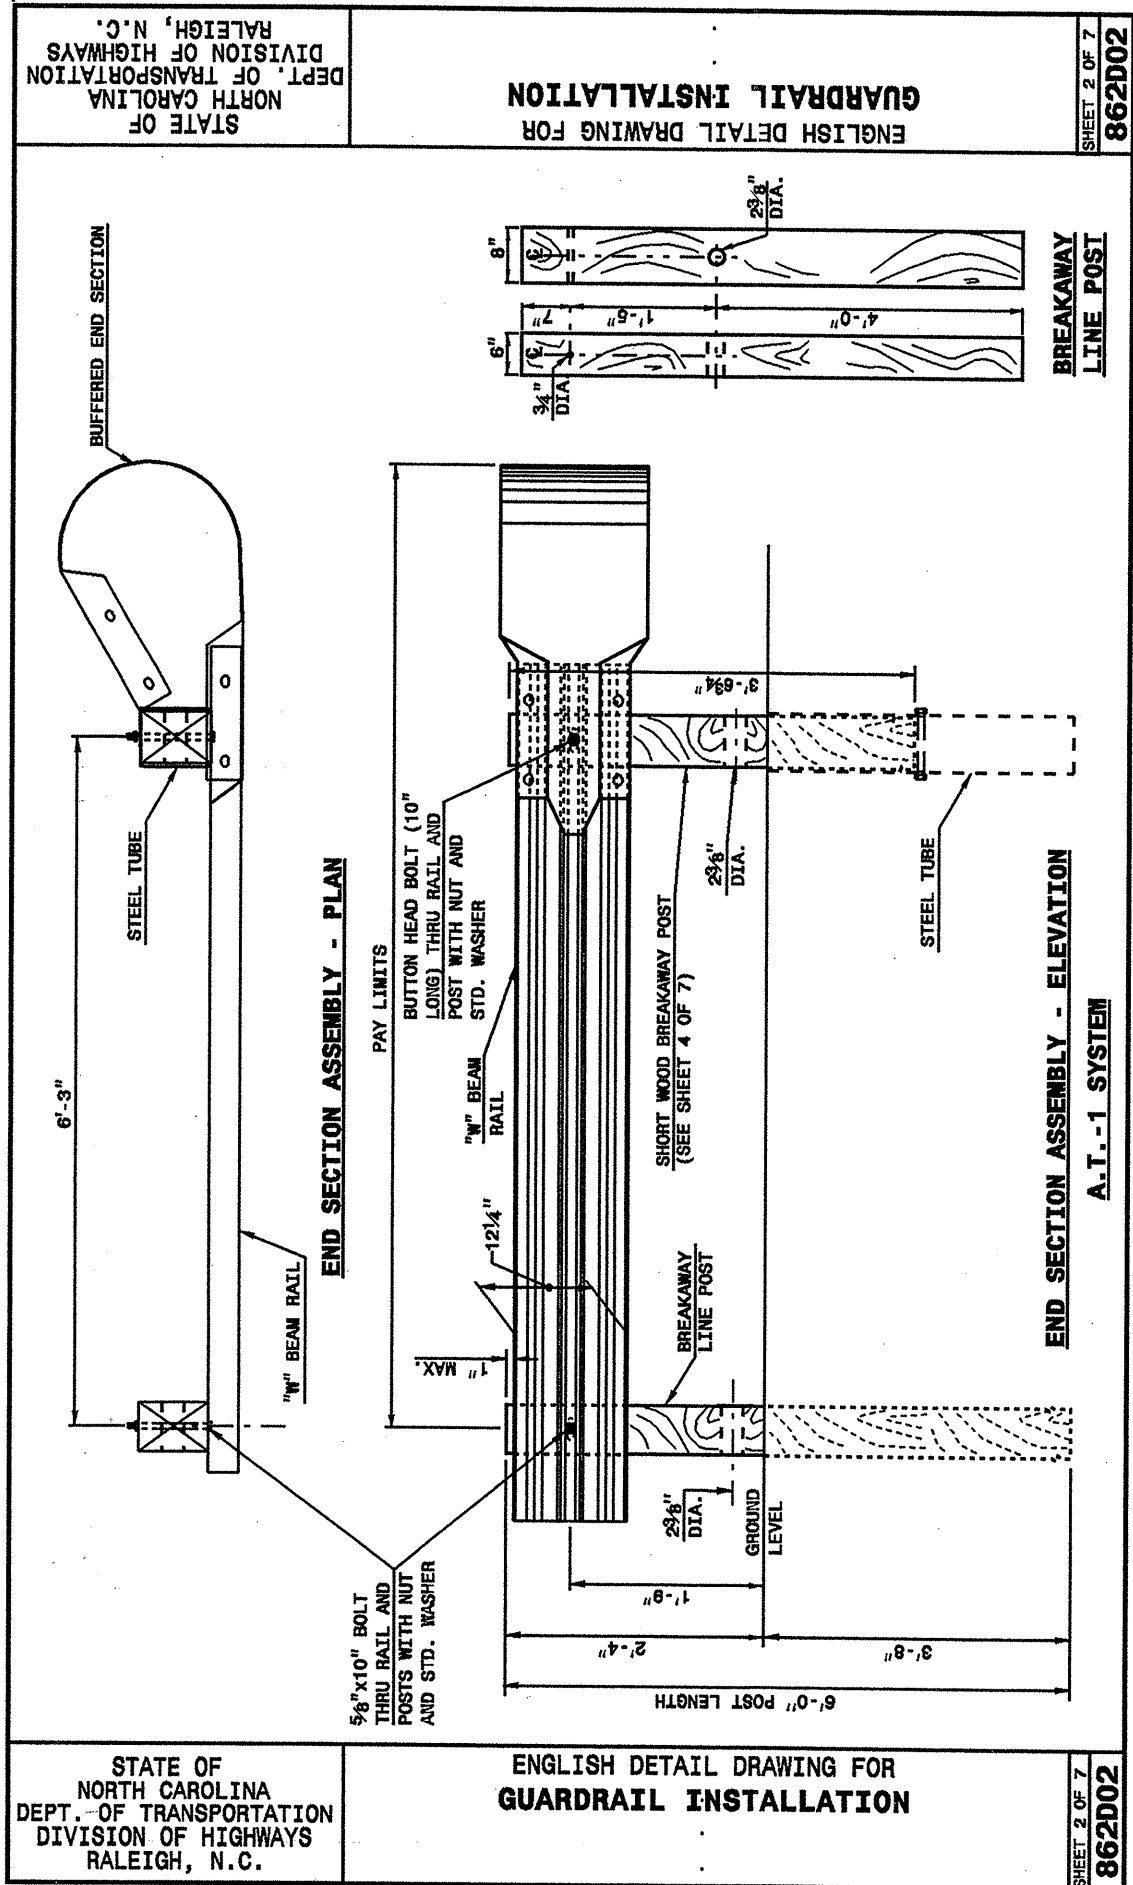


30 JUN 2007 10:51
 S:\s\2007\10351\enr\enr-d\stds\02\stds to Special Details\english\86202\0862d02.dgn
 enr\ward
 01/25/2008

5/14/99

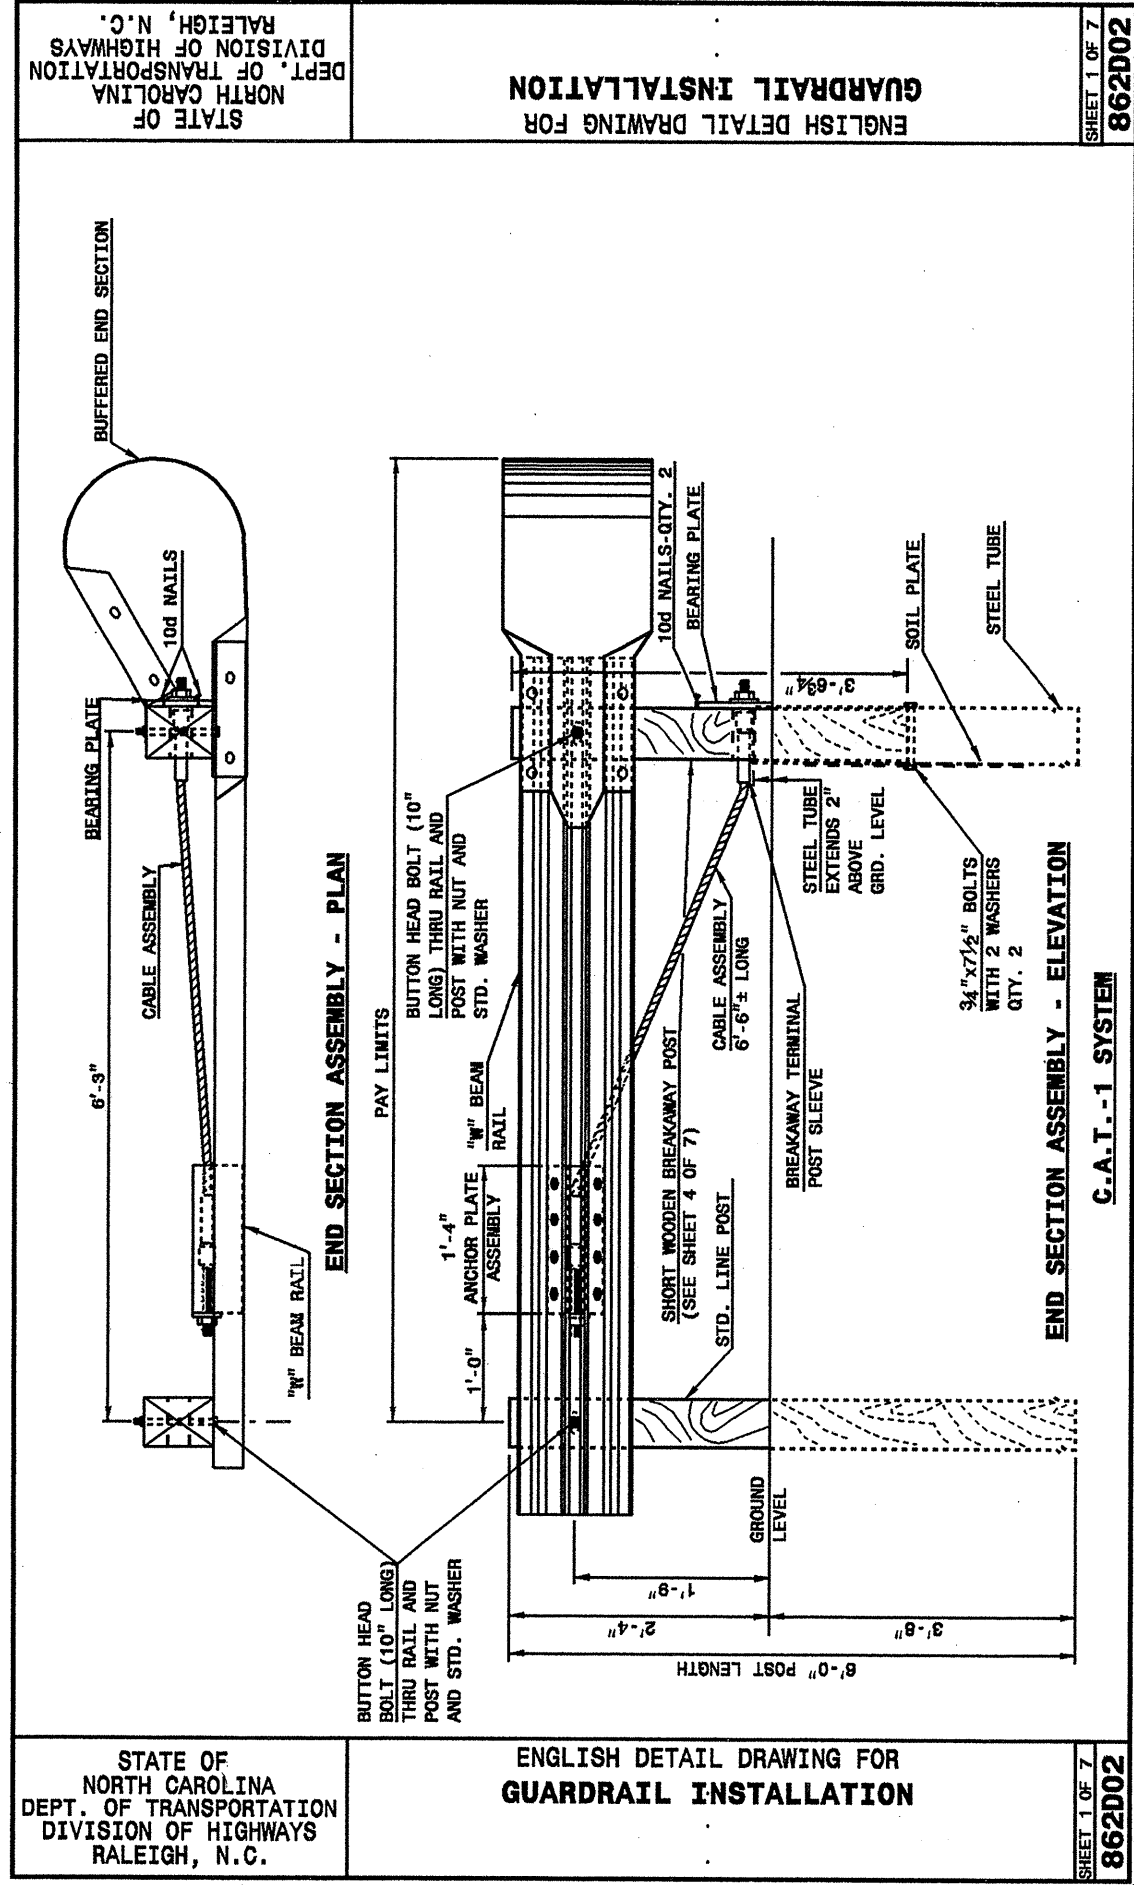

PROJECT REFERENCE NO.	SHEET NO.
3CR.10101.12	821
3CR.301024.12	39181
39190	

DESIGN SERVICES UNIT
 STANDARDS AND SPECIAL DESIGN
 Office 919-250-4128 FAX 919-250-4119

SEE PLATE FOR TITLE

ORIGINAL BY: 2002 STD. 862.02 DATE:
 MODIFIED BY: E.E. WARD DATE: 02-09-03
 CHECKED BY: DATE: 7-03
 FILE SPEC: 11/15/03