
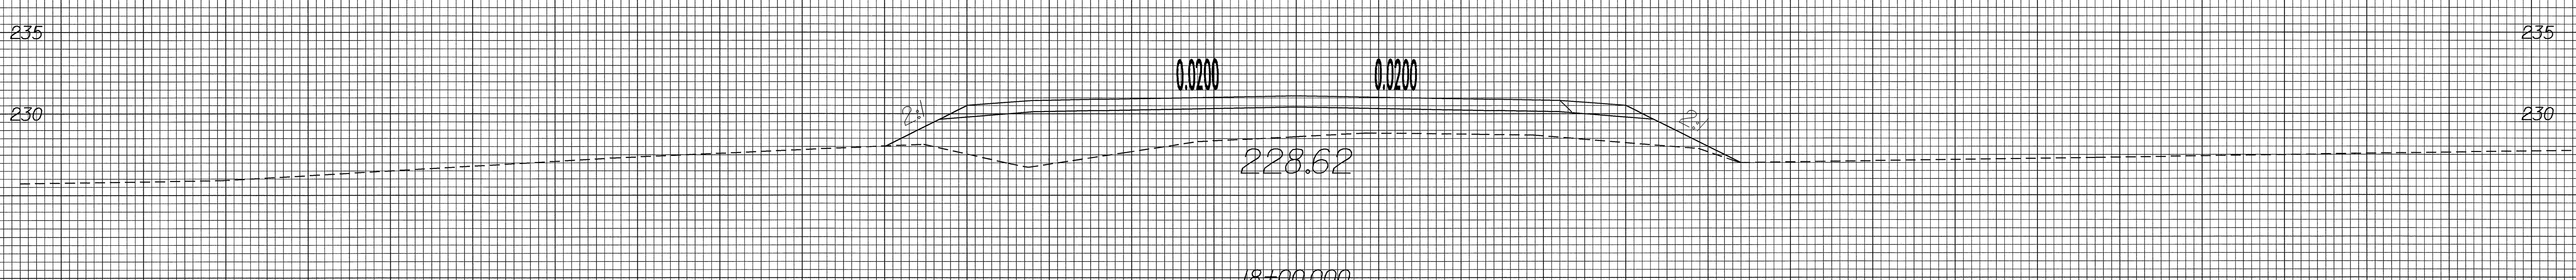
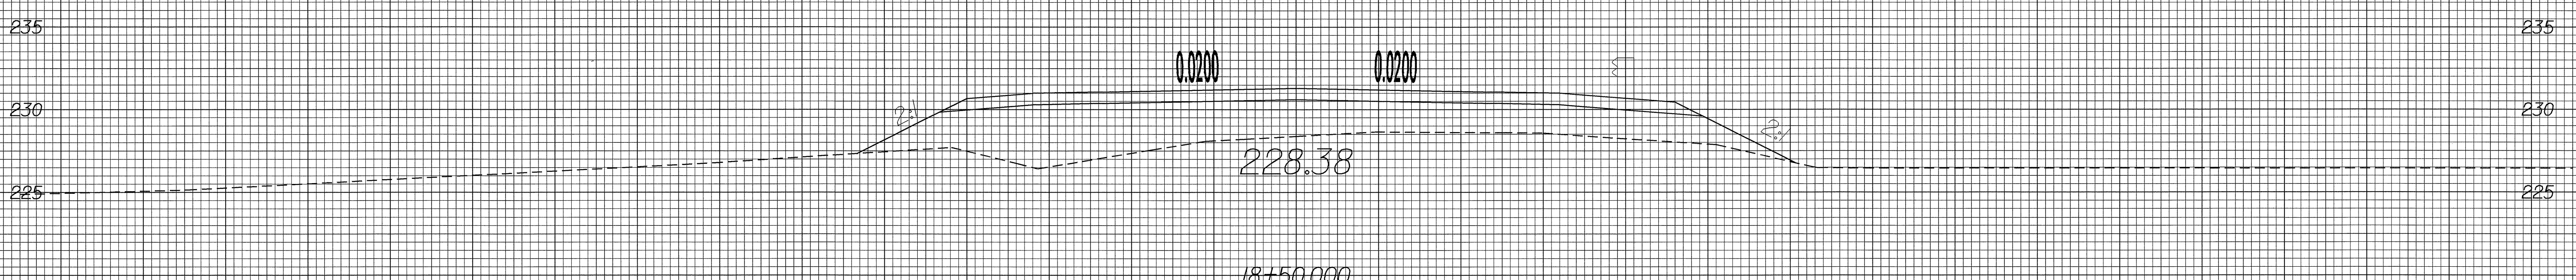
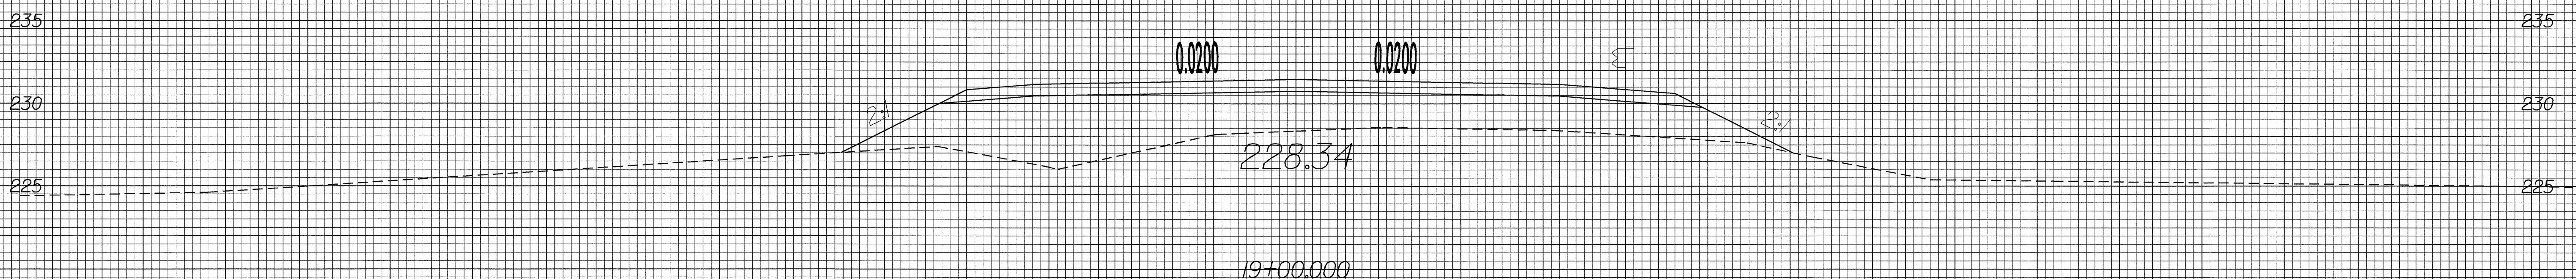


8/23/99

70 60 50 40 30 20 10 0 10 20 30 40 50 60 70

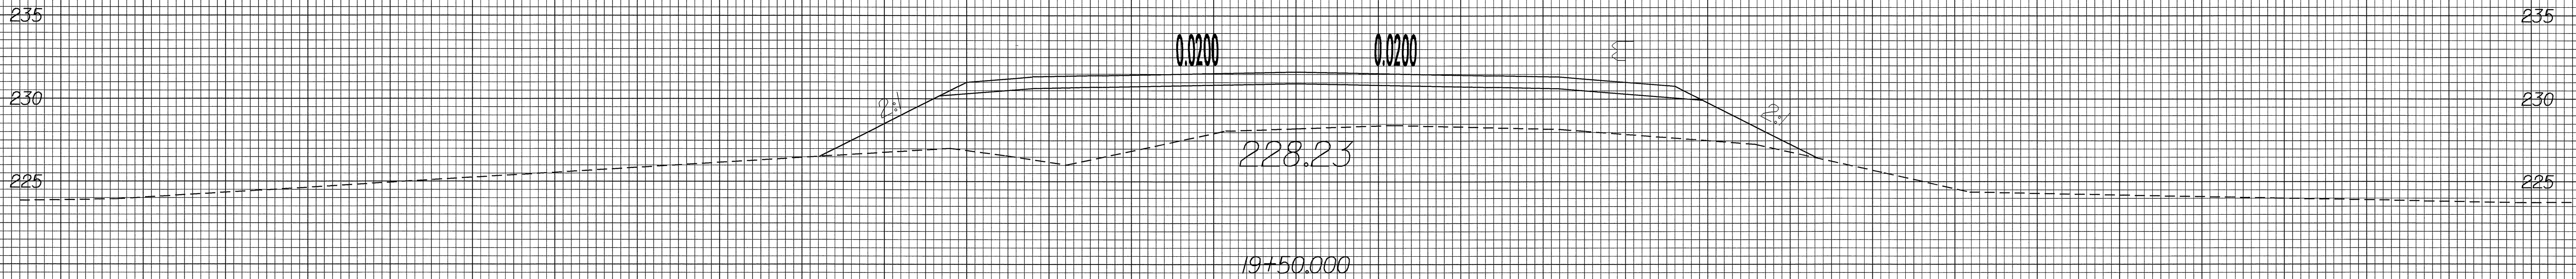

70 60 50 40 30 20 10 0 10 20 30 40 50 60 70

10-NOV-2003 08:48
E:\Proj\NEW\8091453.p1
CHLee AT RD214496