




PROJECT REFERENCE NO. U-2912	SHEET NO. 11
R/W SHEET NO.	
ROADWAY DESIGN ENGINEER	HYDRAULICS ENGINEER
PRELIMINARY PLANS DO NOT USE FOR CONSTRUCTION INCOMPLETE PLANS DO NOT USE FOR R/W ACQUISITION	
CONST. REV.	
R/W REV.	

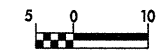

-LREV- -LREV-

PI Sta 30+95.992	PI Sta 32+40.647
$\Delta = 6^{\circ} 04' 12.5" (LT)$	$\Delta = 4^{\circ} 55' 59.0" (RT)$
L = 79.458	L = 64.573
T = 39.766	T = 32.307
R = 750.000	R = 750.000
RO = 52	RO = 52
SE = 0.04	SE = 0.04


33

32



MATCH LINE STA. 30 + 20 SEE SHEET 10

MATCH LINE STA. 33 + 60 SEE SHEET 12

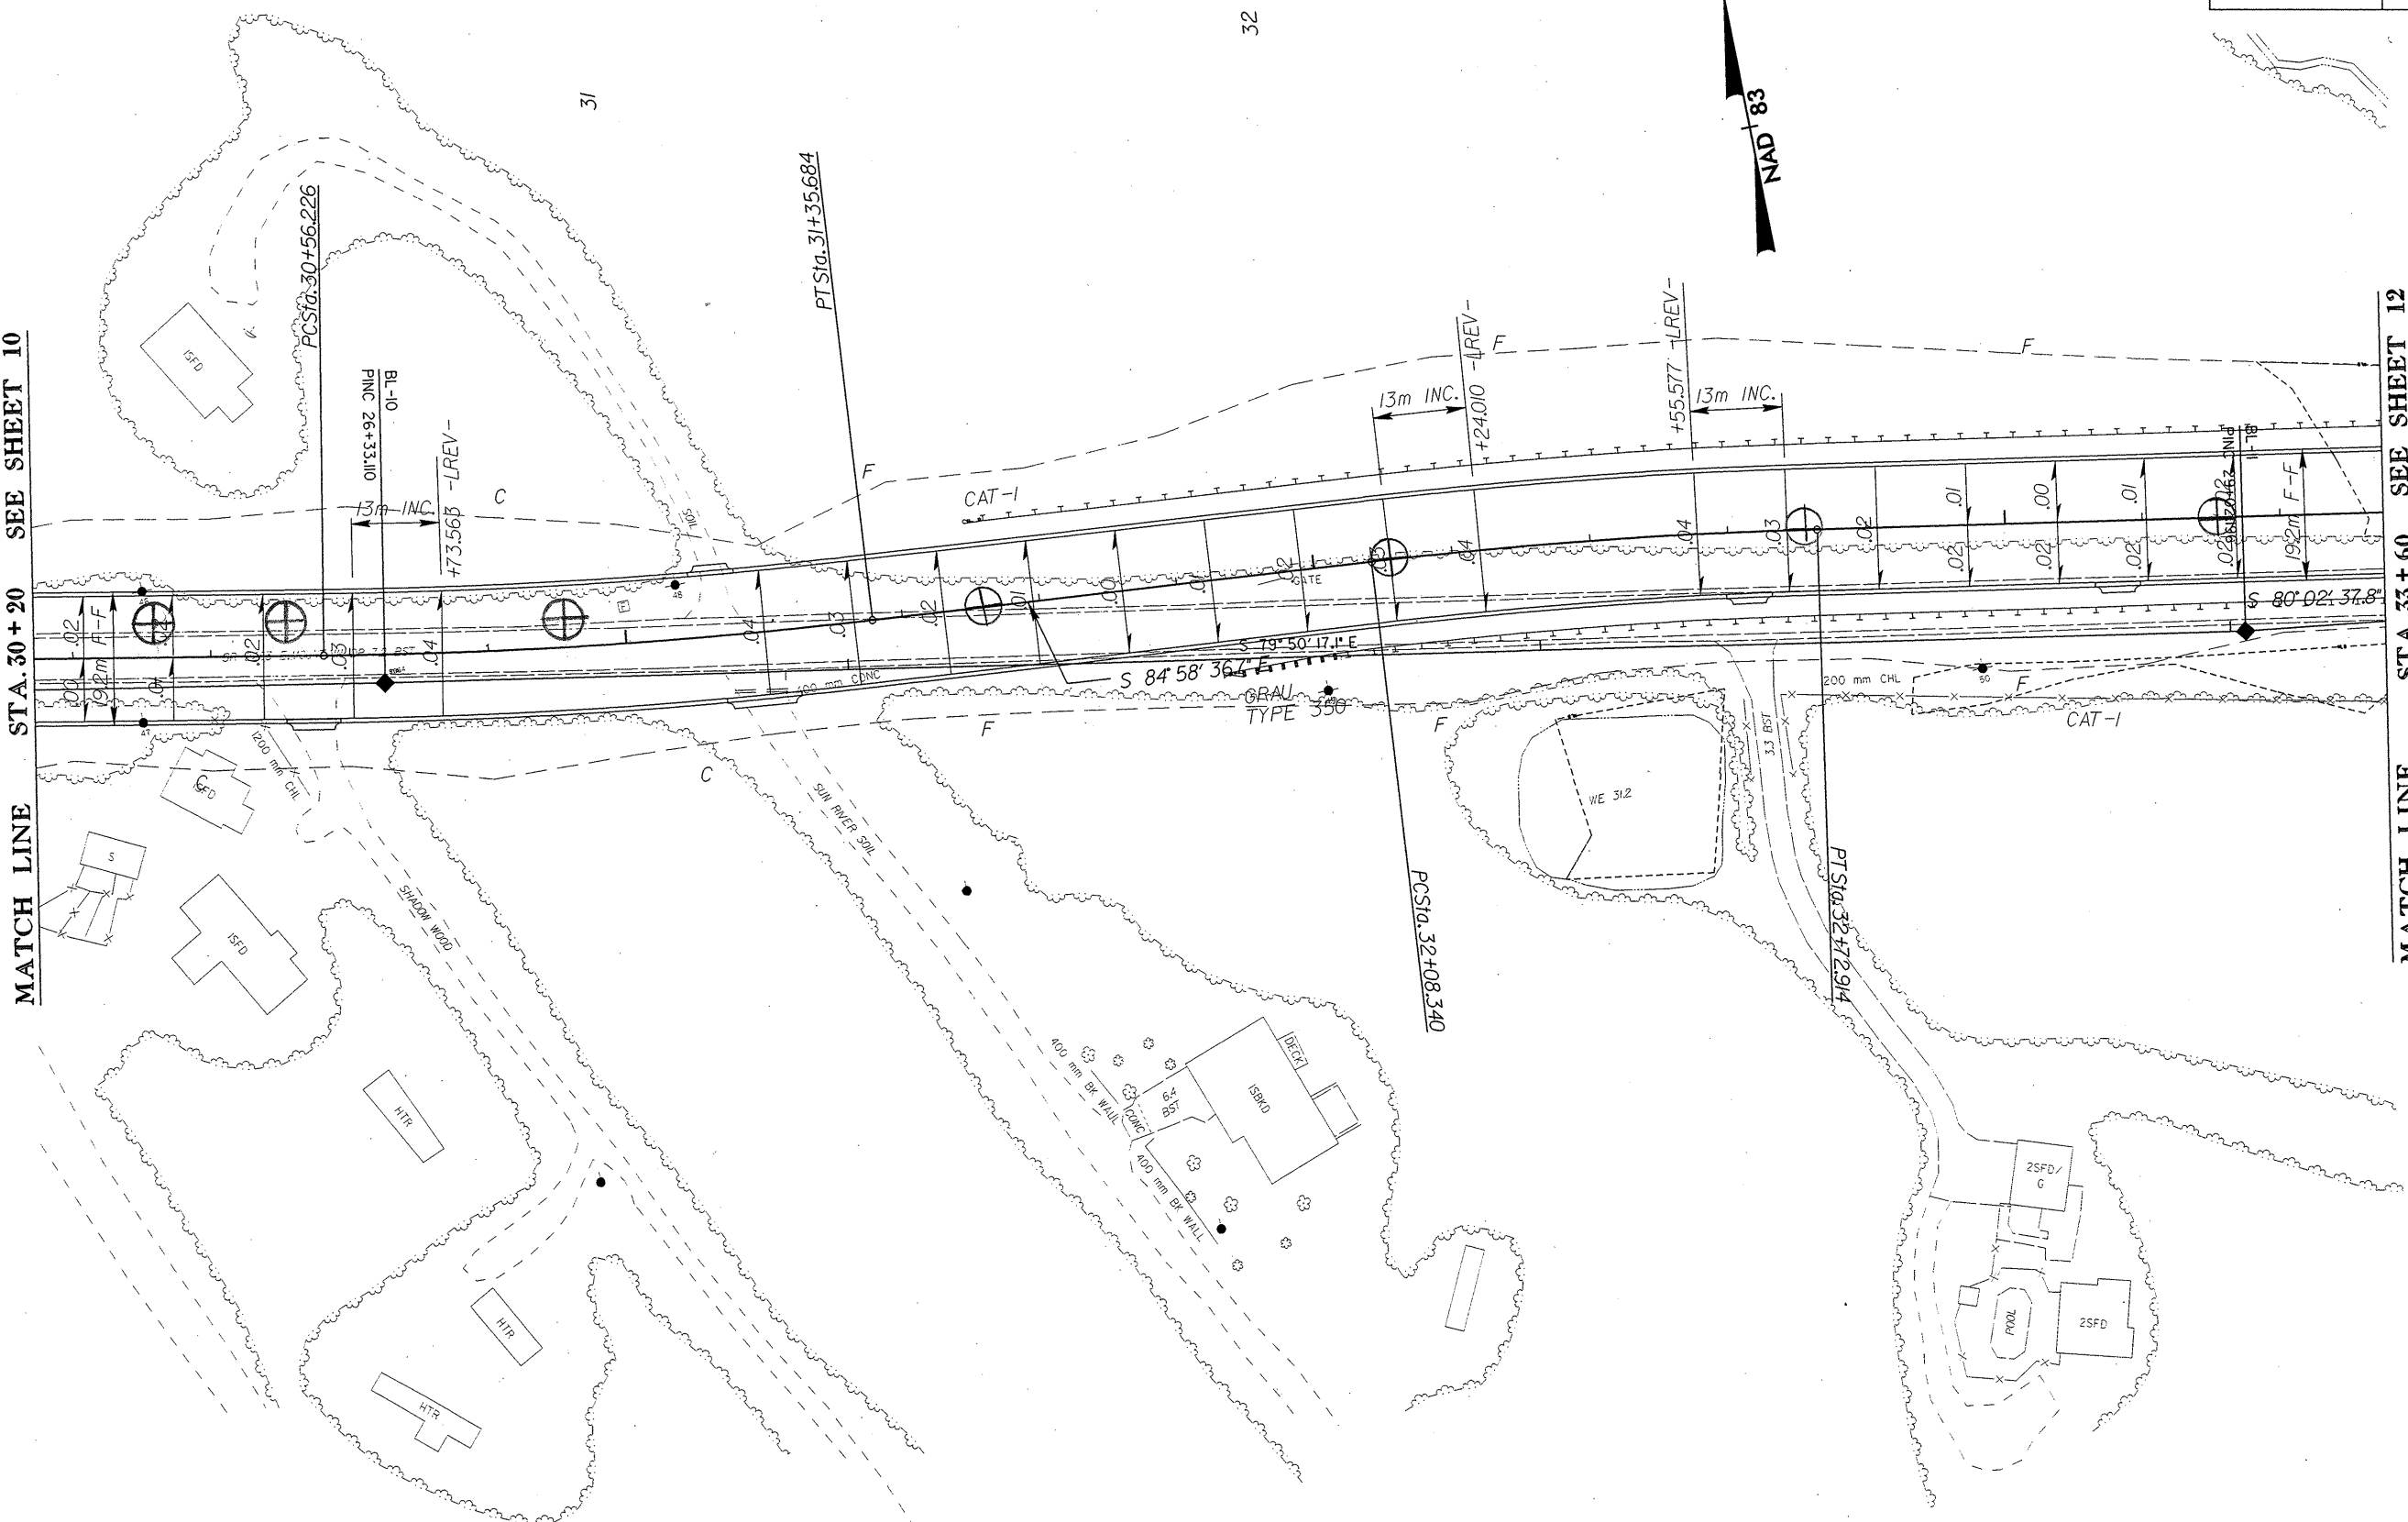

NOTE: SEE SHEET 17 FOR -L- PROFILE

REVISIONS

23-APR-2002 09:09
 600cm3 - 21 100055833
 s:\m\102912\11.pph