

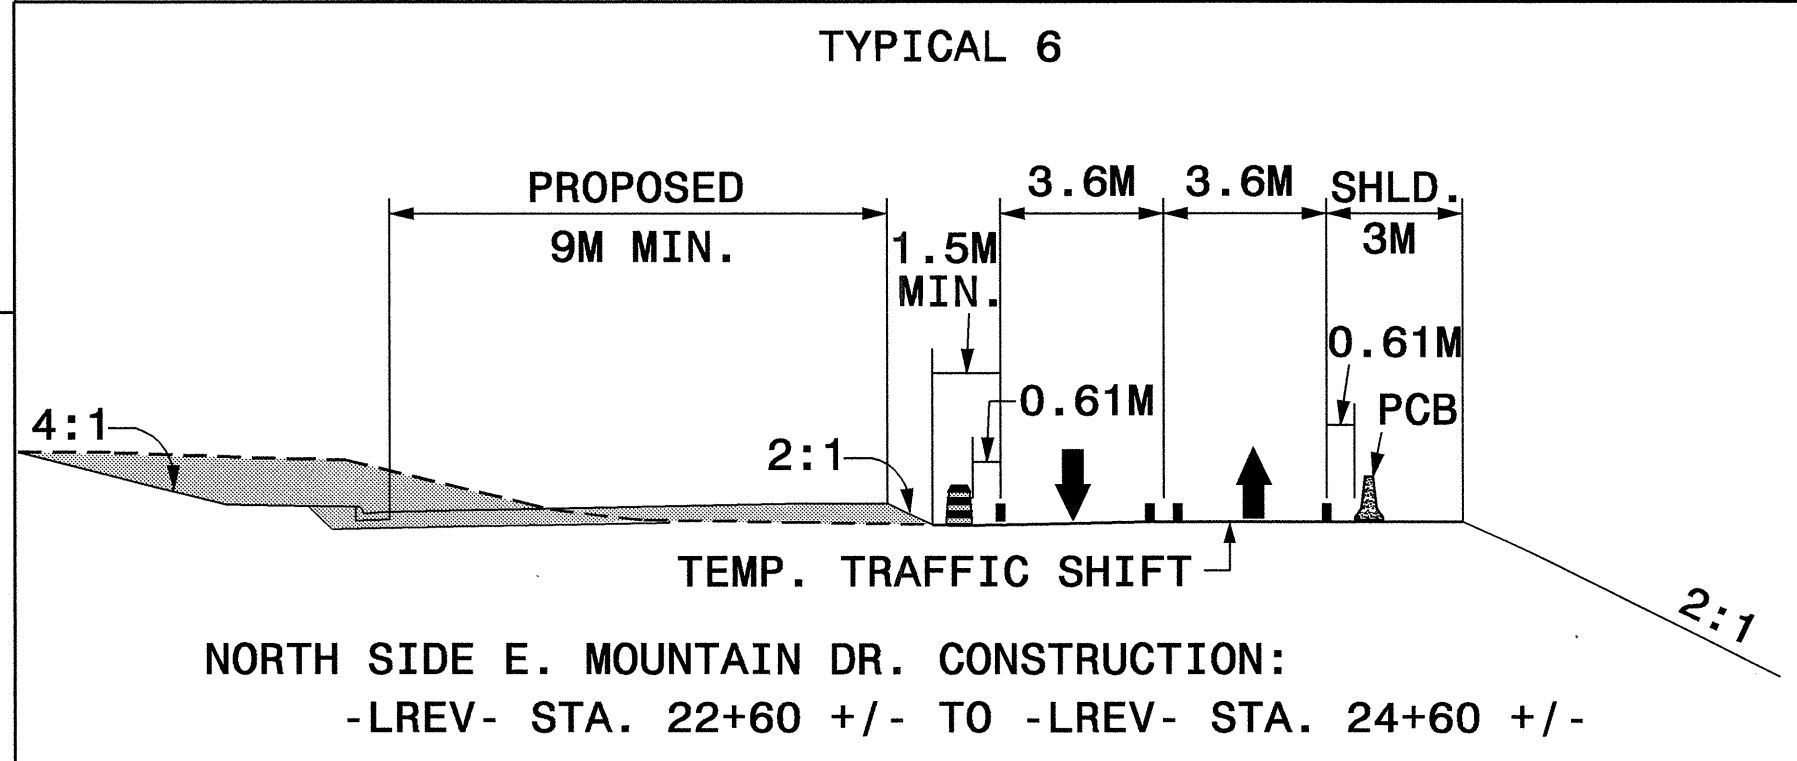
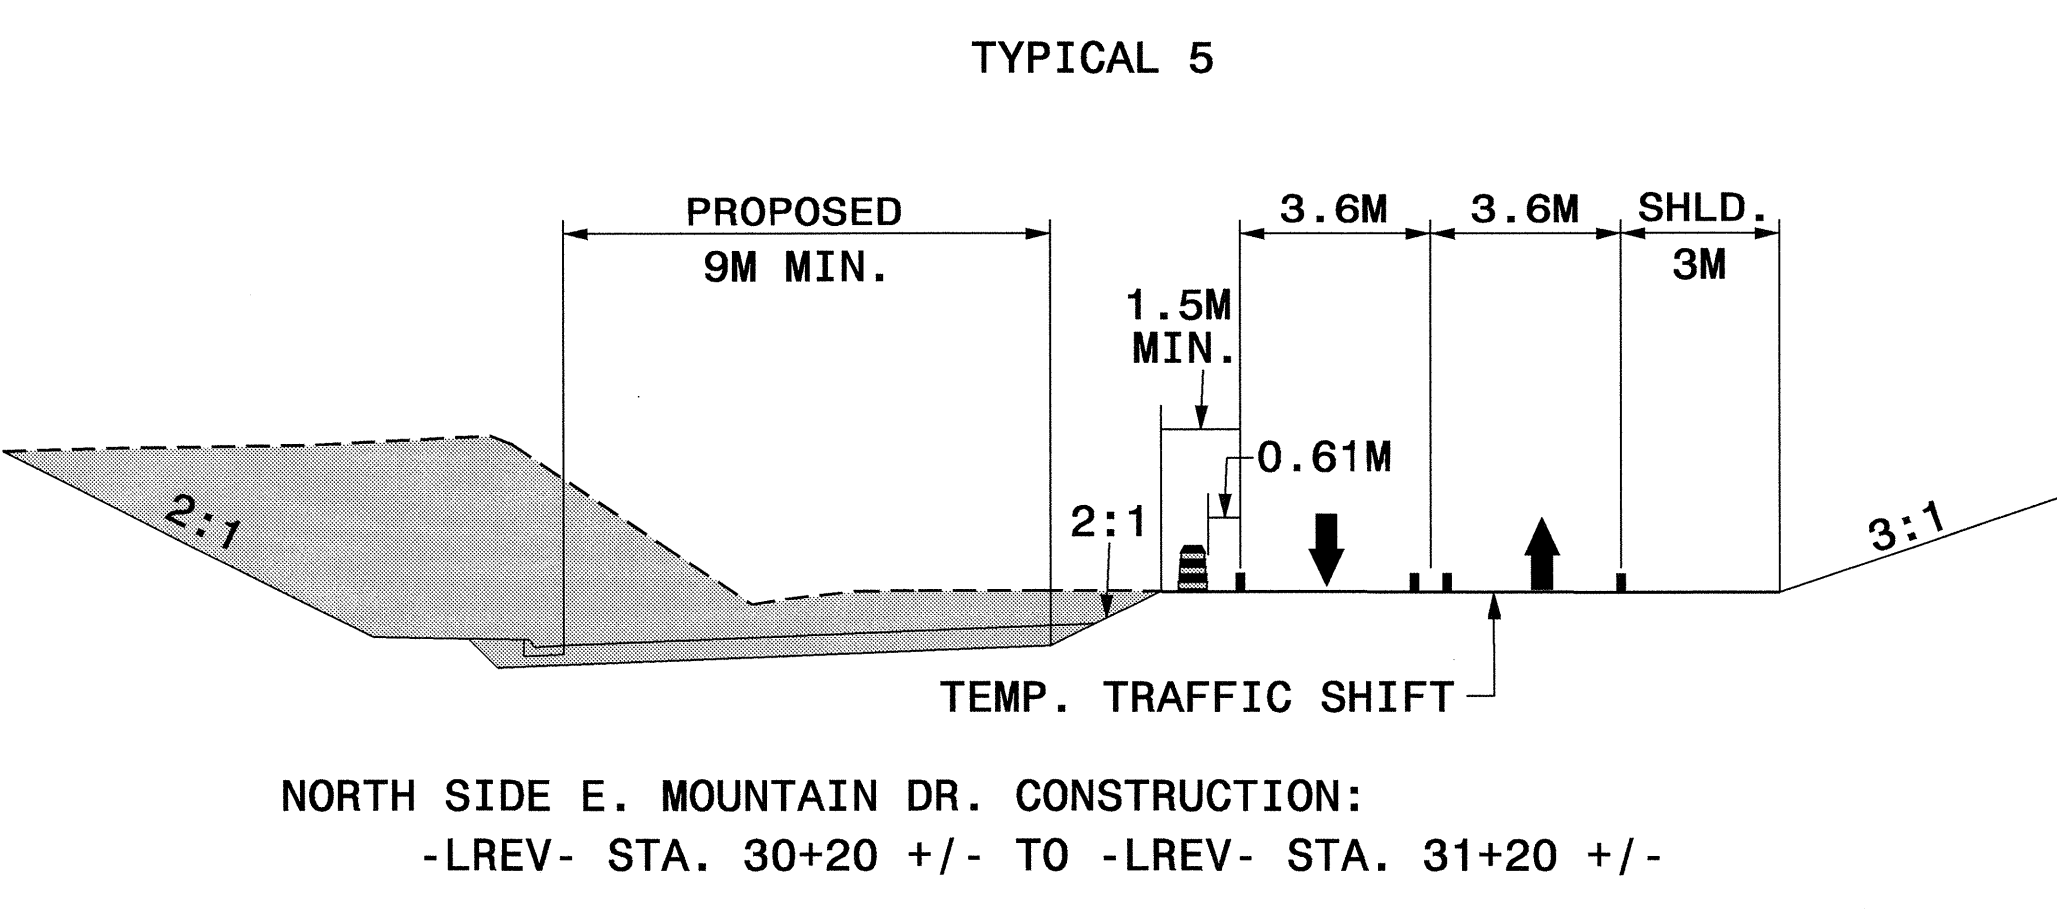


PROPOSED EAST MOUNTAIN DR. WIDENING AND TEMPORARY TRAFFIC SHIFT

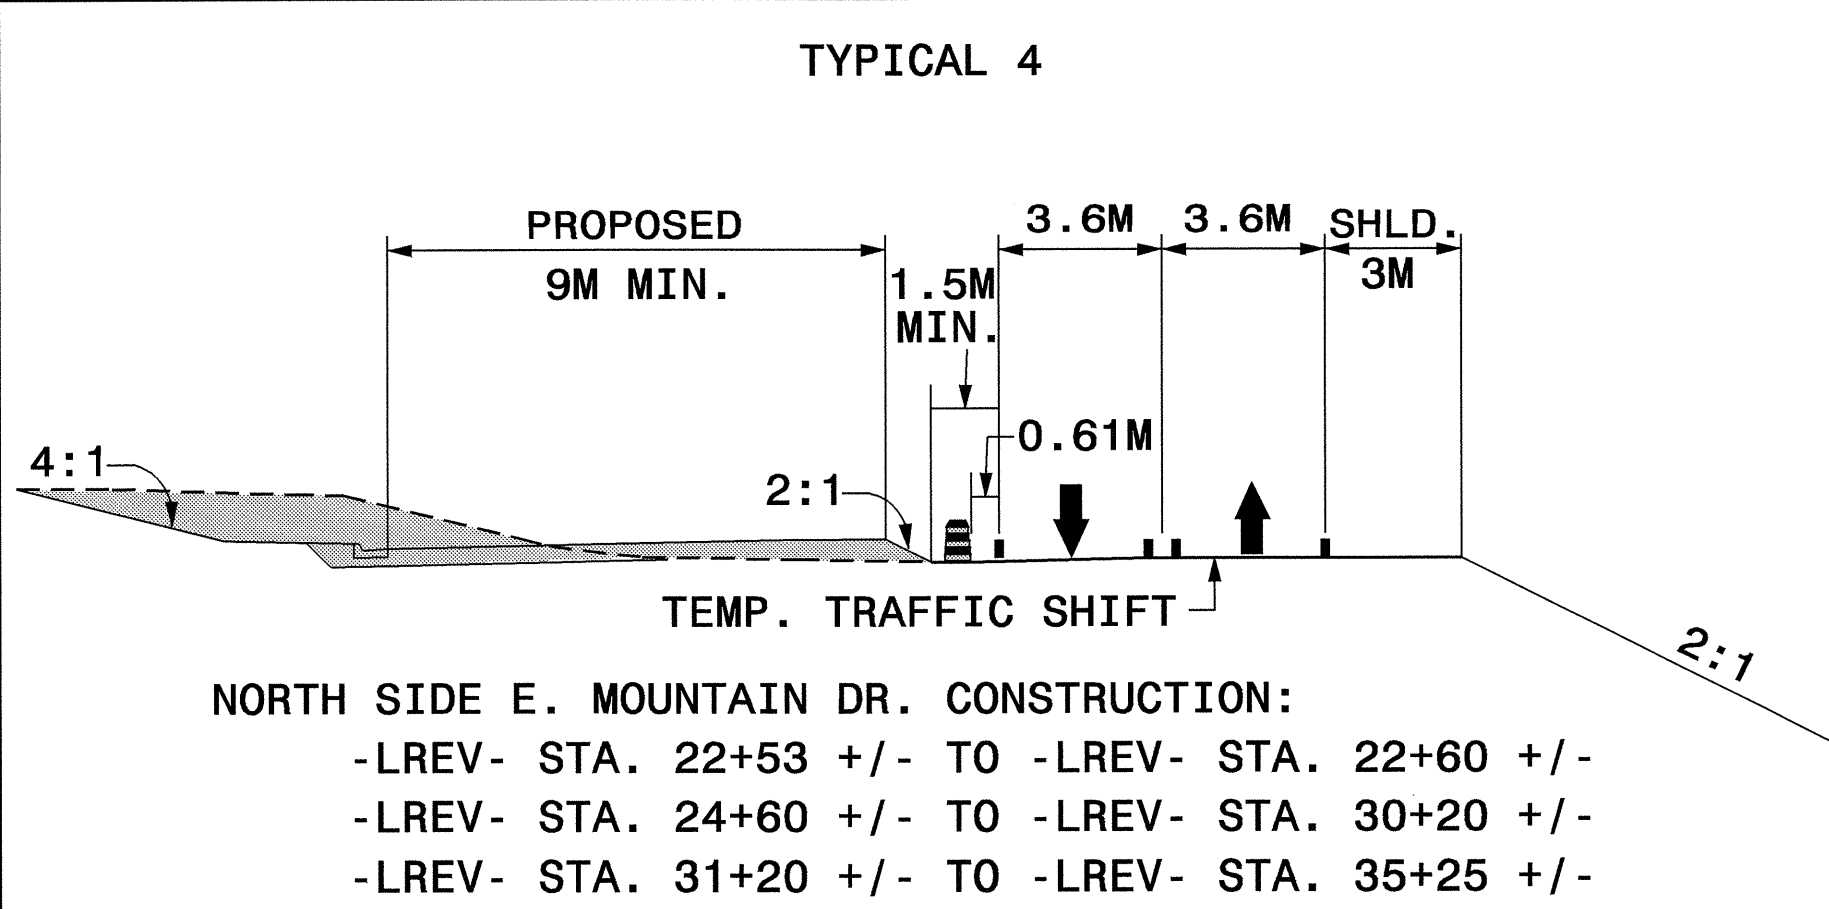

PROJ. REFERENCE NO.	SHEET NO.
U-2912	TCP-8

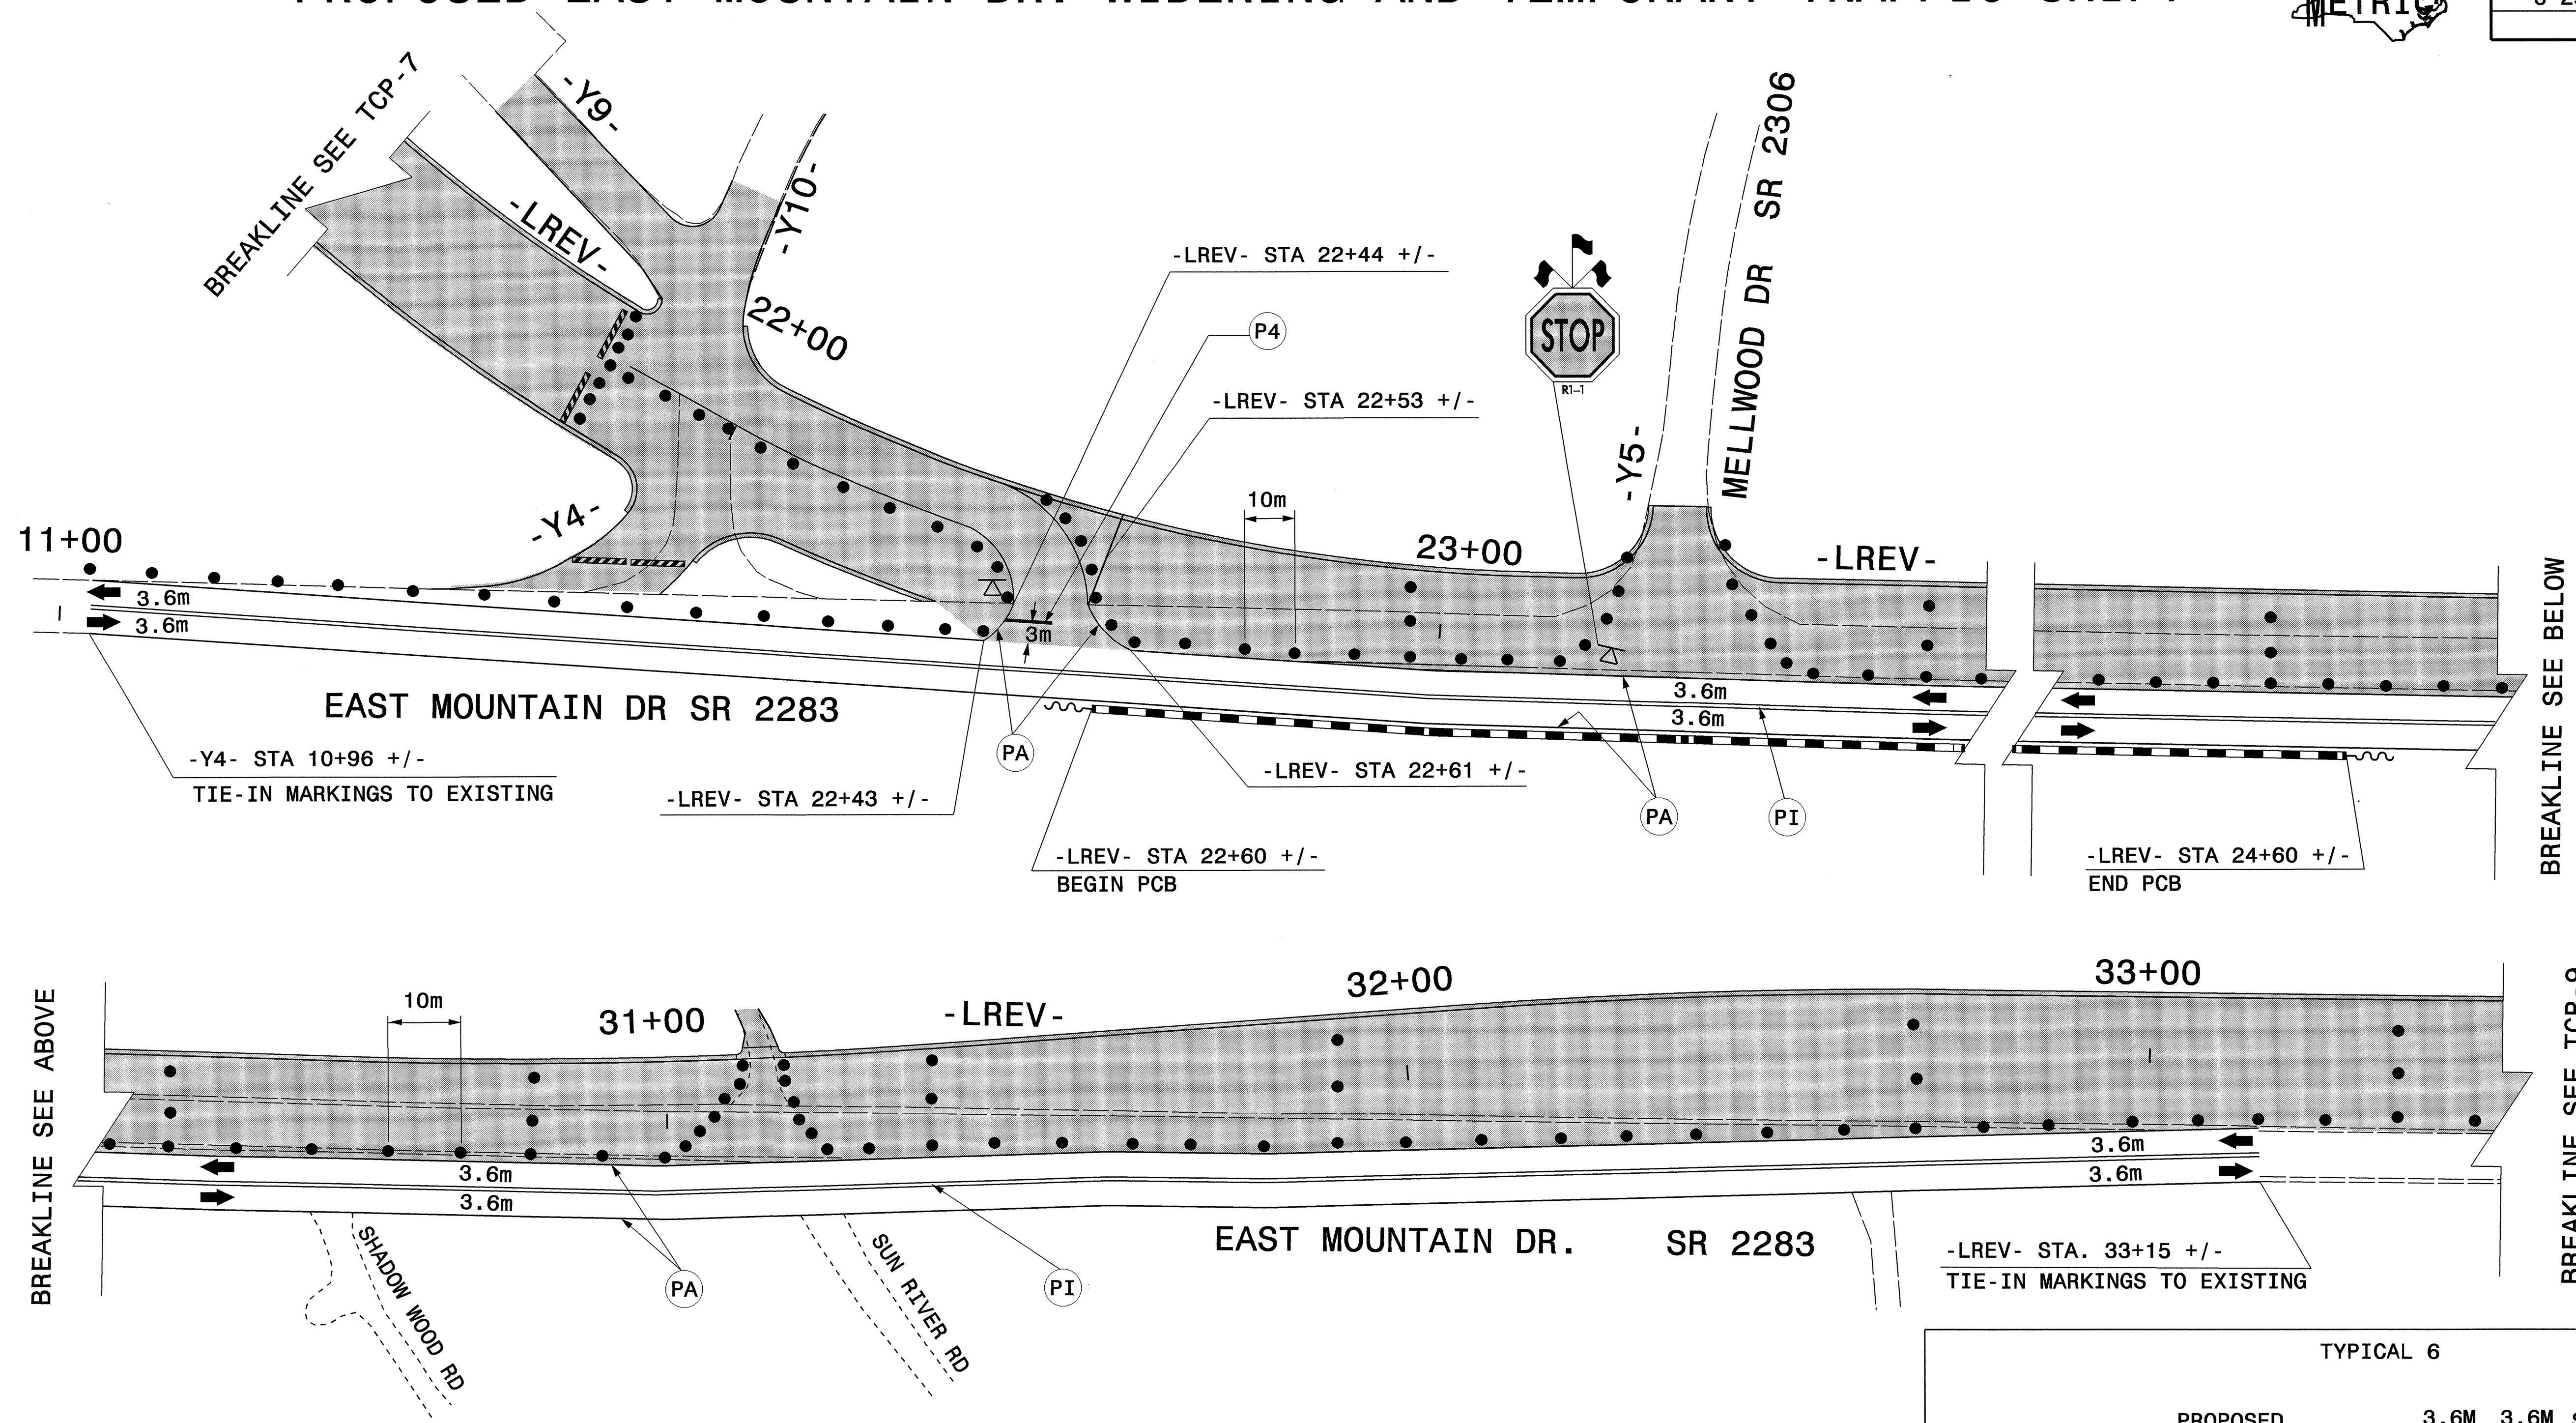

APPROVED: *M. McDaniel* DATE: 9/1/04

PHASE I: STEP 3

SCALE: NONE		REVISIONS
DATE: 09/04		
DWG. BY: WAJ/MM		
DESIGN BY: WAJ/MM		

REVIEWED BY: CBH

CADD FILE: U2912.TCP08.DGN

17-SEP-2004 07:22
 O:\TCP\REVISE\U2912_TCP08.dgn
 W:\acads\AT\TTC193479