

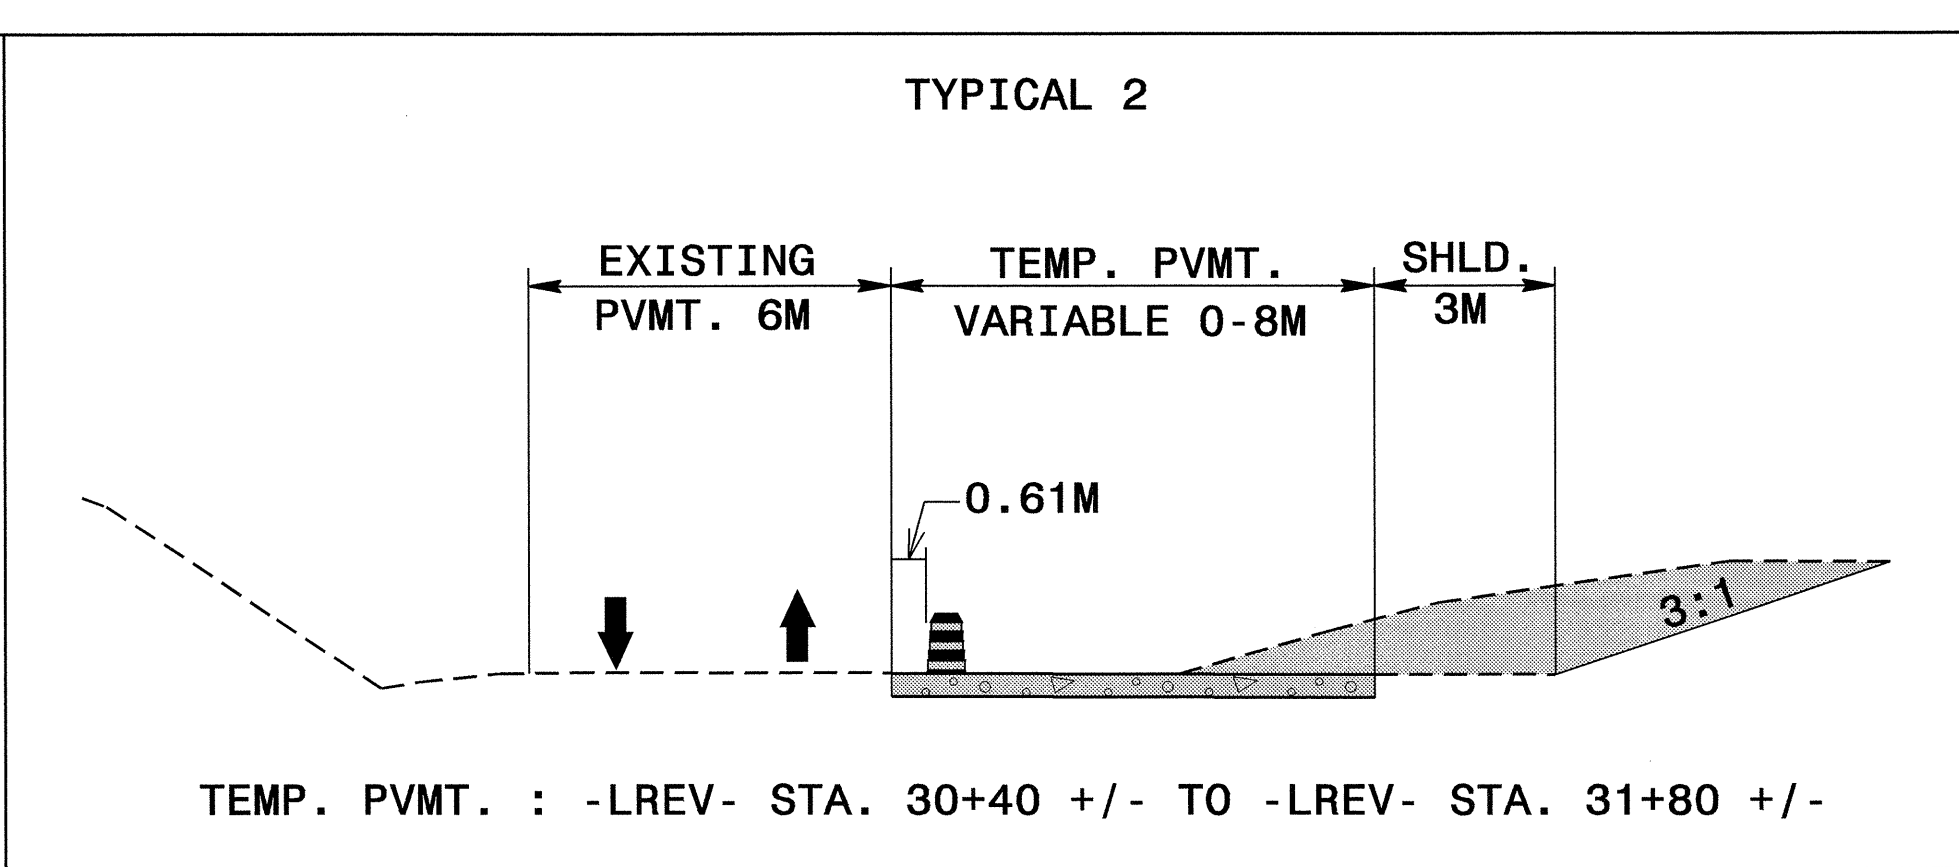


TEMPORARY PAVEMENT CONSTRUCTION AND OWEN DRIVE EXTENSION

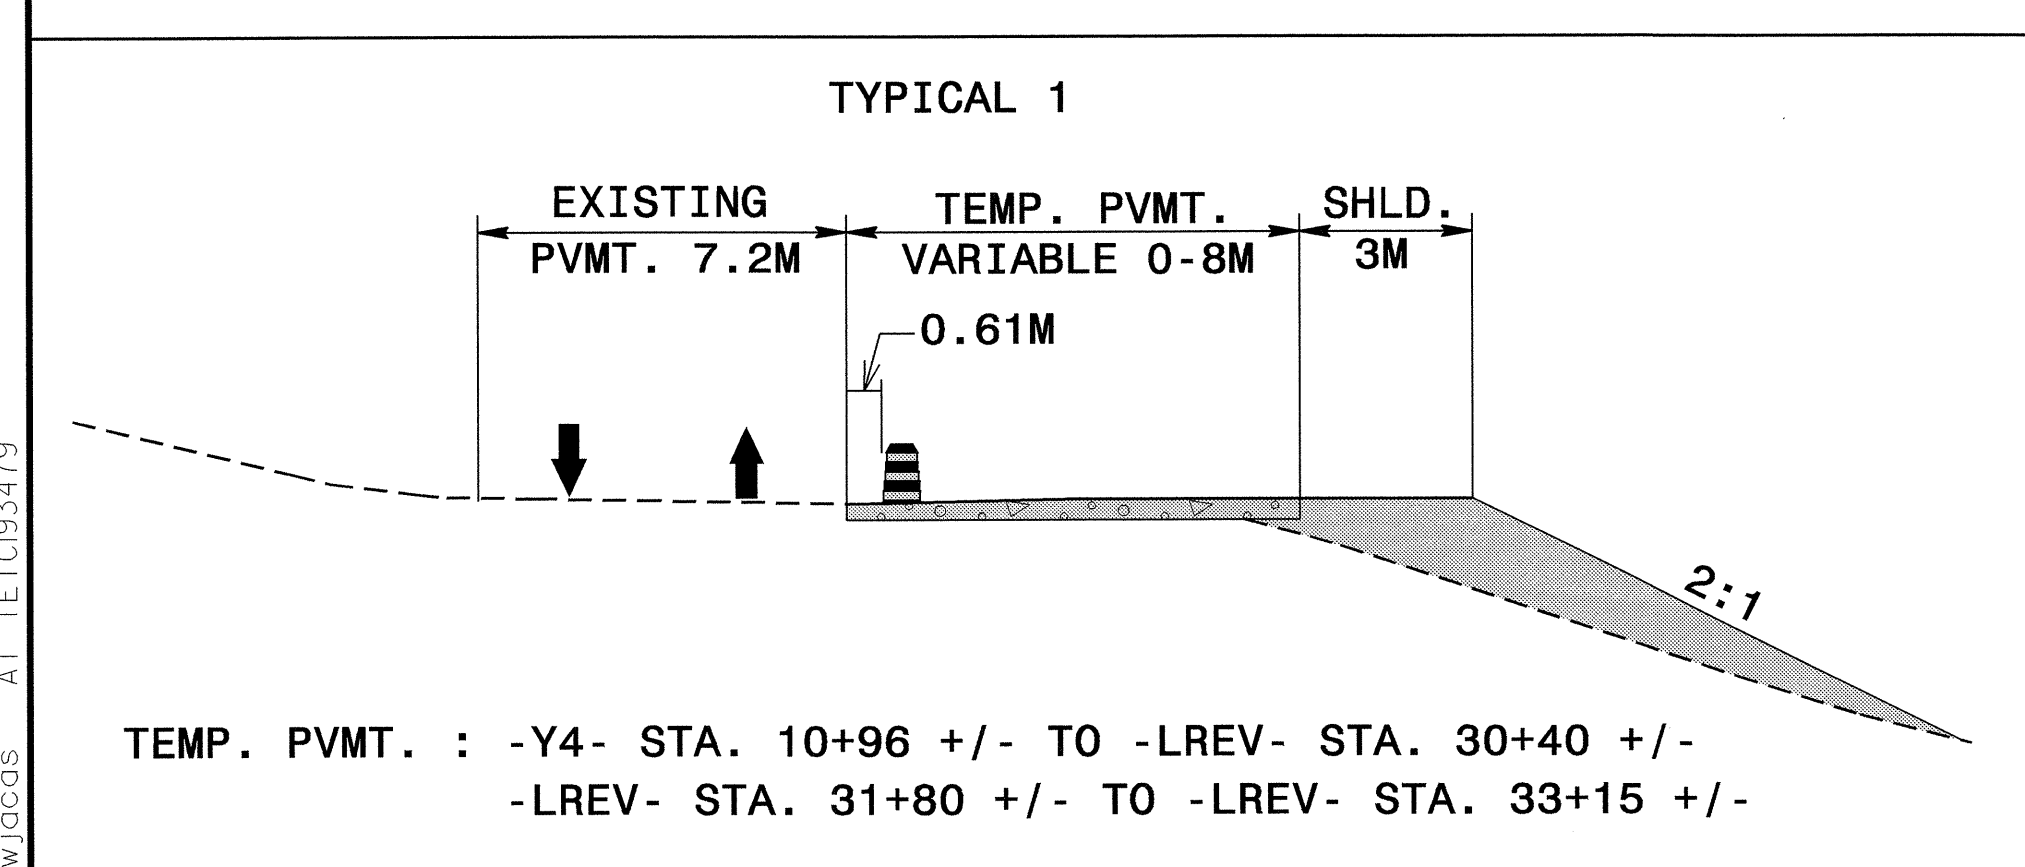

PROJ. REFERENCE NO.	SHEET NO.
U-2912	TCP-6

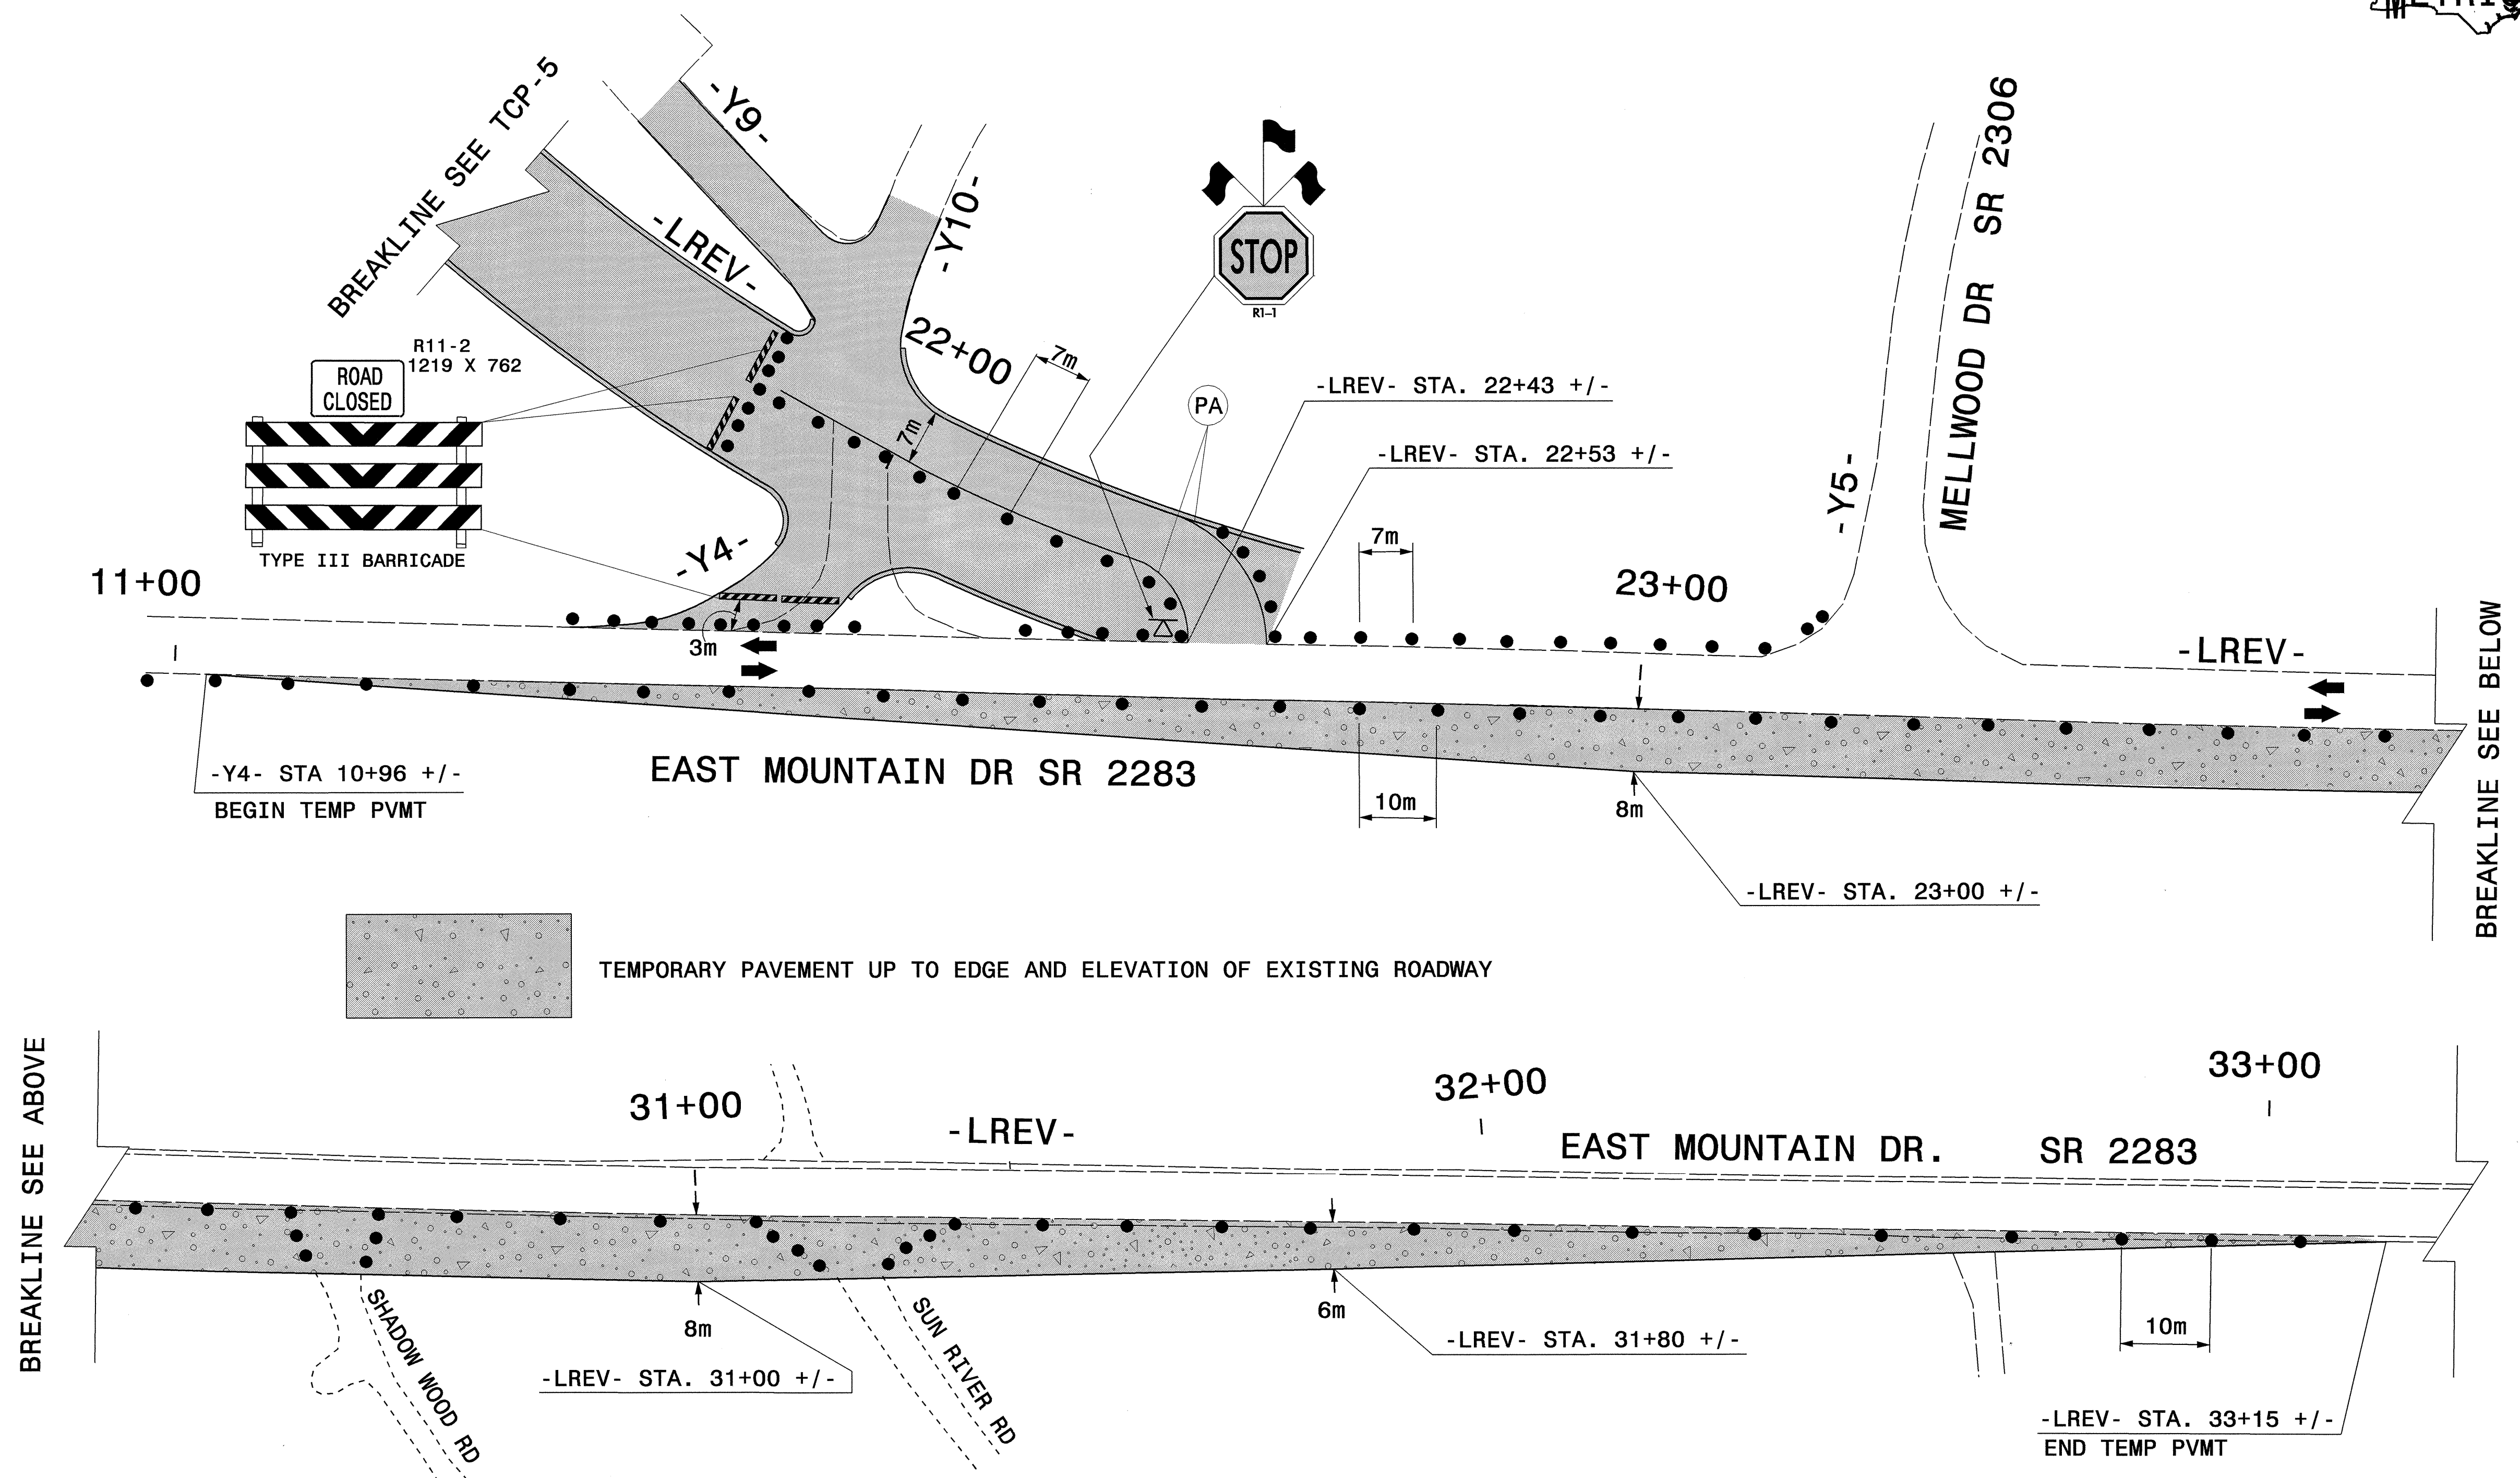

APPROVED: *M. McOran* DATE: 9/17/04

SEAL

PHASE I: STEP 2

SCALE: NONE
 DATE: 09/04
 DWG. BY: WAJ/MM
 DESIGN BY: WAJ/MM
 REVIEWED BY: CBH

REVISIONS	

CADD FILE: U2912.TCP06.DGN

17-SEP-2004 07:21
 0:\TCP\REVISE\Nu2912_tcp06.dgn
 WJacoos AT TET093479