



10/26/25

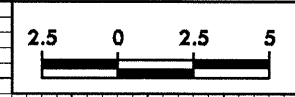

PROJECT REFERENCE NO.  
U-2912

SHEET NO.  
X-27

50 40 30 20 10 0 10 20 30 40 50

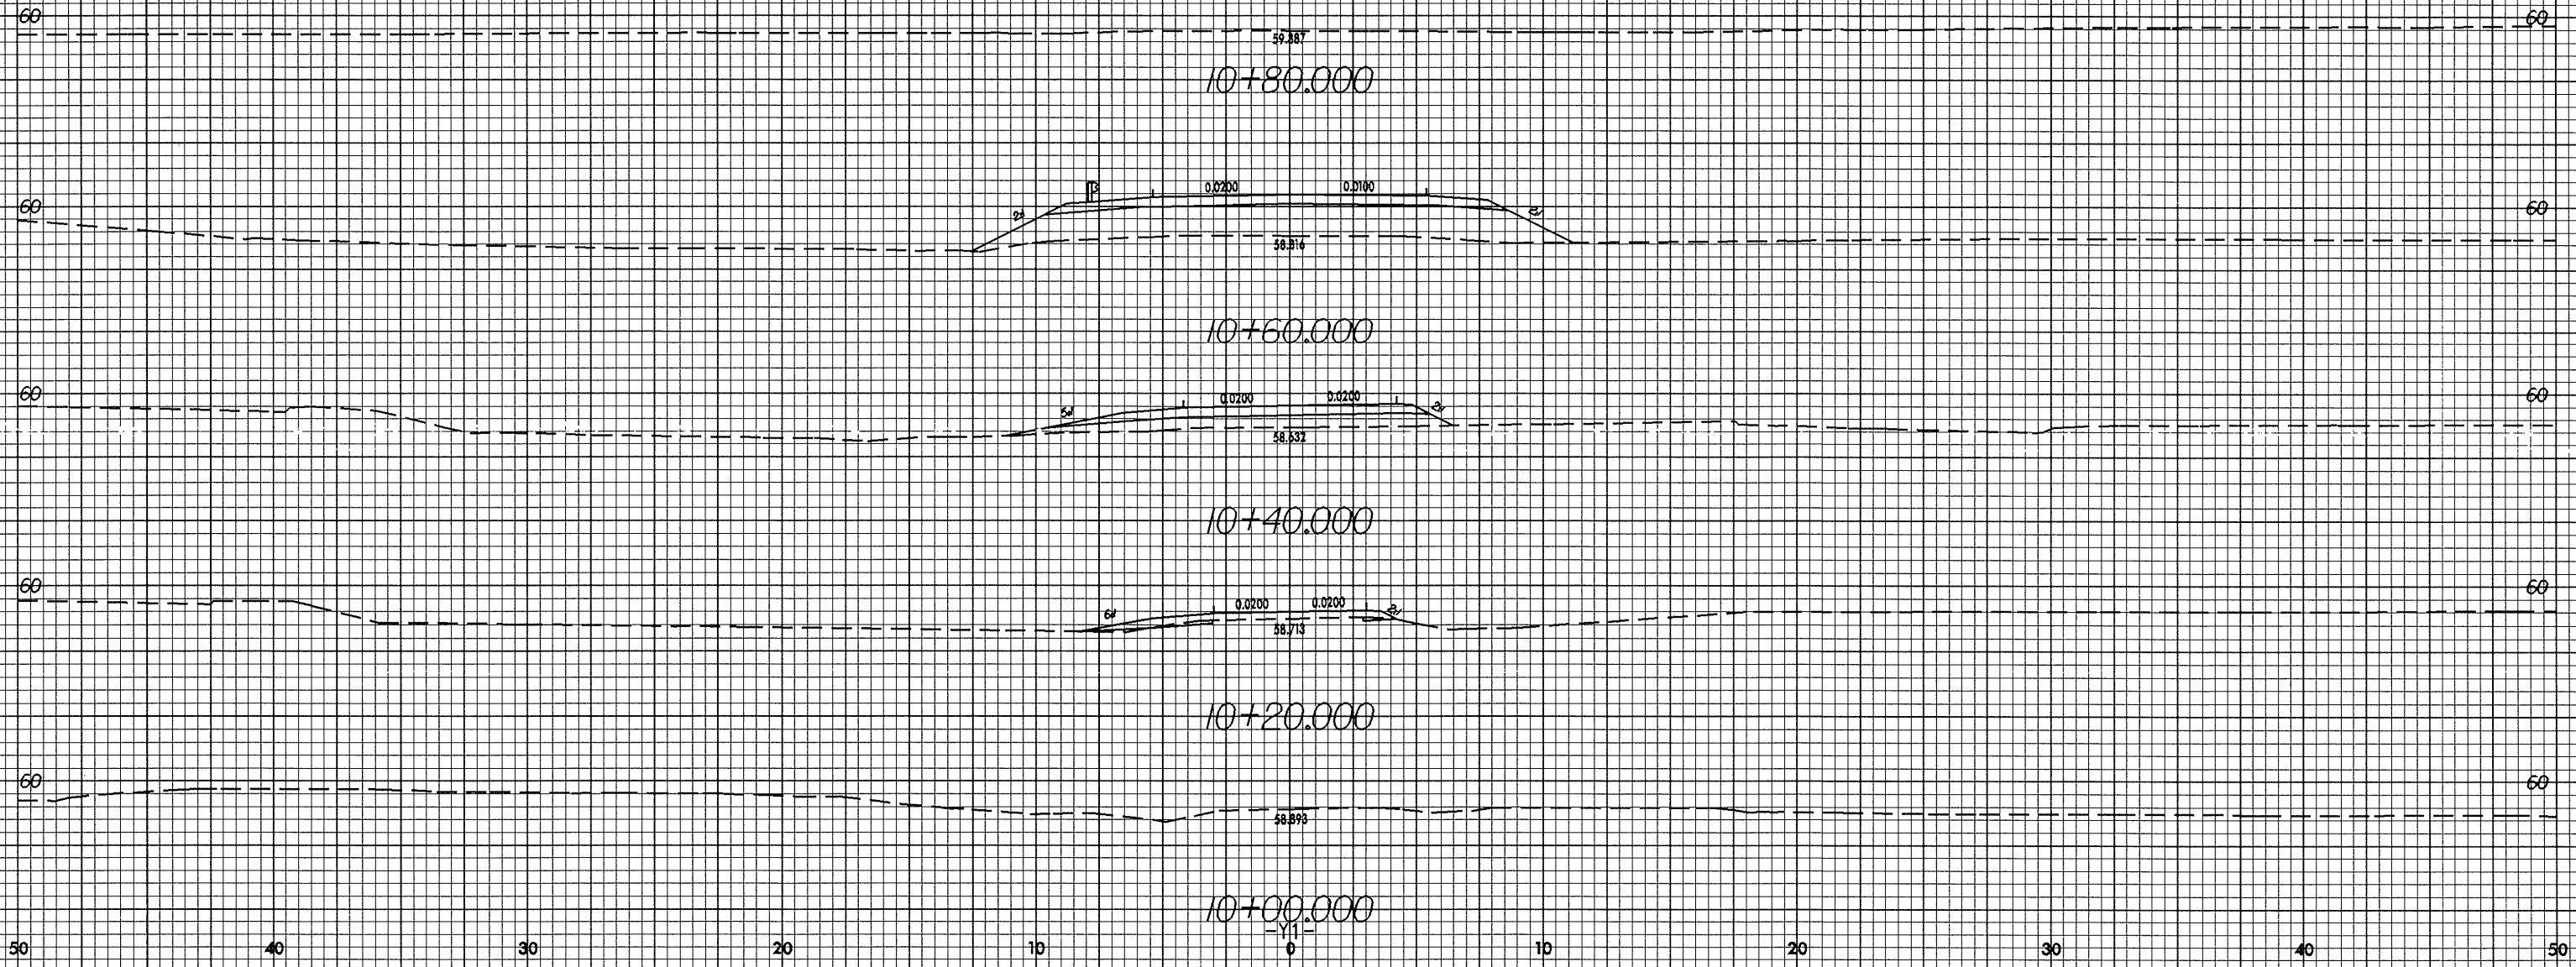

15-JUL-2004 08:53  
Plotting at 10/26/25

50 40 30 20 10 0 10 20 30 40 50