



10/25/20

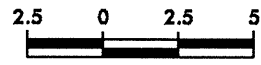

PROJECT REFERENCE NO.	SHEET NO.
U-2912	X-25

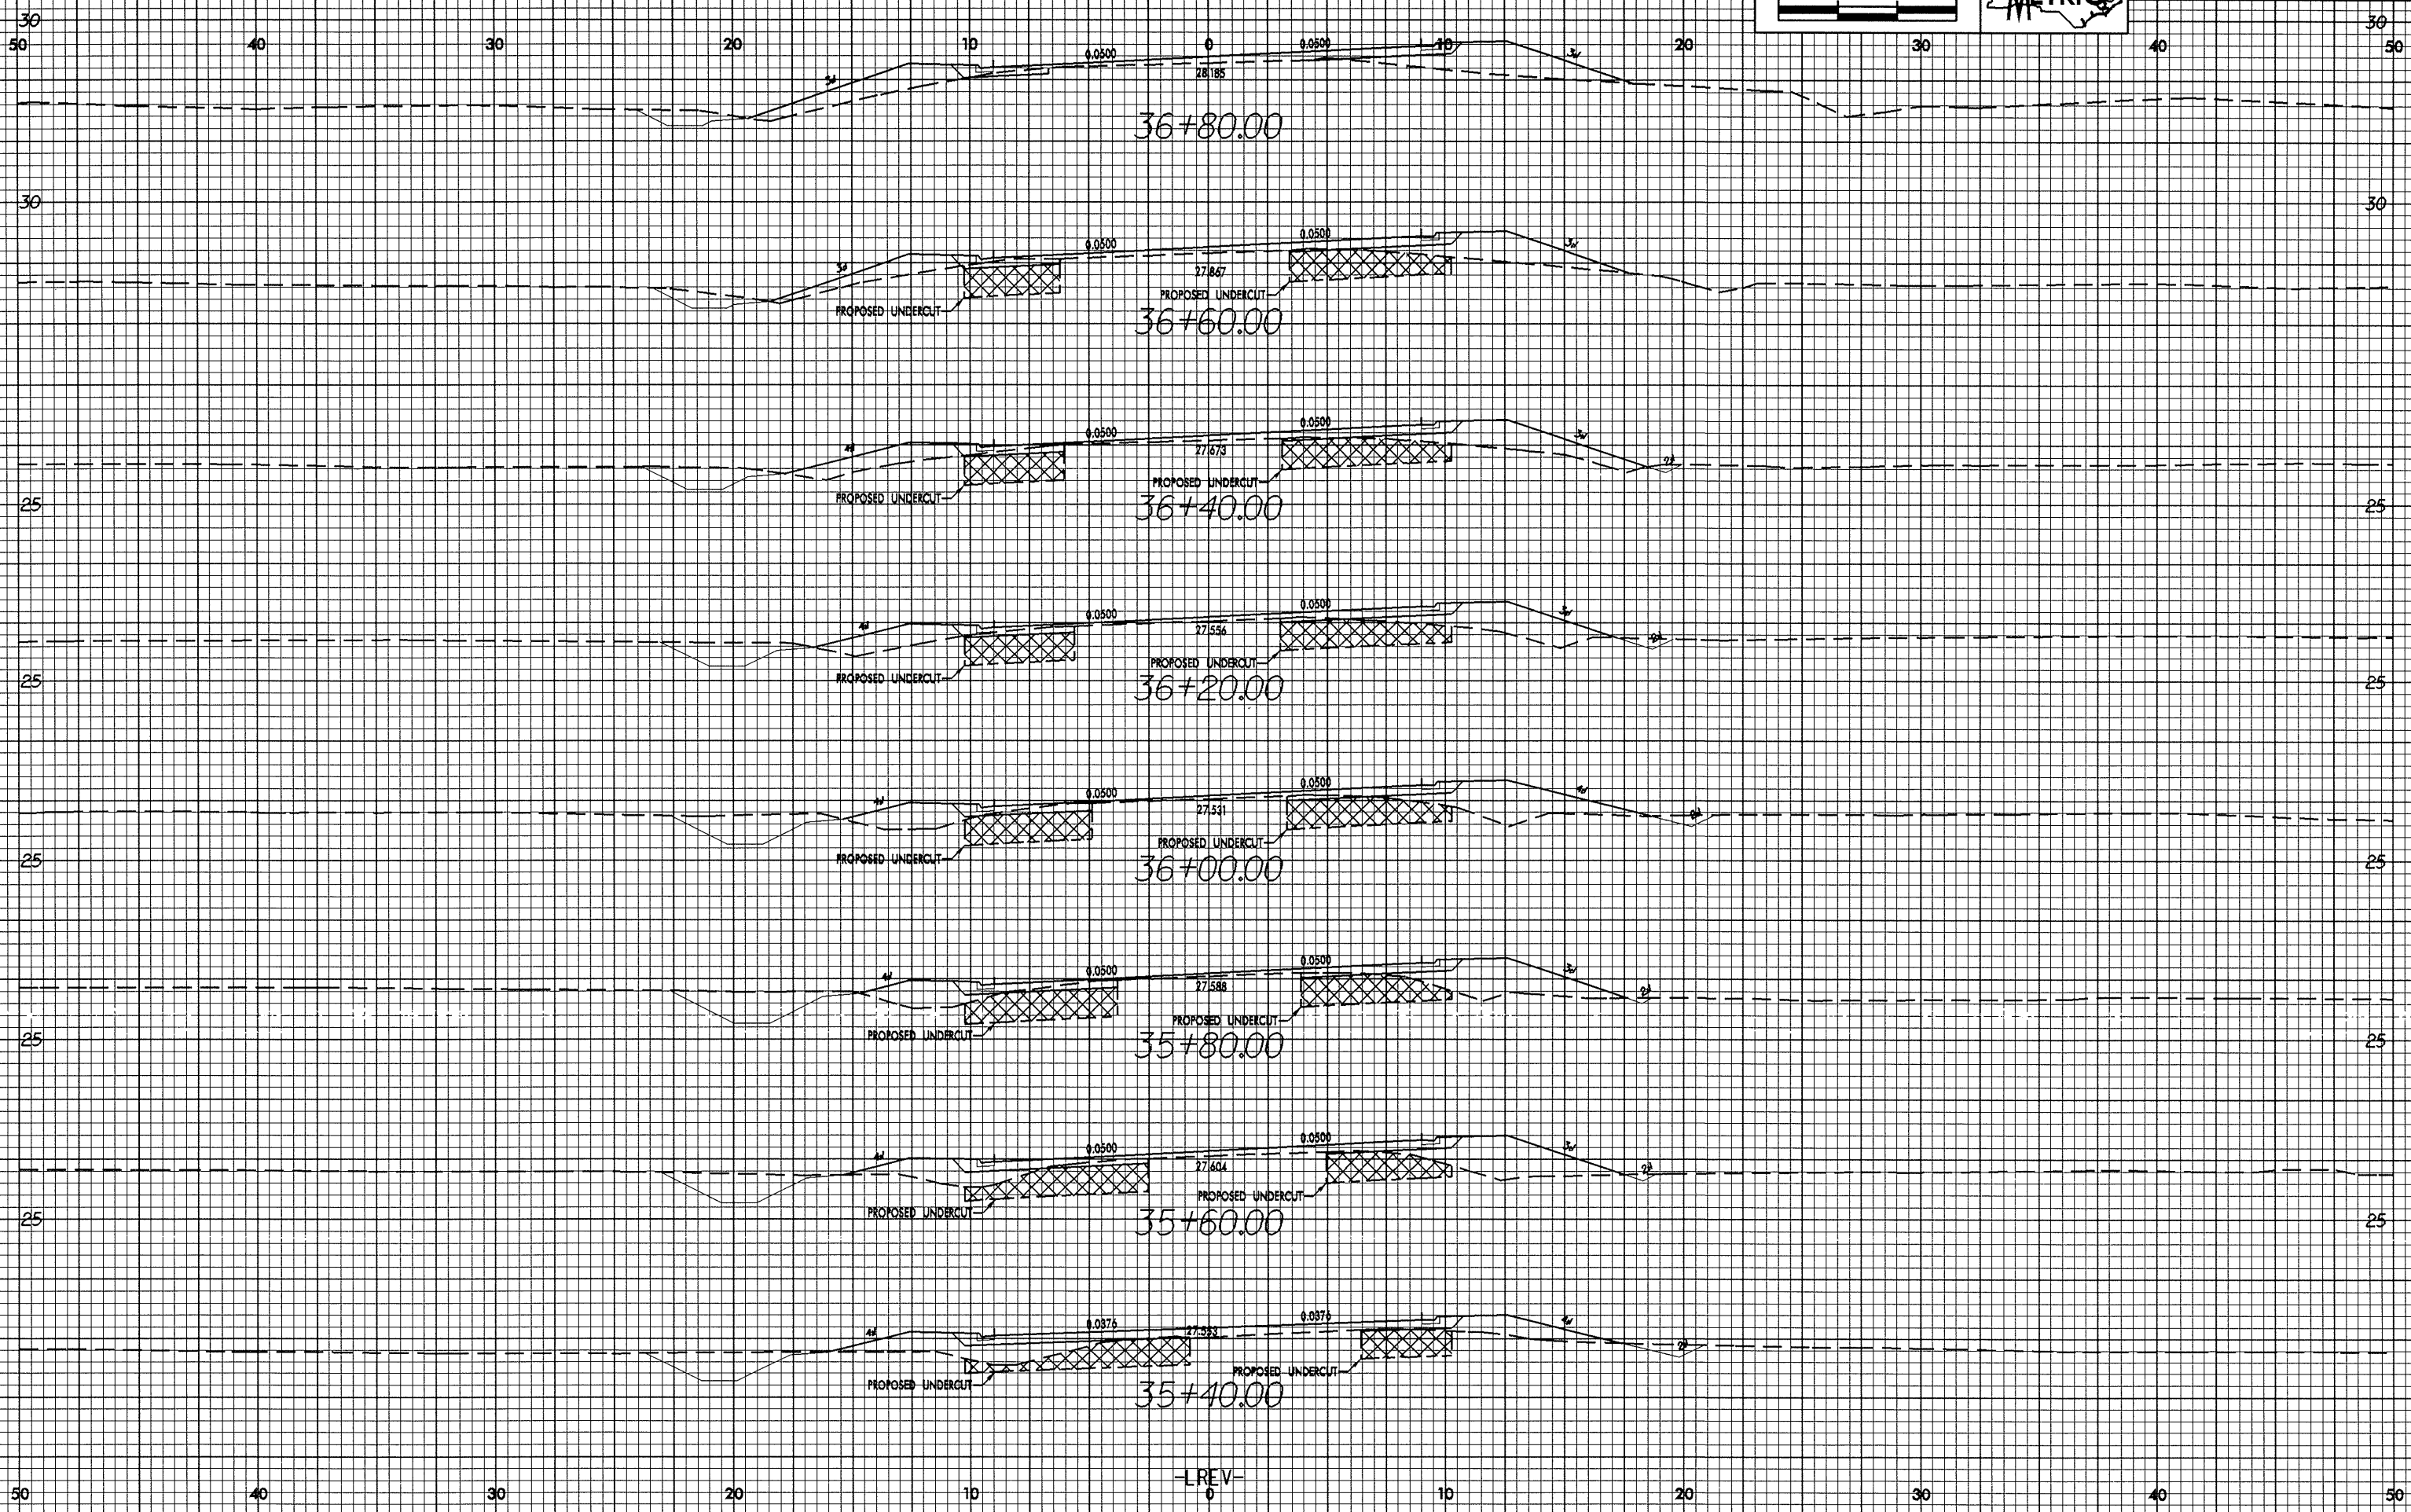

-REV-

15-JUL-2009 08:33 AM
dwgplot at 10/25/20