





8/25/99



PROJ. REFERENCE NO.
B-4096

SHEET NO.
X-3

150 140 130 120 110 100 90 80 70 60 50 40 30 20 10 0 10 20 30 40 50 60 70 80 90 100 110 120 130 140 150

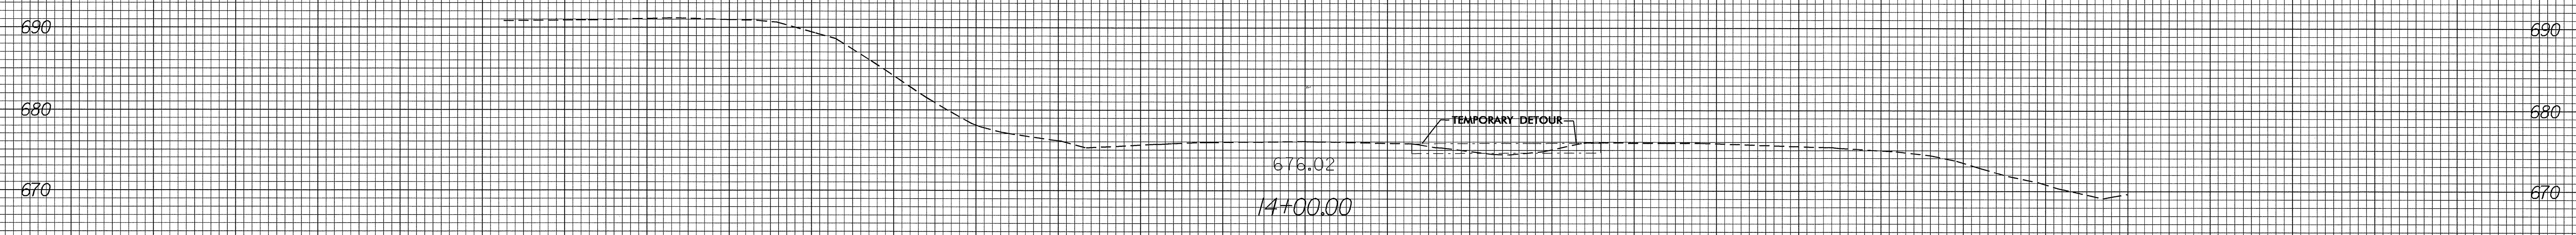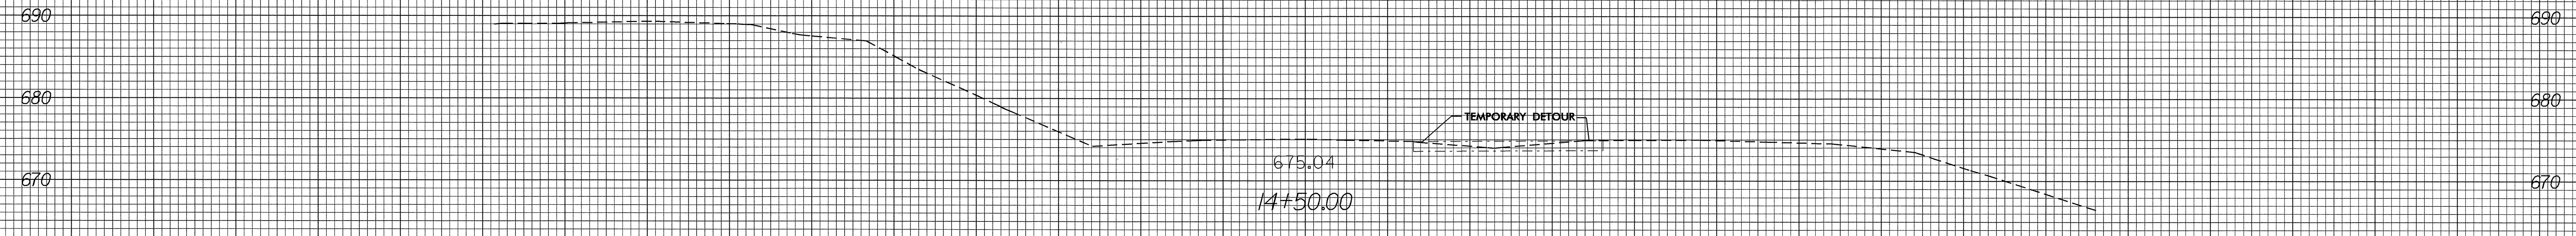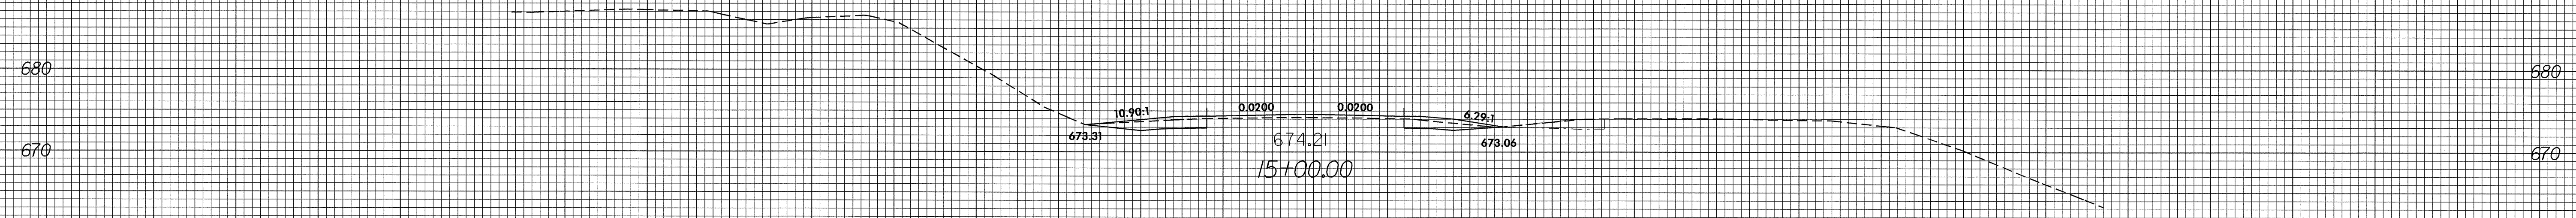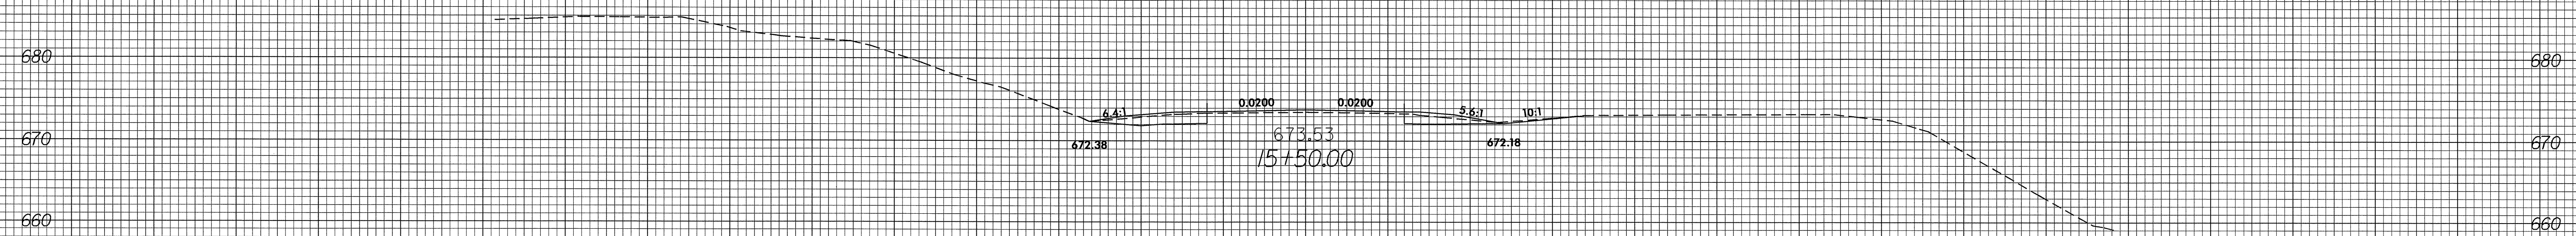

150 140 130 120 110 100 90 80 70 60 50 40 30 20 10 0 10 20 30 40 50 60 70 80 90 100 110 120 130 140 150

04-JUN-2004 09:25
F:\Xsc\640%_rdw\14813990.dgn
JB Thompson AT R0103407