TIP NO. SHEET NO. R-2568B SIGN-01

R : R-2568B

STATE OF NORTH CAROLINA DEPARTMENT OF TRANSPORTATION


SIGNING PLANS DAVIDSON COUNTY

LOCATION: NC 109 FROM NORTH OF I-85 BUSINESS TO

NORTH OF SR 1756 (LEXINGTON AVE.) NORTH

OF LEDFORD MIDDLE SCHOOL

MAP

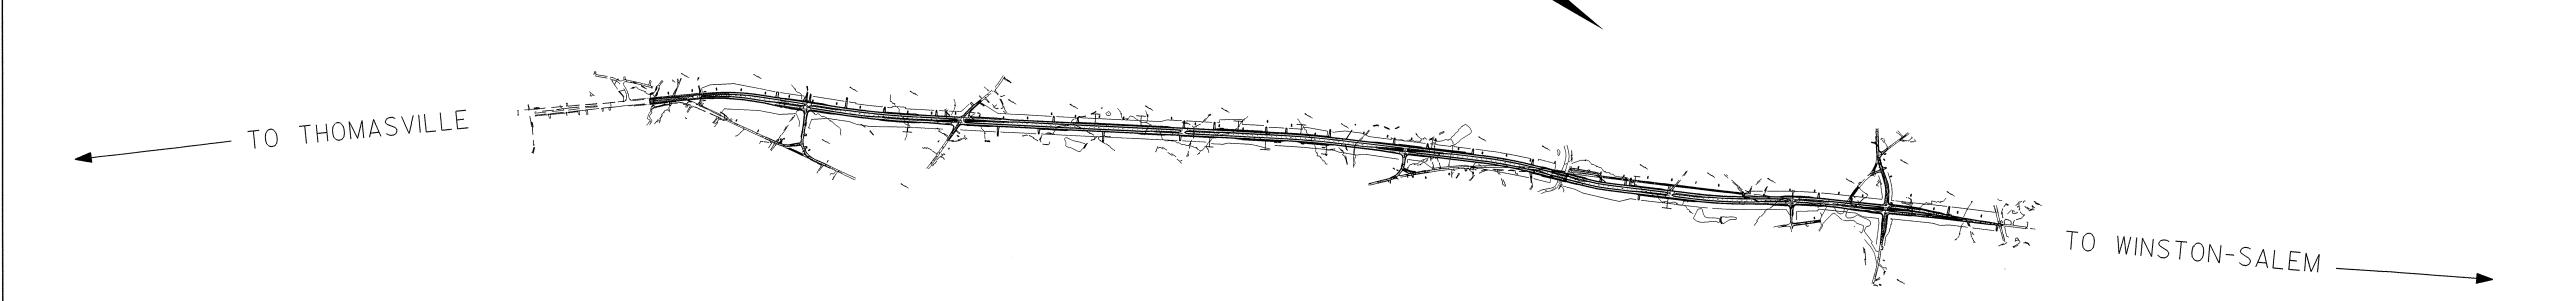

INDEX

SHEET NO.	DESCRIPTION	
1	TITLE SHEET	
2	SUMMARY OF QUANTITIES	
<i>3</i>	NOTES	
4 and 5	E SHEETS	
6	F SHEET	
7–29	SIGN ROADWAY SHEETS	

NTRACT: C20

PLAN PREPARED BY:	N.C.D.O.T. SIGNING SECTION	SEAL PLUSTINGY
R. W. KING	SIGNING ENGINEER	AND CAROLINA
A. I. ALQUDWAH	SIGNING PROJECT ENGINEER	SEAL
J. G. MARTINEZ	SIGNING PROJECT DESIGN ENGINEER	028387 I
L. K. DONALDSON	SIGNING DESIGN ENGINEER	July Maring
	SIGNING DESIGNER	
***************************************	SIGNING DESIGNER	