




STATE	STATE PROJECT REFERENCE NO.	SHEET NO.	TOTAL SHEETS
N.C.	R-2568B	4	17
STATE PROJ. NO.	F.A. PROJ. NO.	DESCRIPTION	
		P.E.	
		CONST.	

220

Section Thru B1-B (SBL), B1-A (NBL) & B1-B (NBL)

220

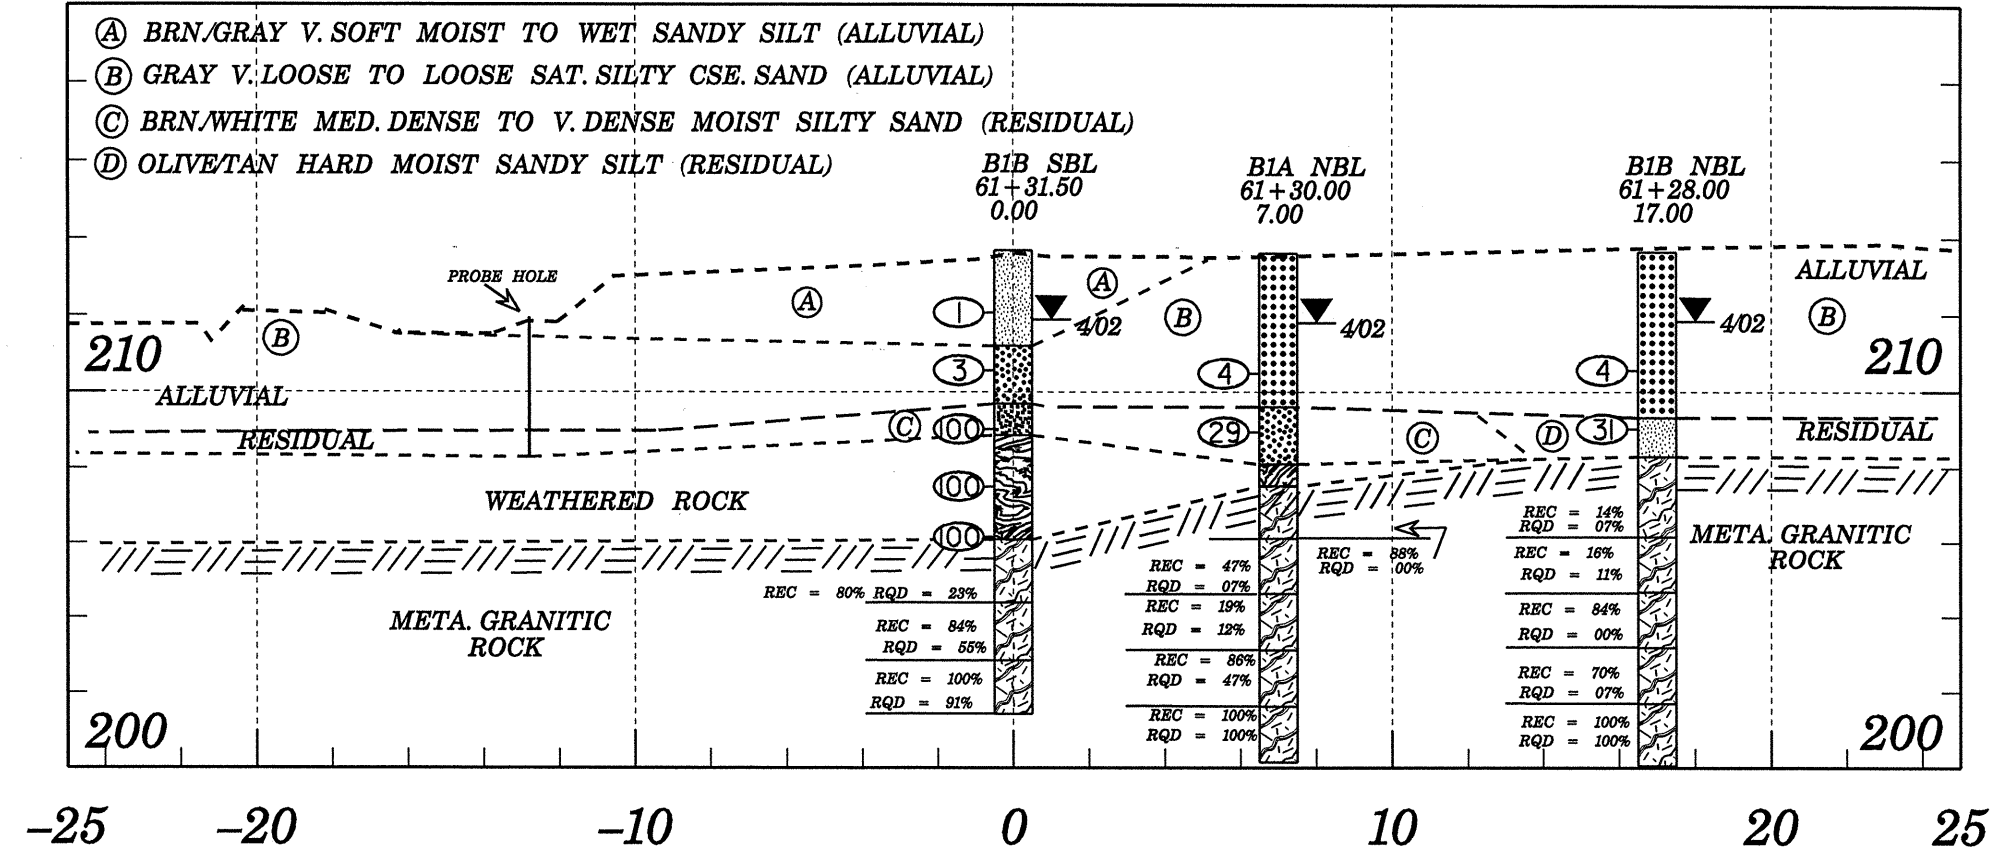

220

Section Thru EB1-A (NBL) & EB1-B (NBL)

220

