



CULVERT SECTION NORMAL TO ROADWAY

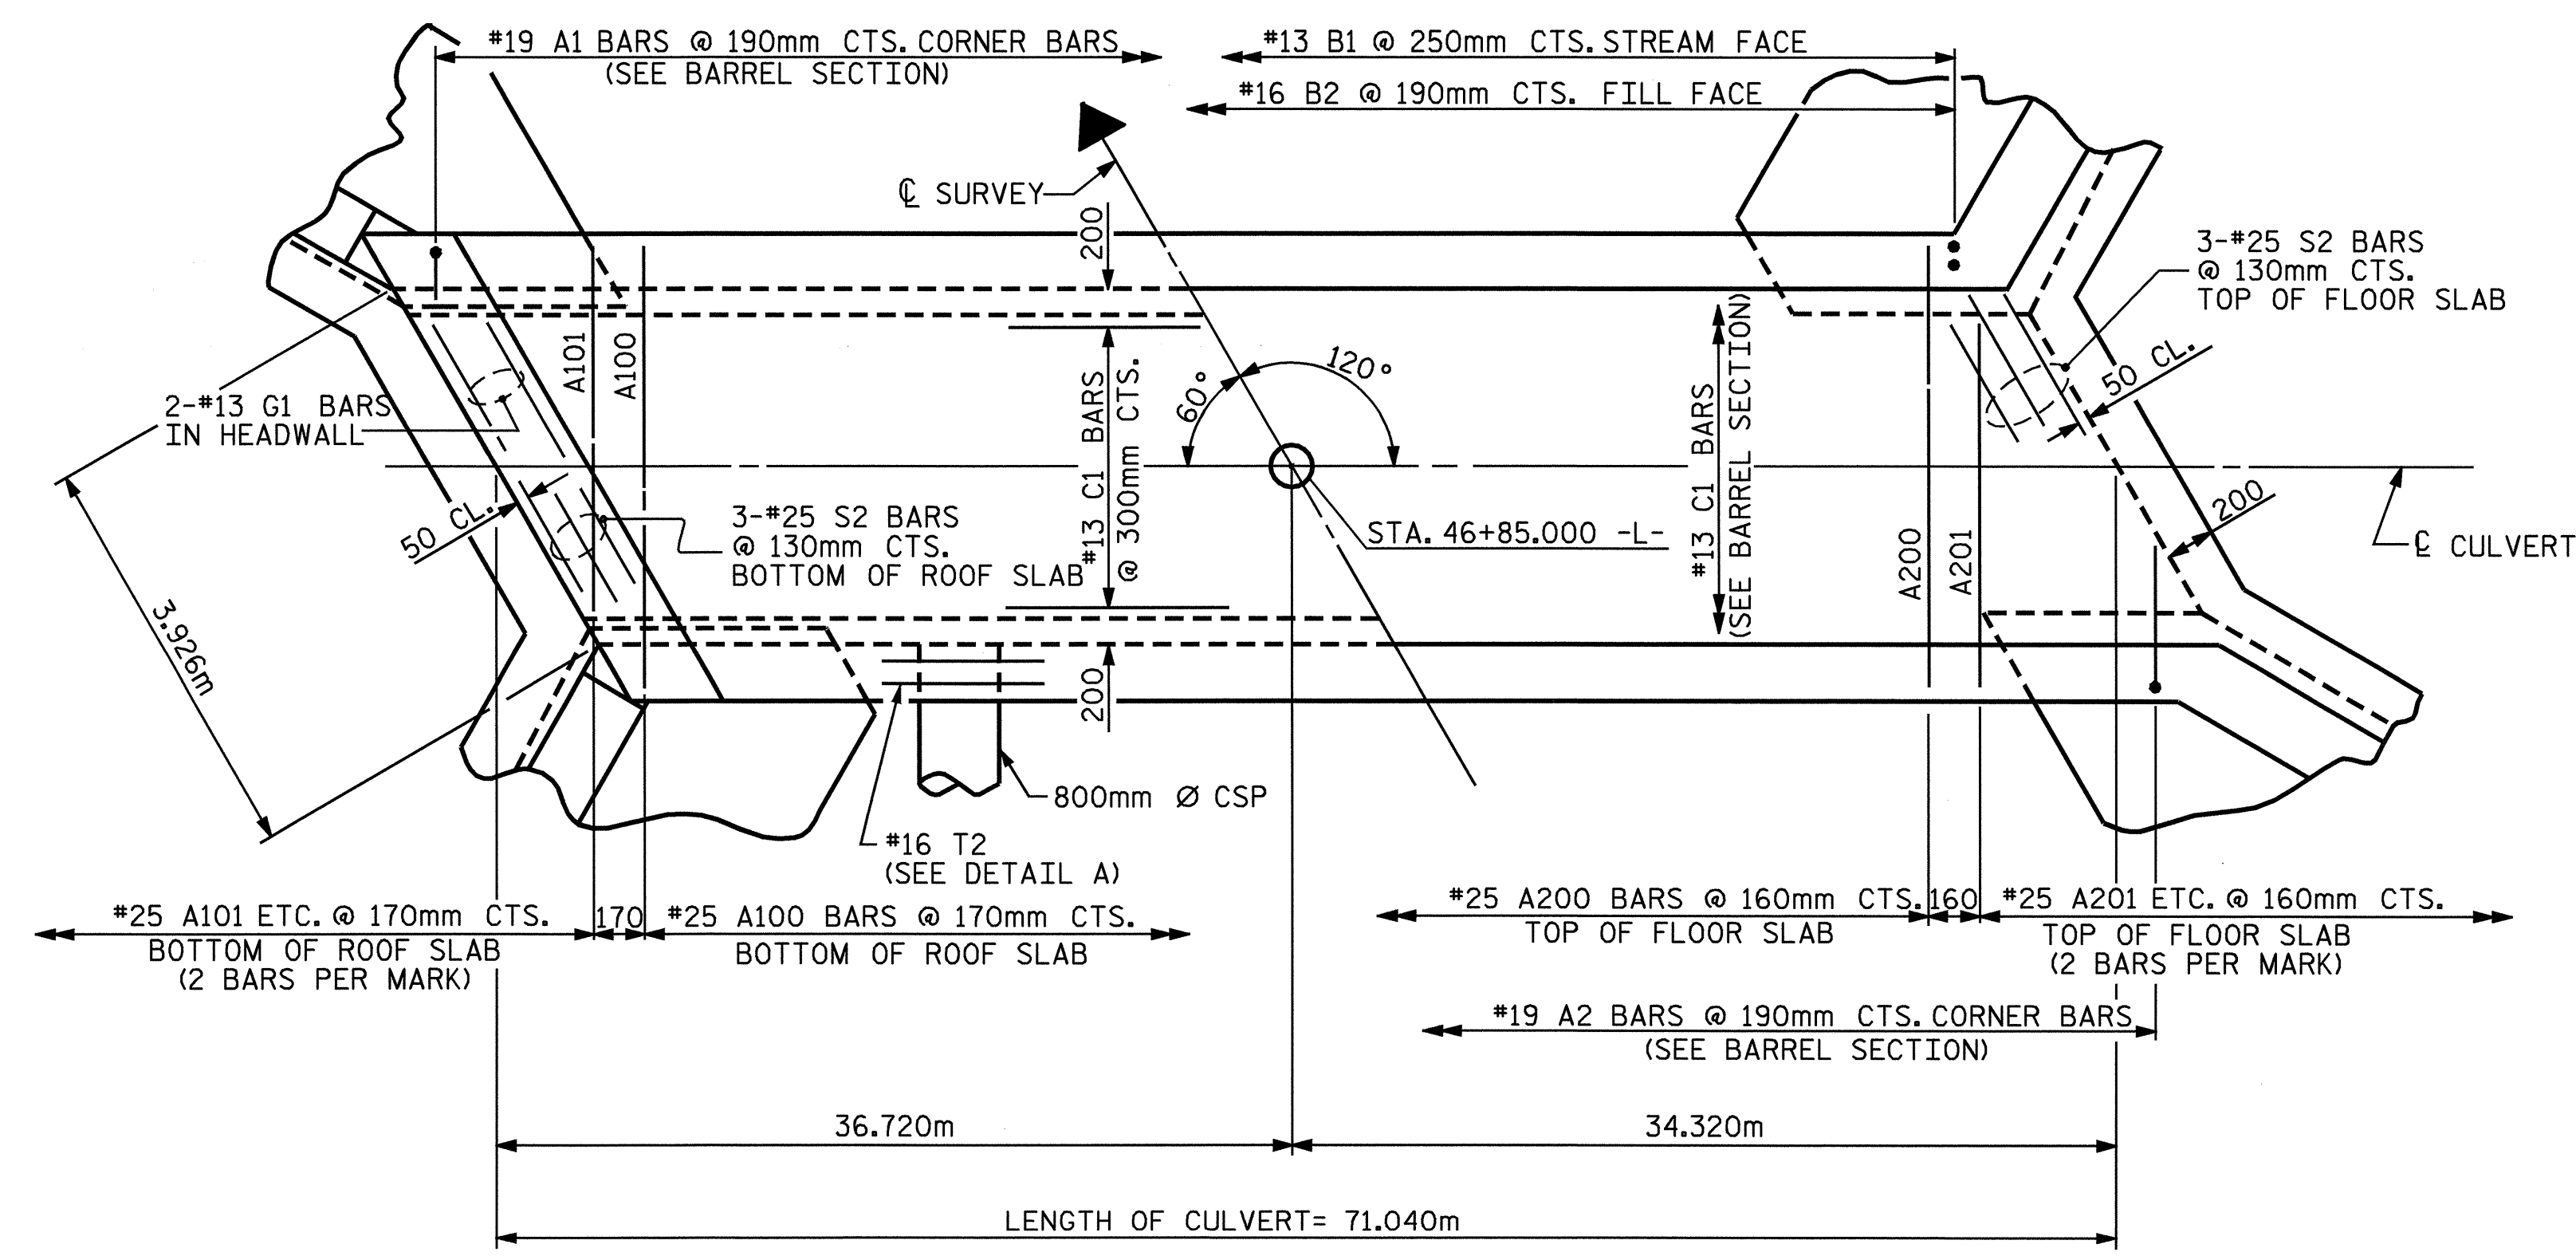


PART PLAN - ROOF SLAB


PART PLAN - FLOOR SLAB

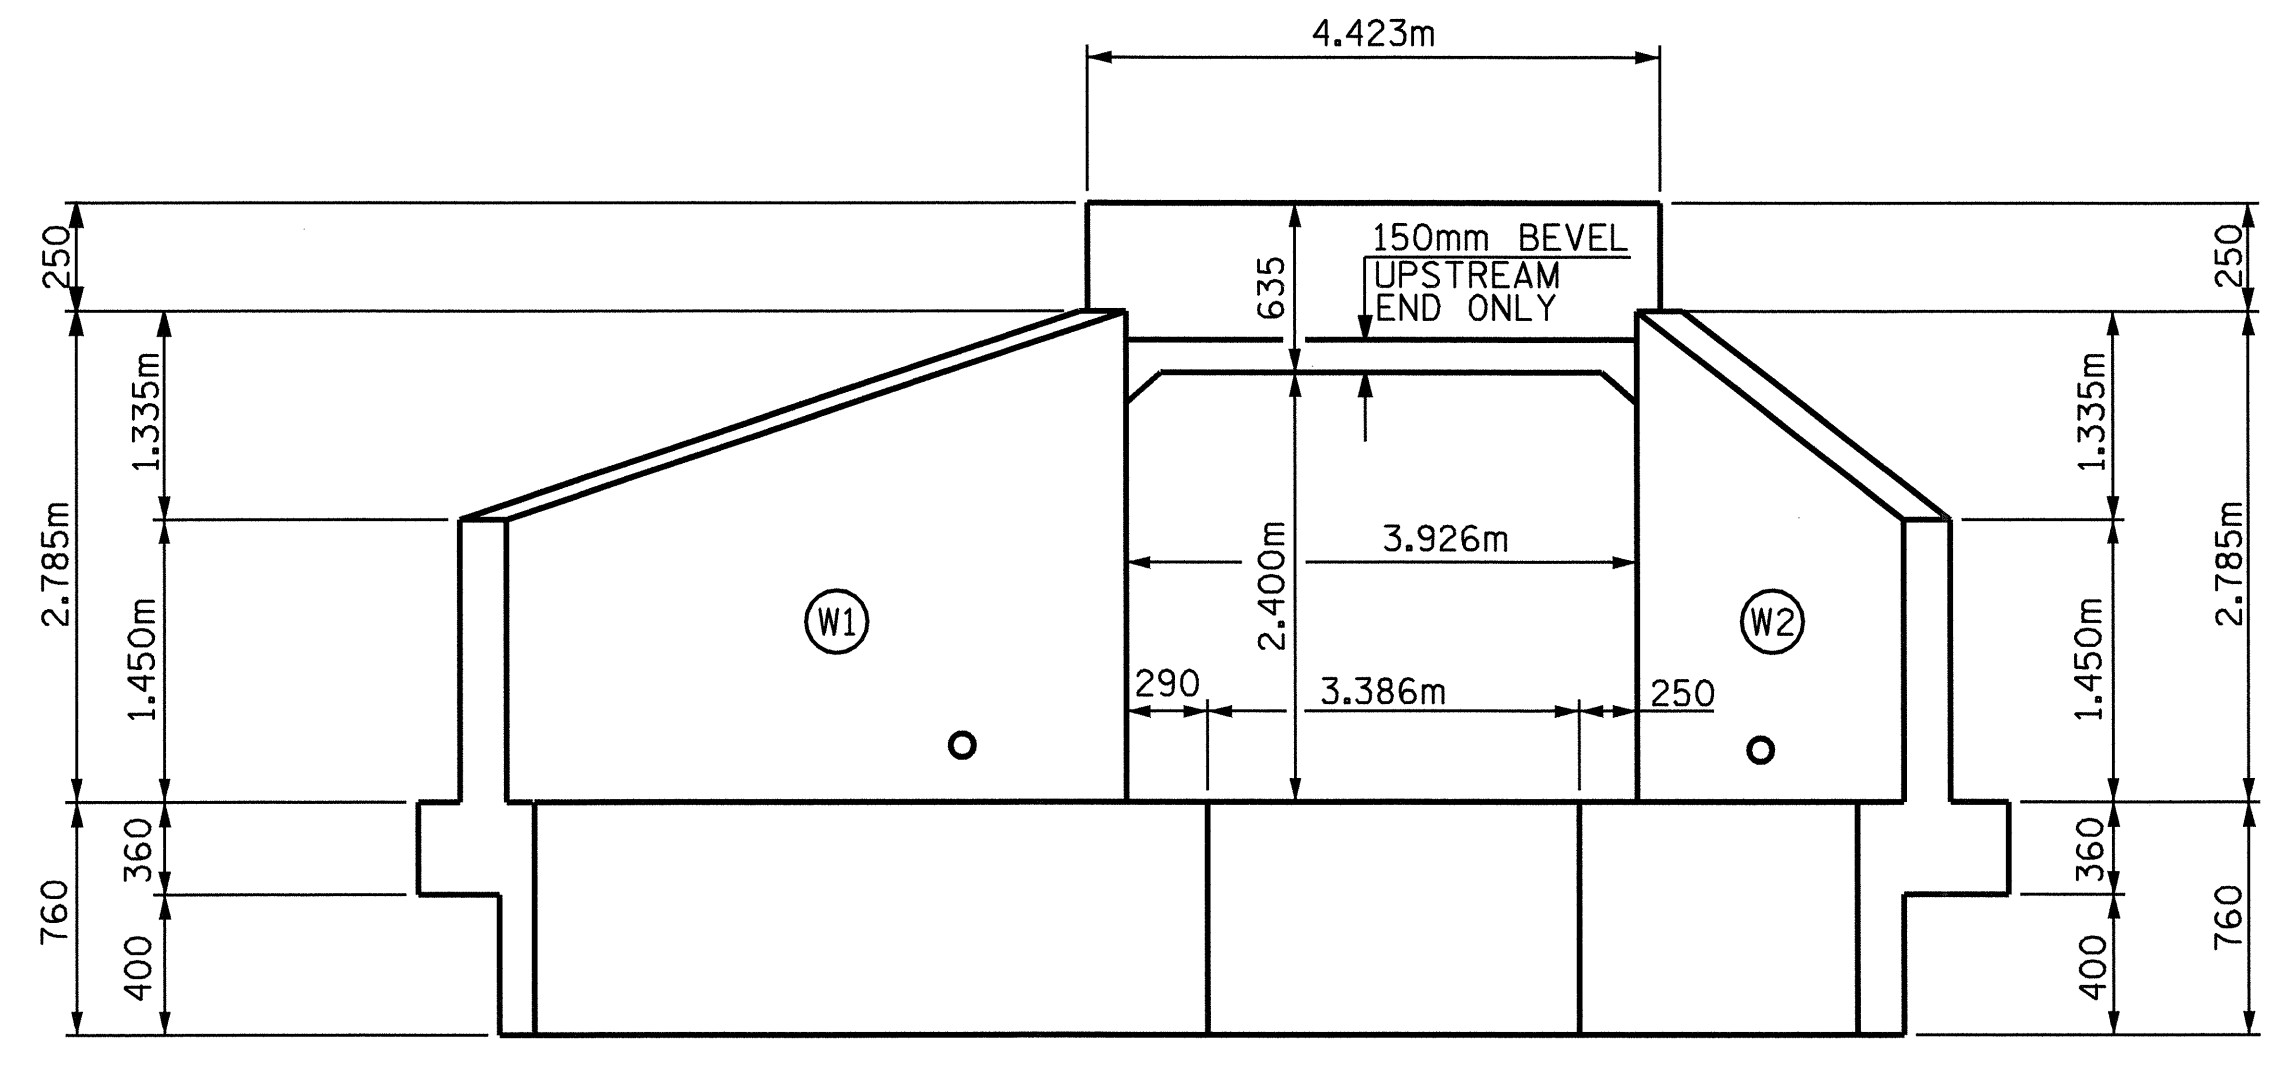

END ELEVATION NORMAL TO SKEW

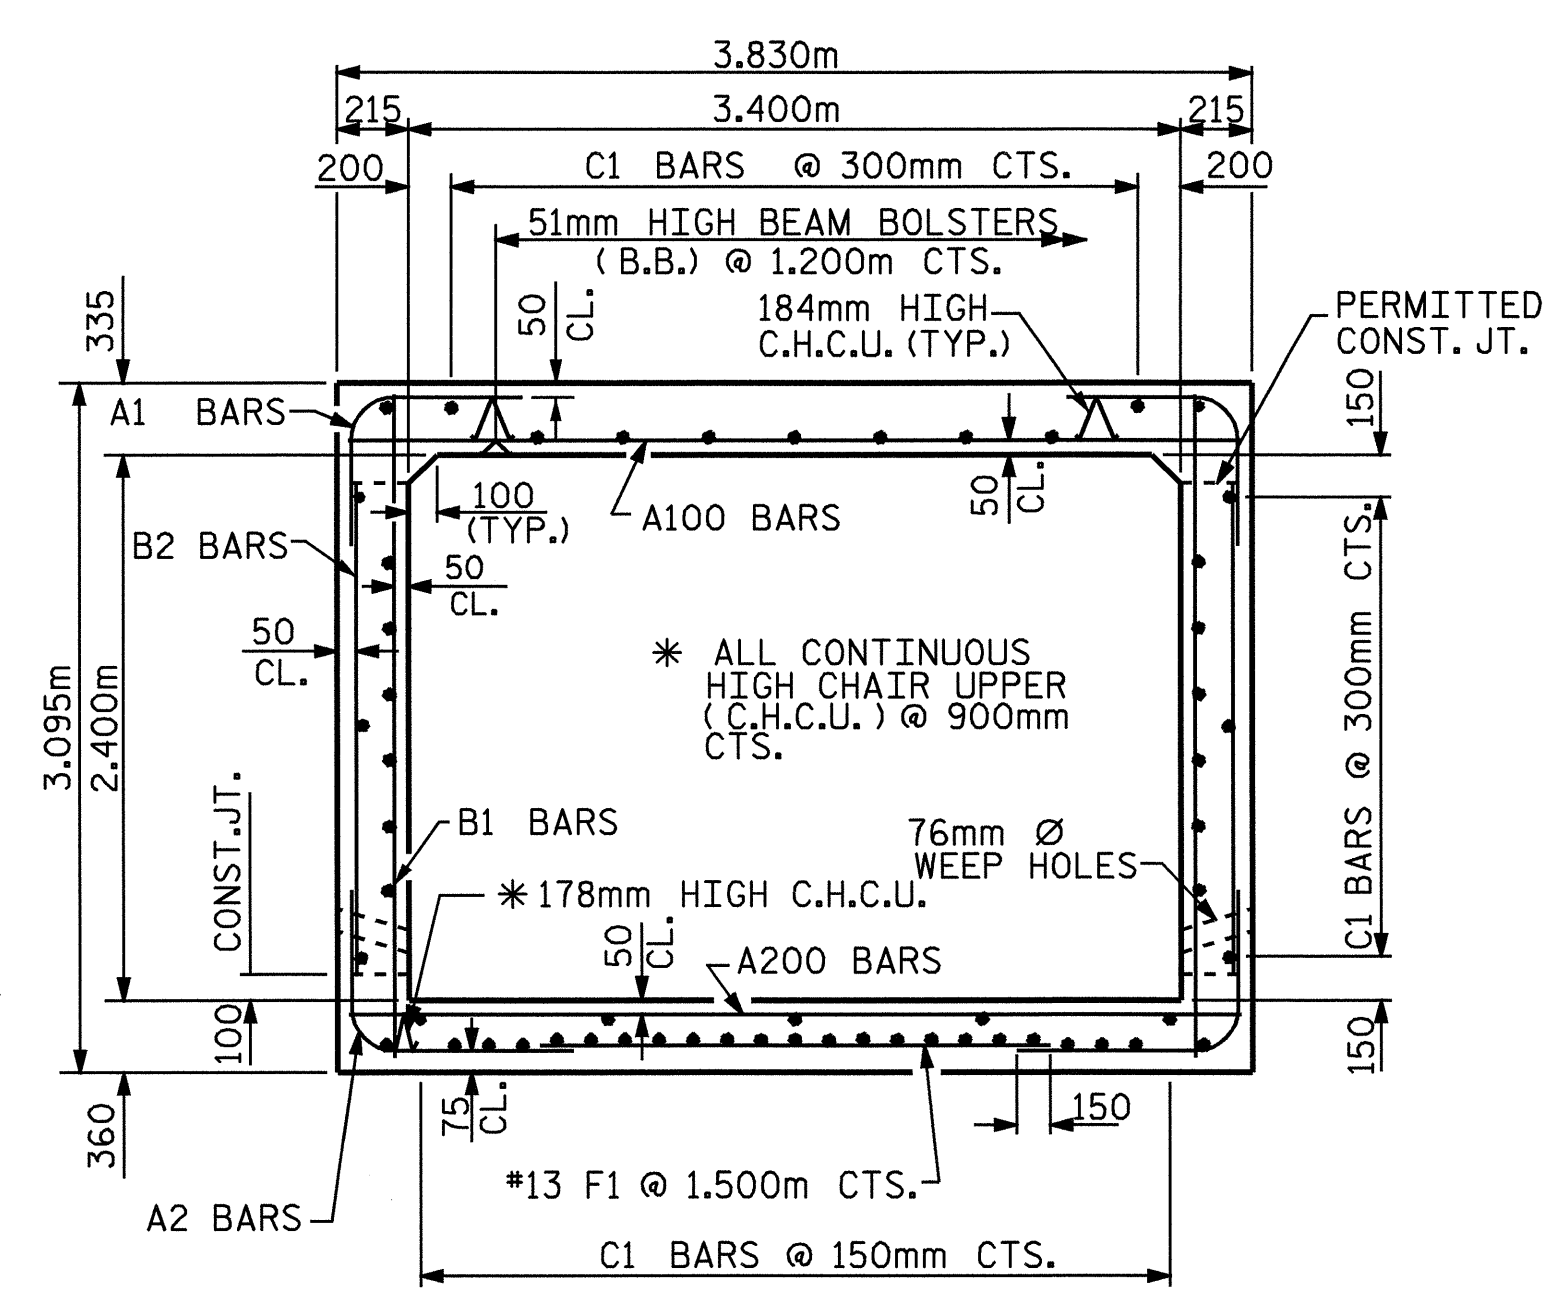

RIGHT ANGLE SECTION OF BARREL
THERE ARE 59 "C" BARS IN SECTION OF BARREL

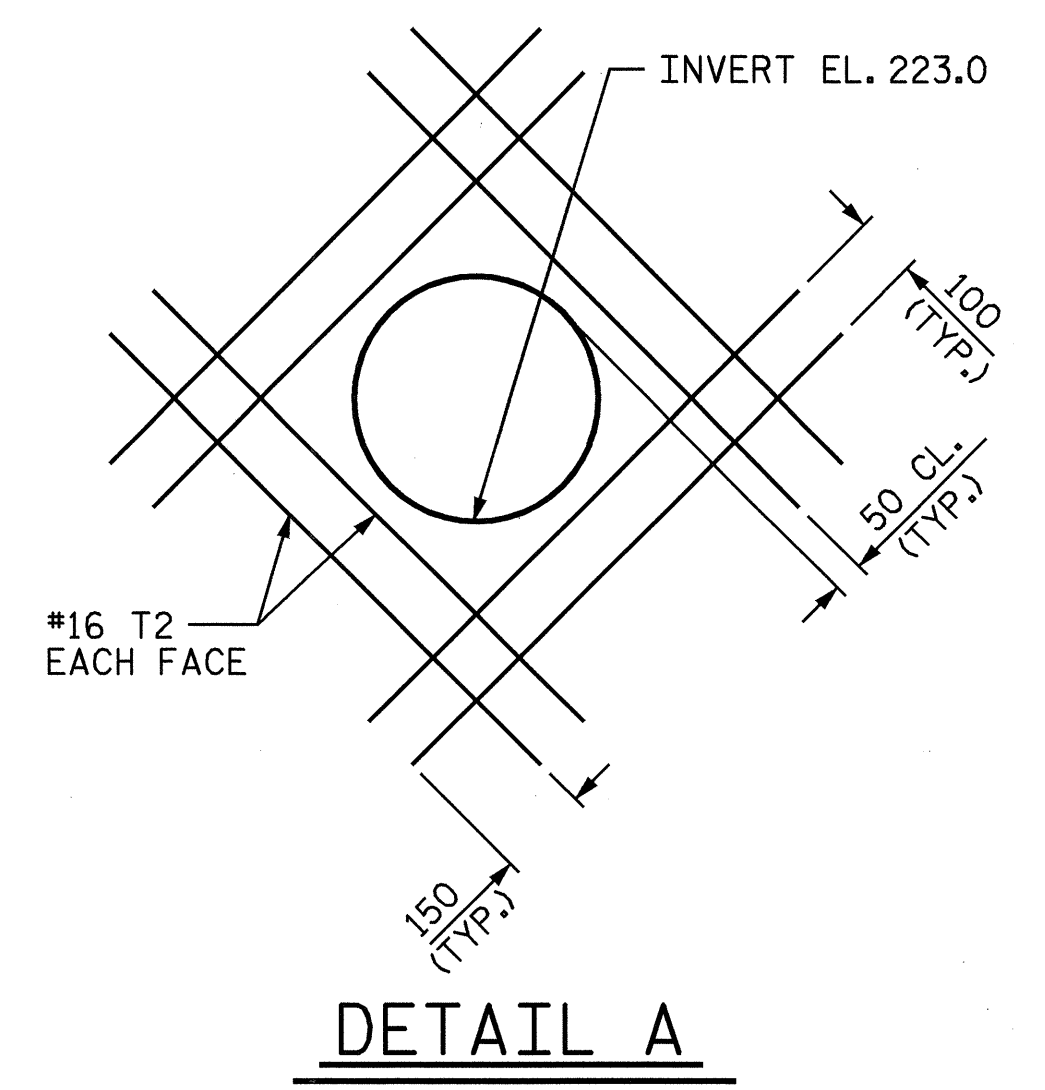

DETAIL A

ASSEMBLED BY : CR LEWIS	DATE : 06/04
CHECKED BY : MG CHEEK	DATE : 08/04
DRAWN BY : EEM 6/97	
CHECKED BY : ARB 7/97	



PROJECT NO. R-2568B
DAVIDSON COUNTY
 STATION: 46+85.000 -L-

SHEET 2 OF 3

STATE OF NORTH CAROLINA DEPARTMENT OF TRANSPORTATION RALEIGH					
SINGLE 3.4m X 2.4m CONCRETE BOX CULVERT 120° SKEW					
SHEET NO. C-2					
TOTAL SHEETS 3					
REVISIONS					
NO.	BY:	DATE:	NO.	BY:	DATE:
1			3		
2			4		