




PLAN OF LEFT WING W1

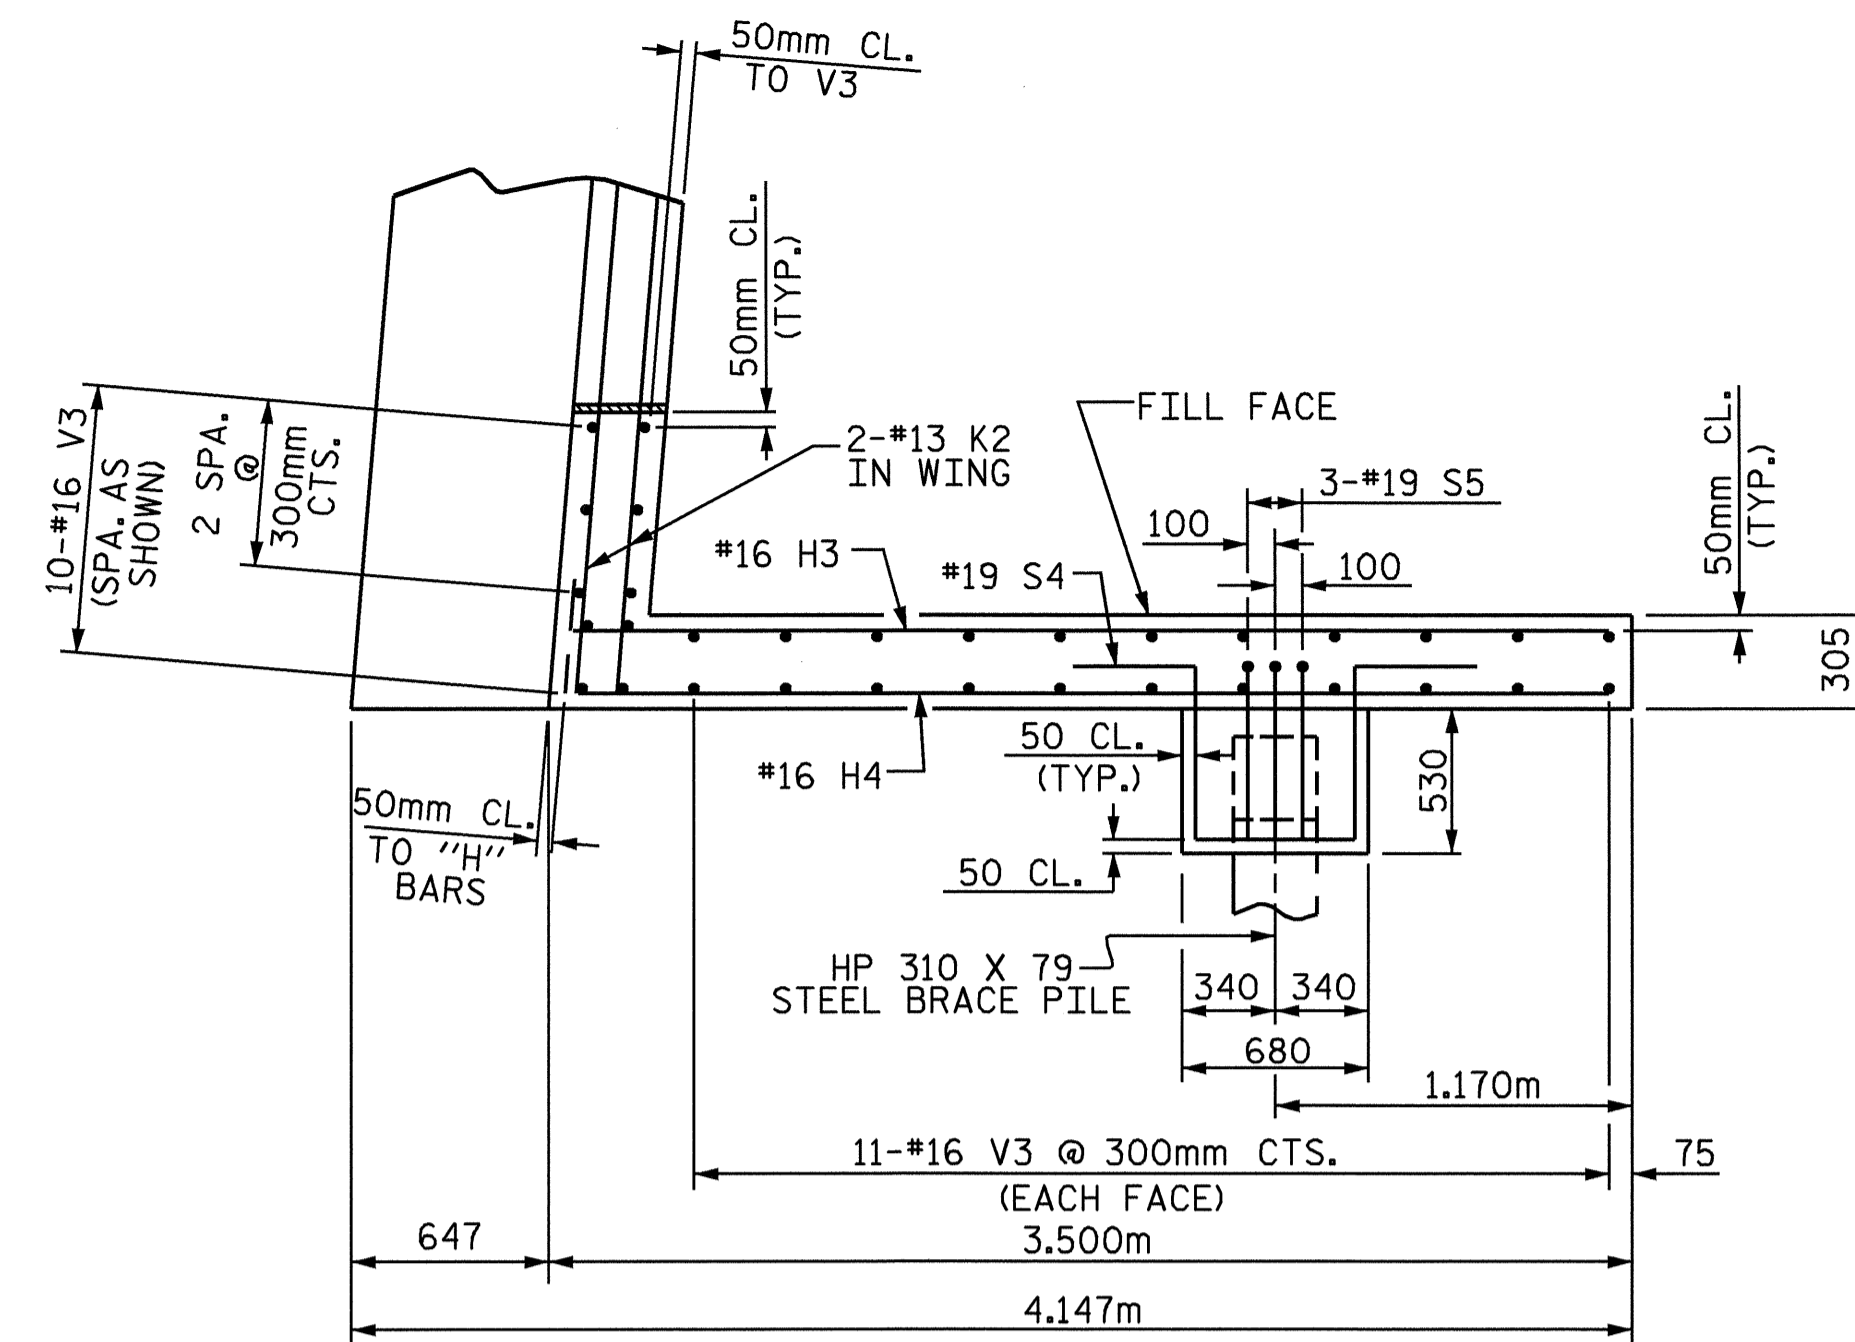


PLAN OF RIGHT WING W2

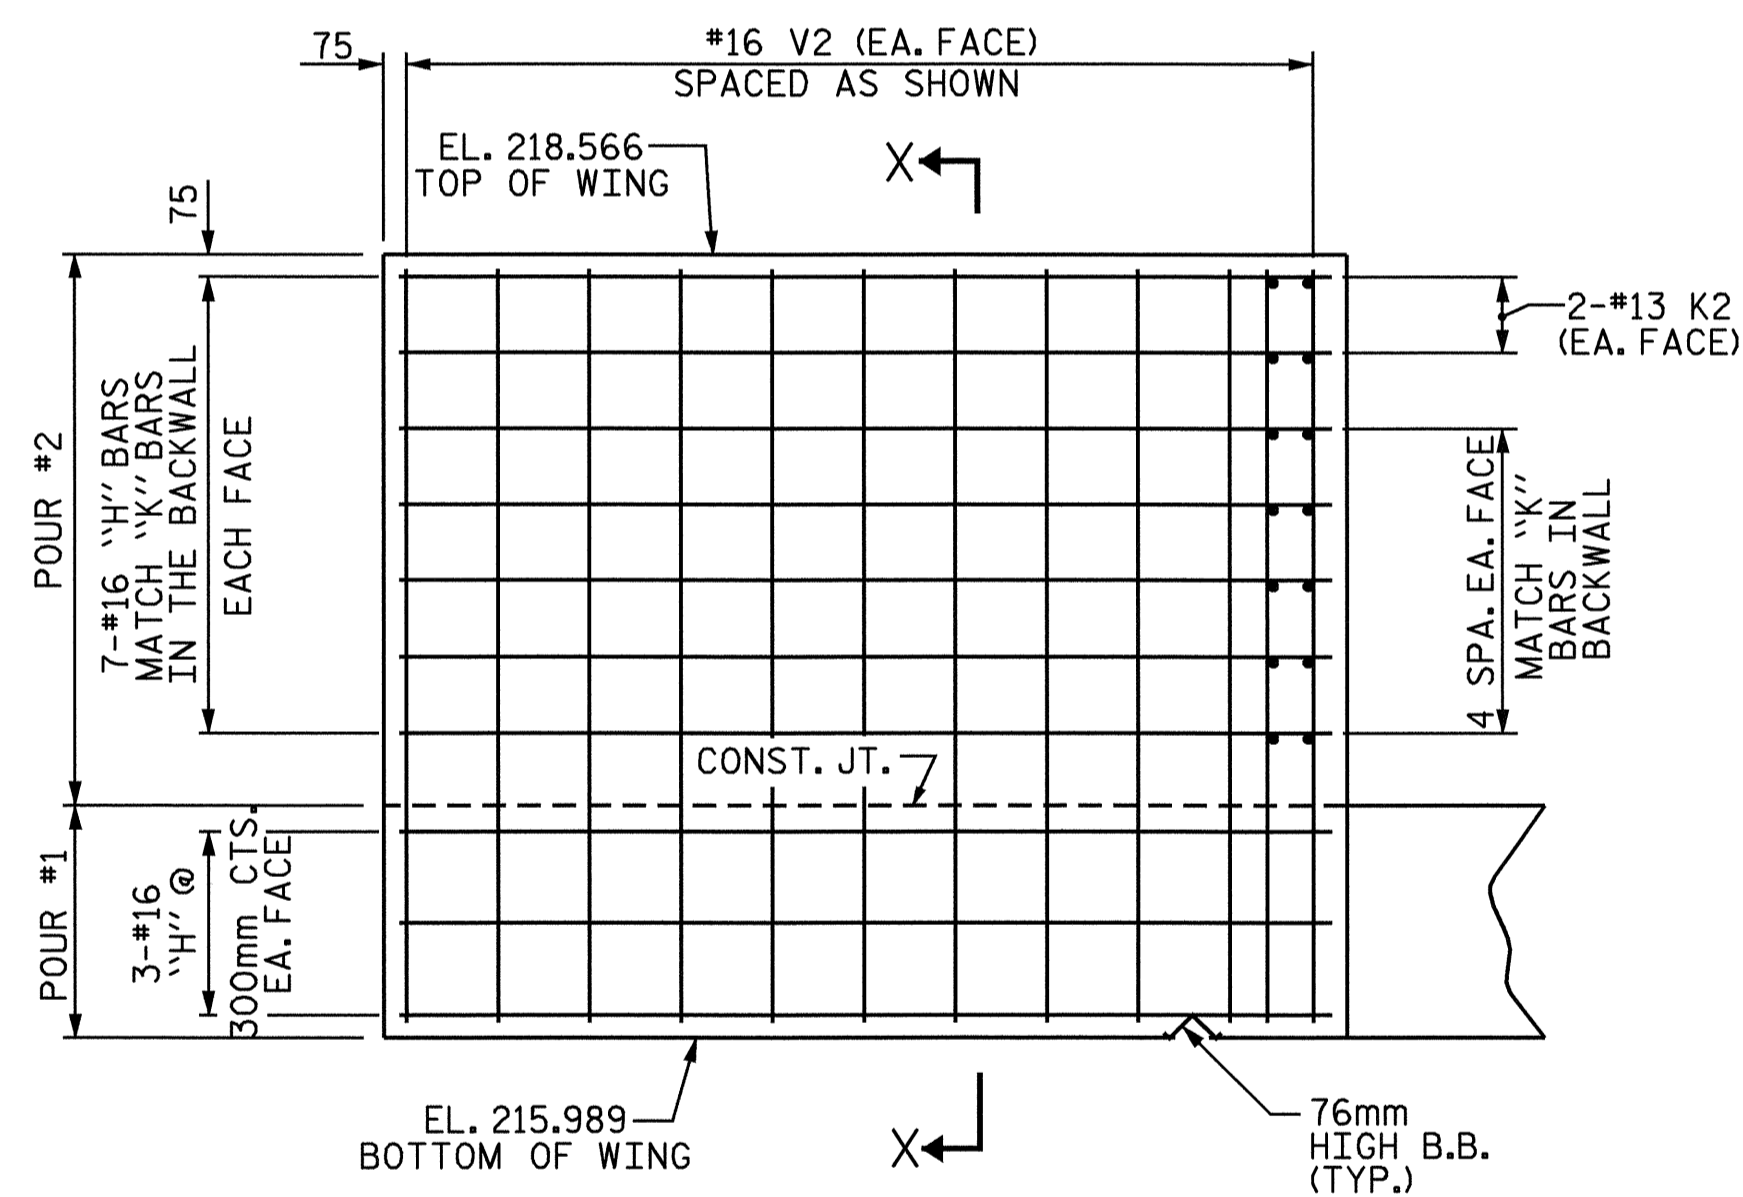


ELEVATION OF LEFT WING W1

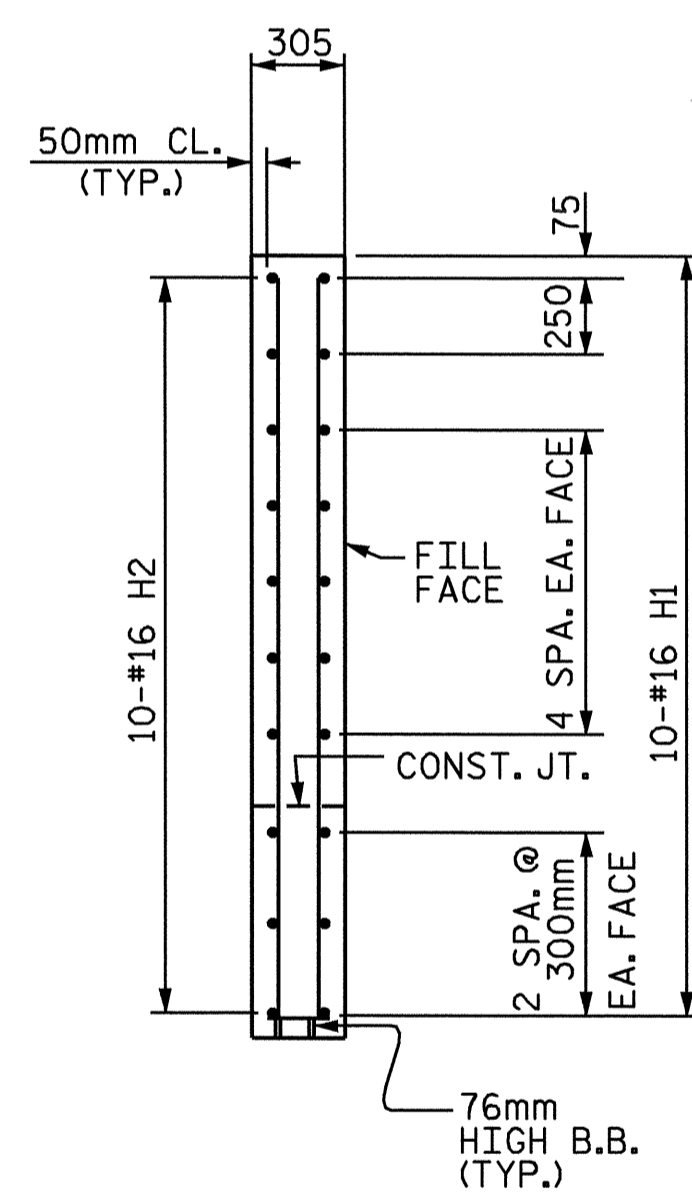

SECTION X-X

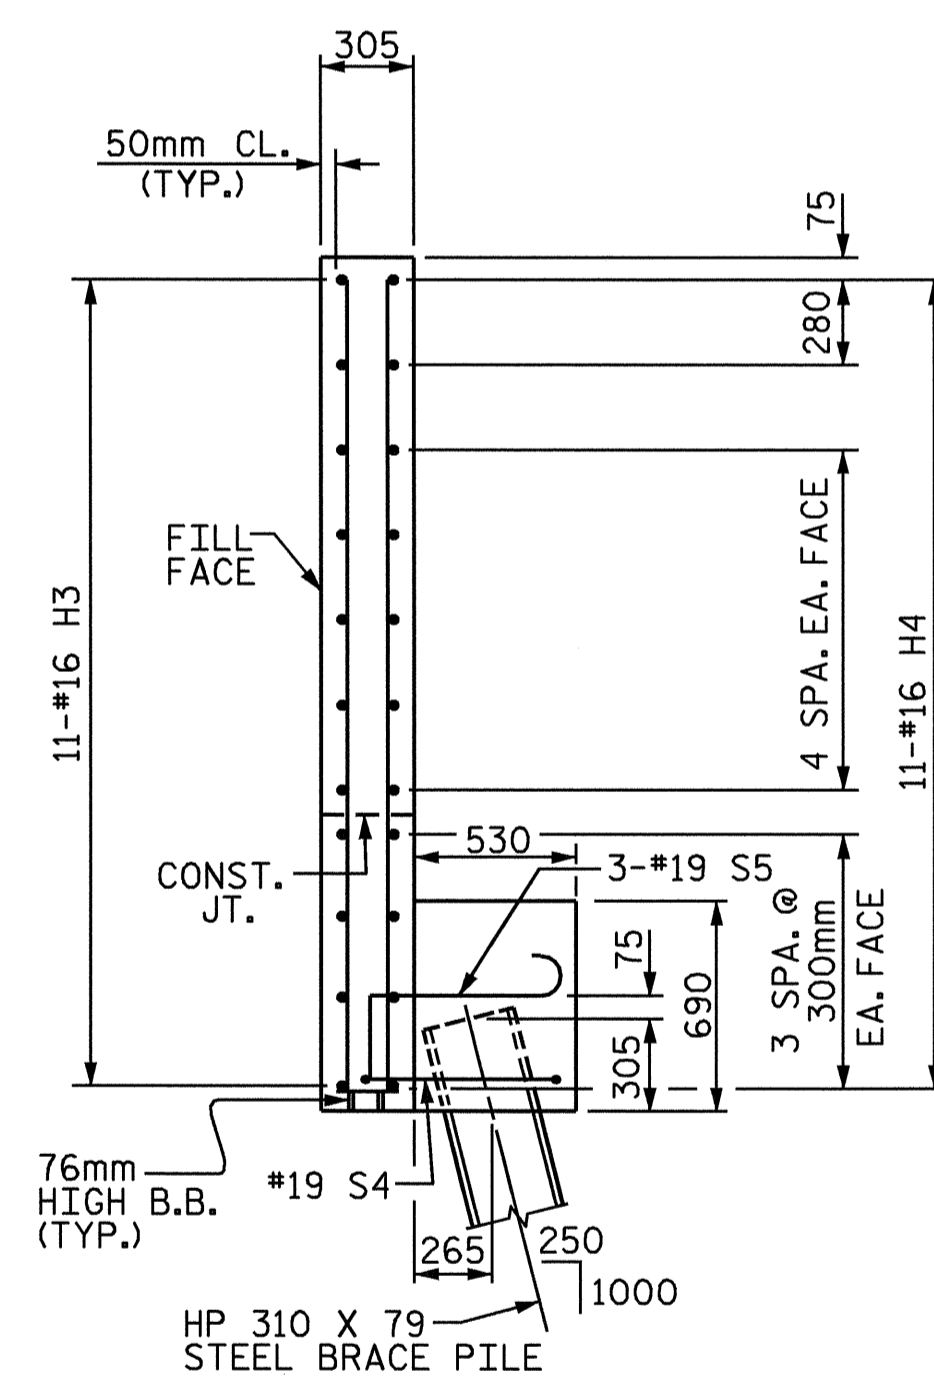

SECTION Y-Y

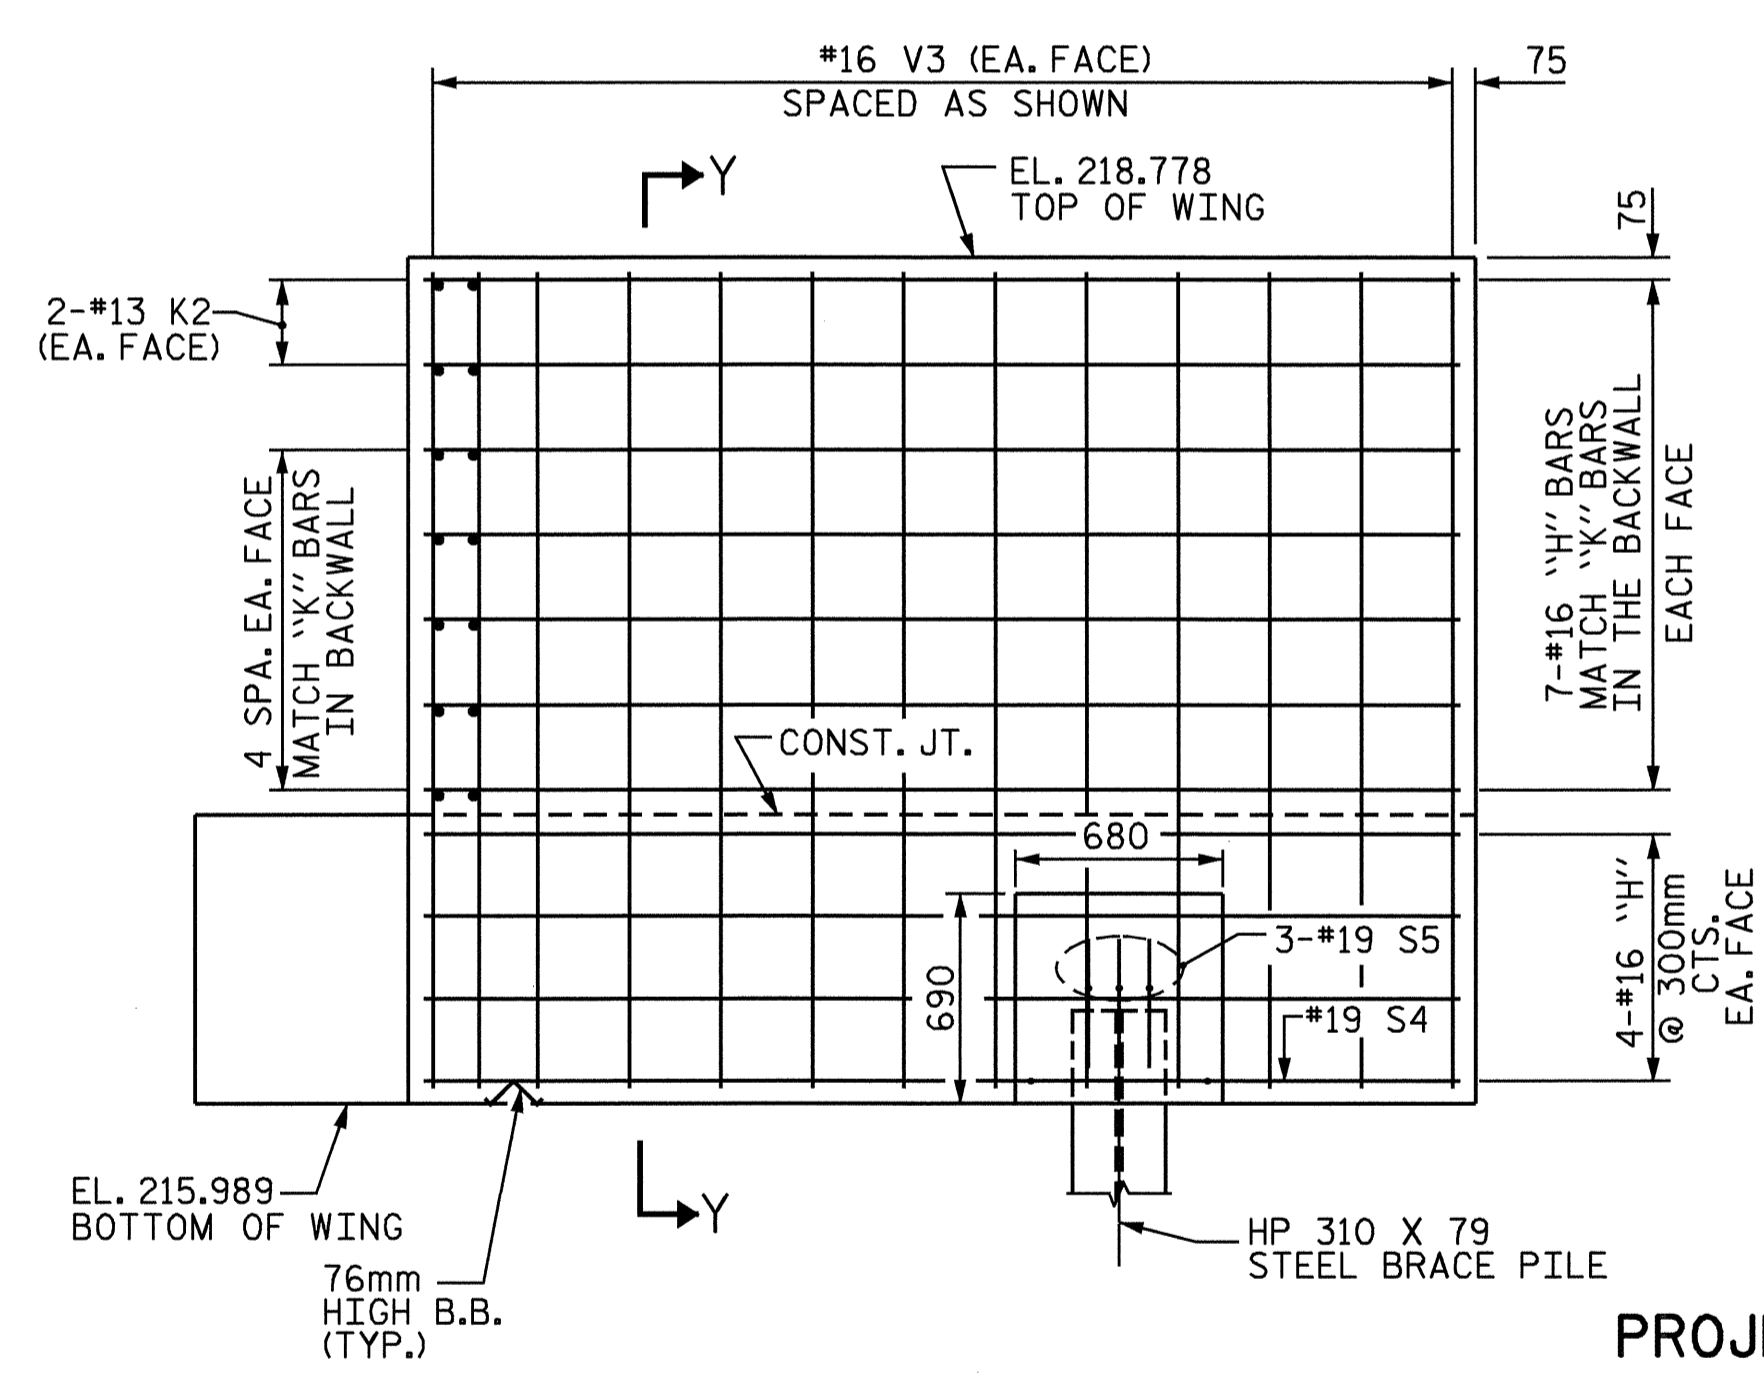


ELEVATION OF RIGHT WING W2

PROJECT NO. R-2568B
DAVIDSON COUNTY
 STATION: 61+31.500 -L-

SHEET 2 OF 2

STATE OF NORTH CAROLINA
 DEPARTMENT OF TRANSPORTATION
 RALEIGH

SUBSTRUCTURE
 END BENT 2

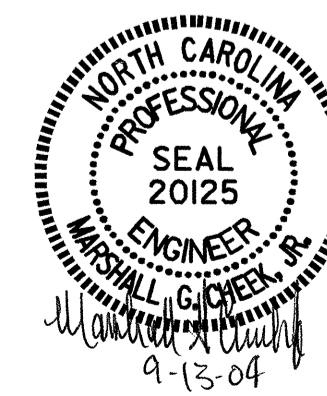

DRAWN BY: QT NGUYEN DATE: 12-03
 CHECKED BY: CR LEWIS DATE: 7-04

08-SEP-2004 09:23
 W:\sdquady\r2568b\nguyen\l1crostation\sub\r2568ble.dgn
 qtnguyen

REVISIONS				SHEET NO.
NO.	BY:	DATE:	NO.	DATE:
1			3	
2			4	

TOTAL SHEETS: 64

STR. #1