


BM #12 - RR SPIKE IN 48" WILLOW OAK
 -BL- 32+97, 180.4 m LT.
 EL. = 257.203

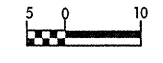


PROJECT REFERENCE NO. R-2568B SHEET NO. 40
 ROADWAY DESIGN ENGINEER HYDRAULICS ENGINEER



INCOMPLETE PLANS
 PRELIMINARY PLANS
 NOT TO BE USED FOR CONSTRUCTION

-Y9-

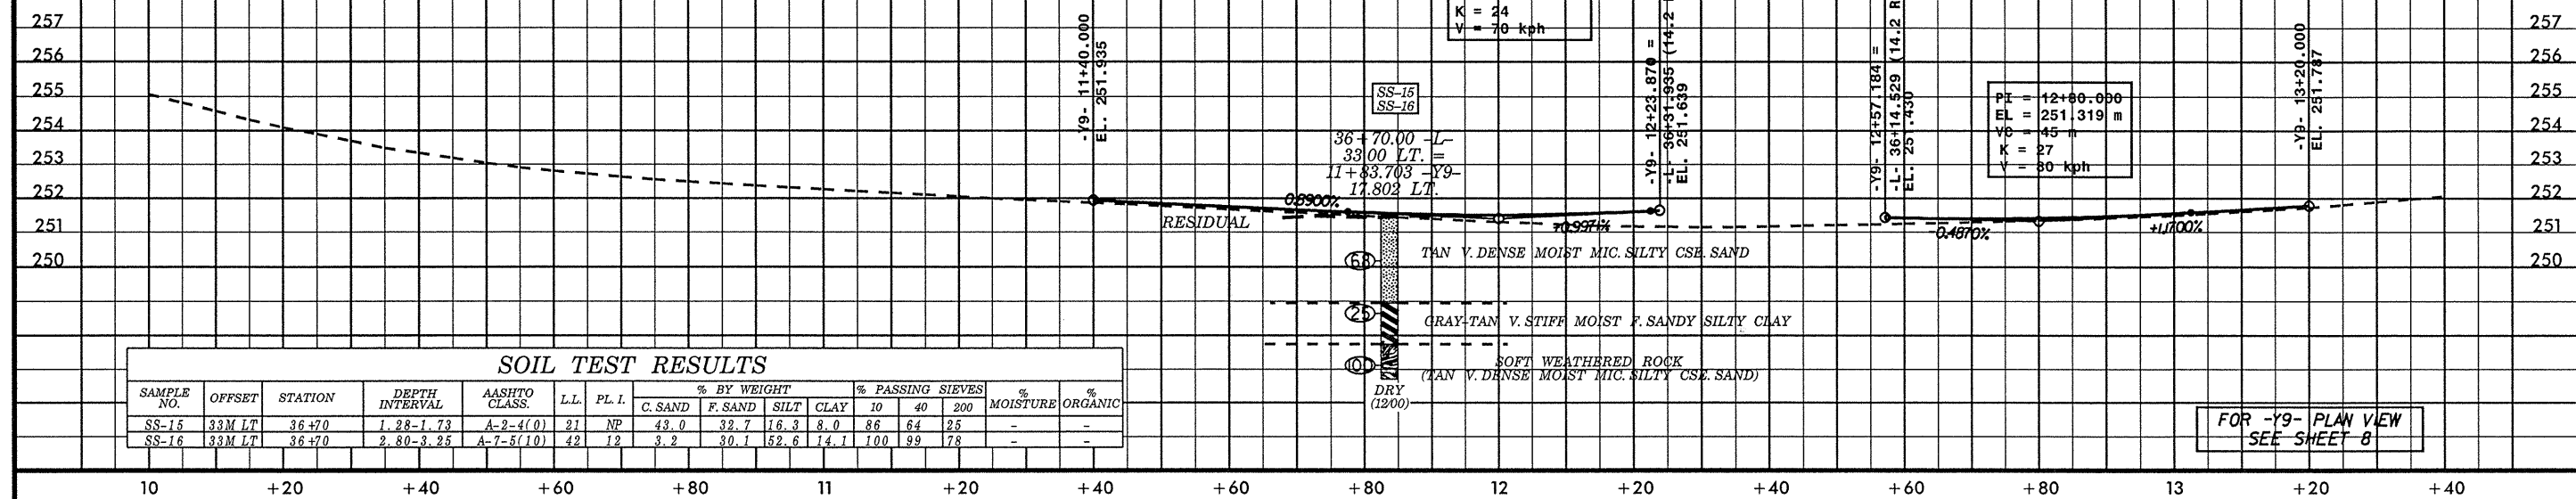


SOIL TEST RESULTS

SAMPLE NO.	OFFSET	STATION	DEPTH INTERVAL	AASHTO CLASS.	L.L.	P.L.I.	% BY WEIGHT				% PASSING SIEVES			% MOISTURE	% ORGANIC
							C. SAND	F. SAND	SILT	CLAY	10	40	200		
SS-15	33M LT	36+70	1.28-1.73	A-2-4(0)	21	NP	43.0	32.7	16.3	8.0	86	64	25	-	-
SS-16	33M LT	36+70	2.80-3.25	A-7-5(10)	42	12	3.2	30.1	52.6	14.1	100	99	78	-	-

FOR -Y9- PLAN VIEW
 SEE SHEET 8

-Y9-

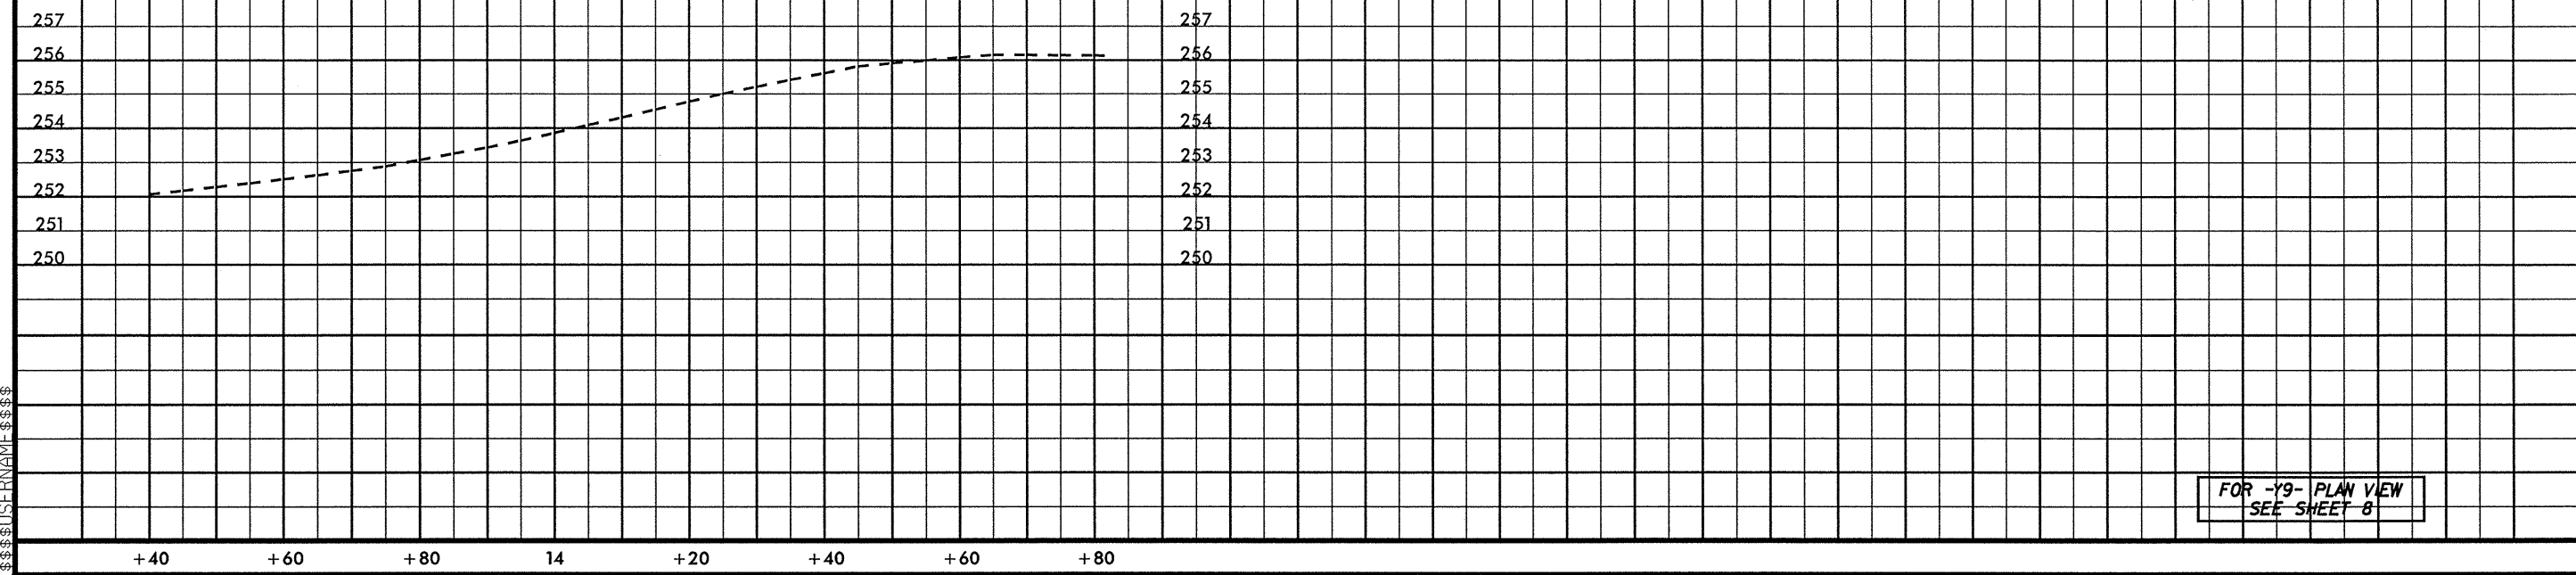

FOR -Y9- PLAN VIEW
 SEE SHEET 8

\$\$\$ SYSTEME \$\$\$
 \$\$\$ DGN \$\$\$
 \$\$\$ PRNME \$\$\$
 \$\$\$ US \$\$\$