

	PROJECT REFERENCE NO.	SHEET NO.
	R-2568B	24
	R/W SHEET NO.	24
ROADWAY DESIGN ENGINEER	HYDRAULICS ENGINEER	
		
CONST. REV.		
R/W REV.		

-Y12-

PI Sta 11+36.157	PI Sta 12+28.334
$\Delta = 113^{\circ} 48.7' (RT)$	$\Delta = 8^{\circ} 05' 58.2" (RT)$
L = 62.513	L = 121.641
T = 31.258	T = 60.922
R = 2911.508	R = 860.484
S.E. = NC	

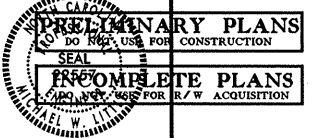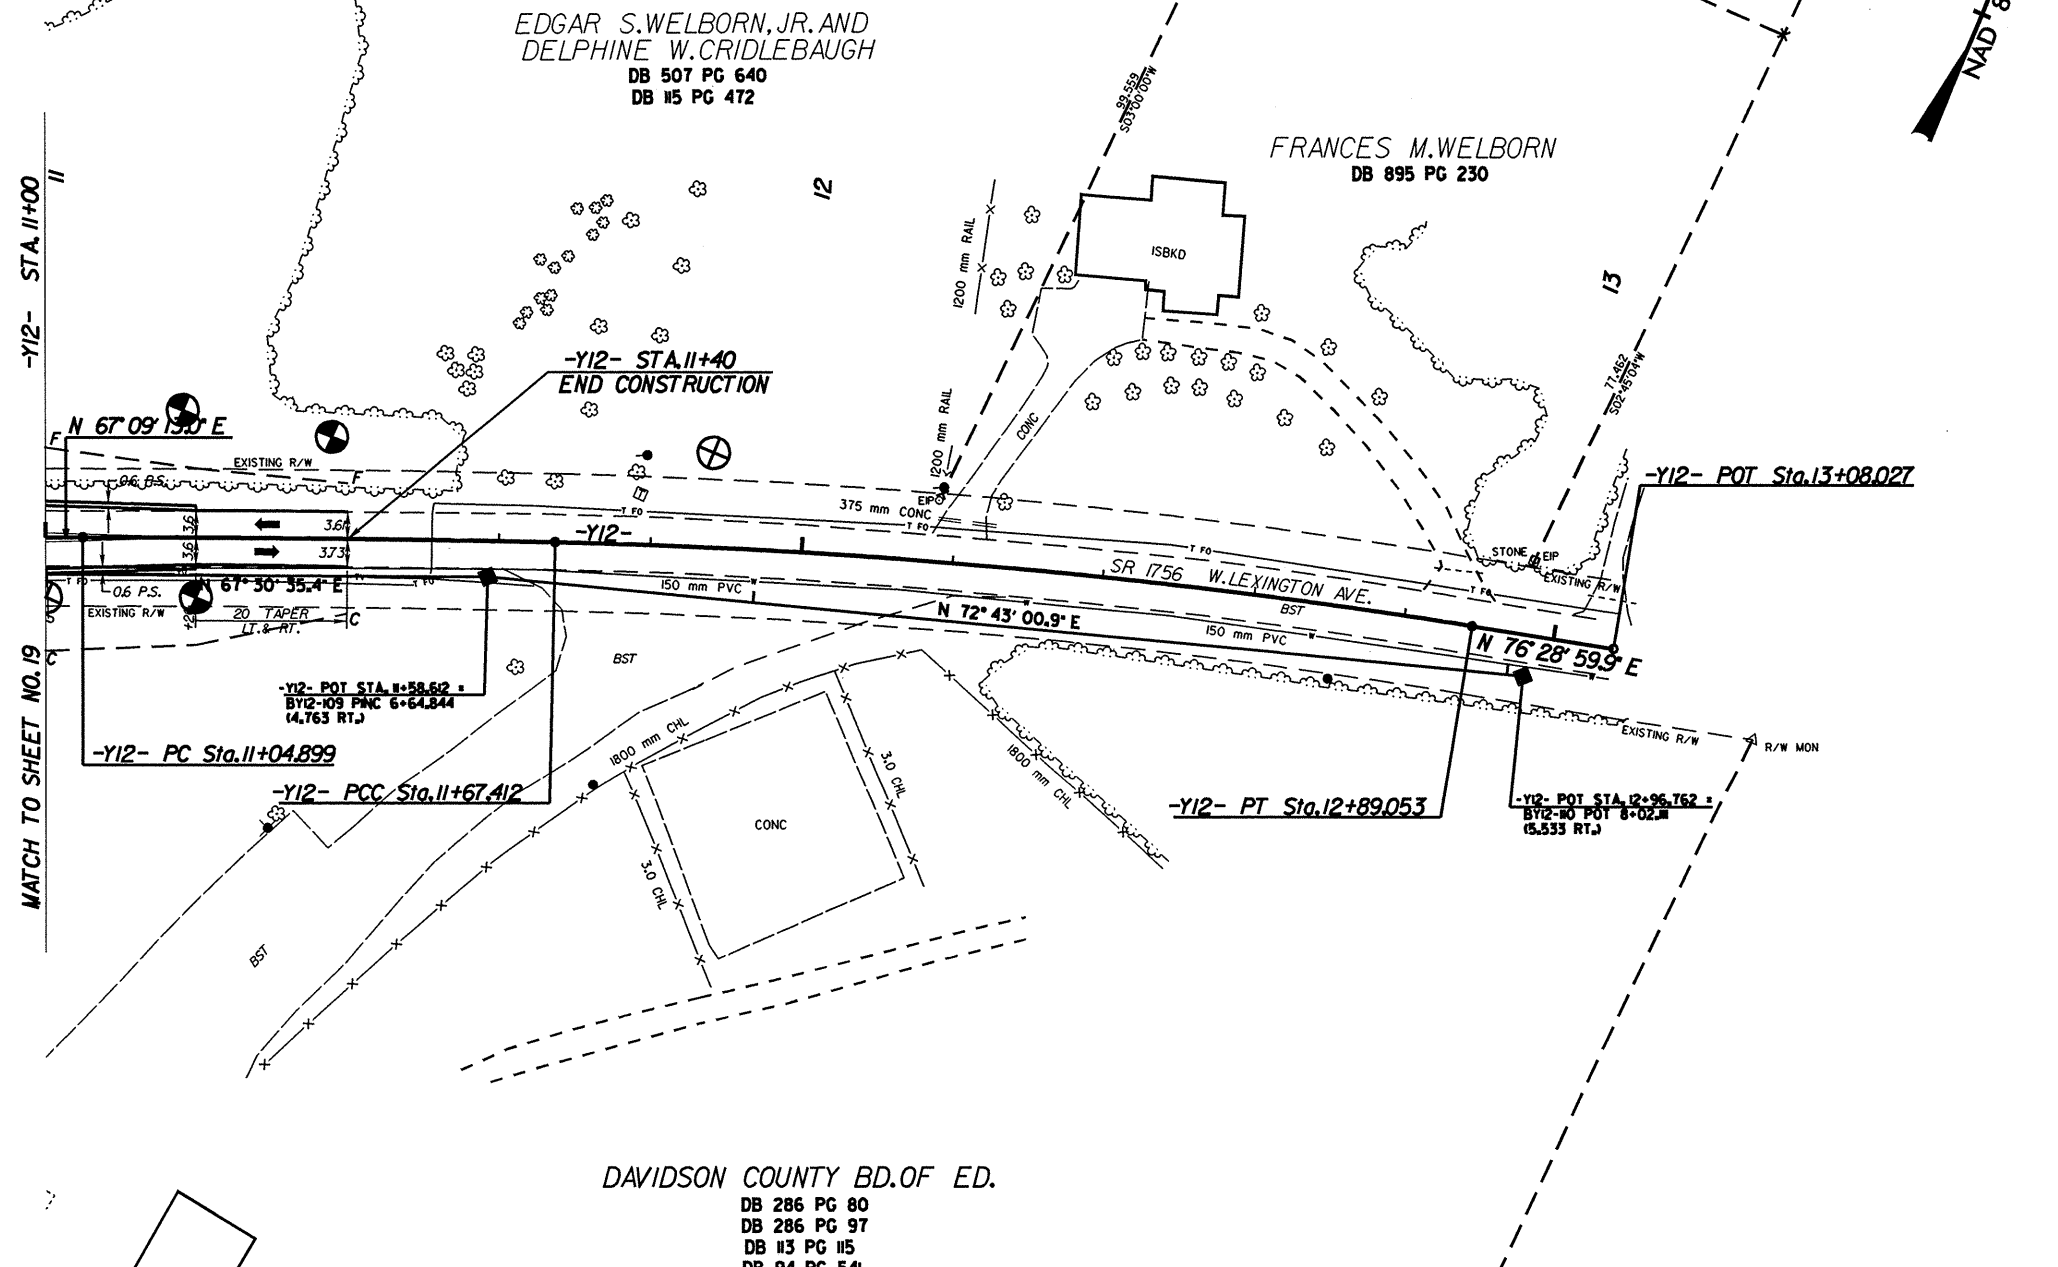

MATCH TO SHEET NO. 19

REVISIONS

*****SYSTEMTIME*****
*****20080814 10:00:00*****
*****C:\PROJECTS\2568B*****
*****D:\MICHAEL W. LITZ*****

NOTE: SEE SHEET 42 FOR -Y12- PROFILE