
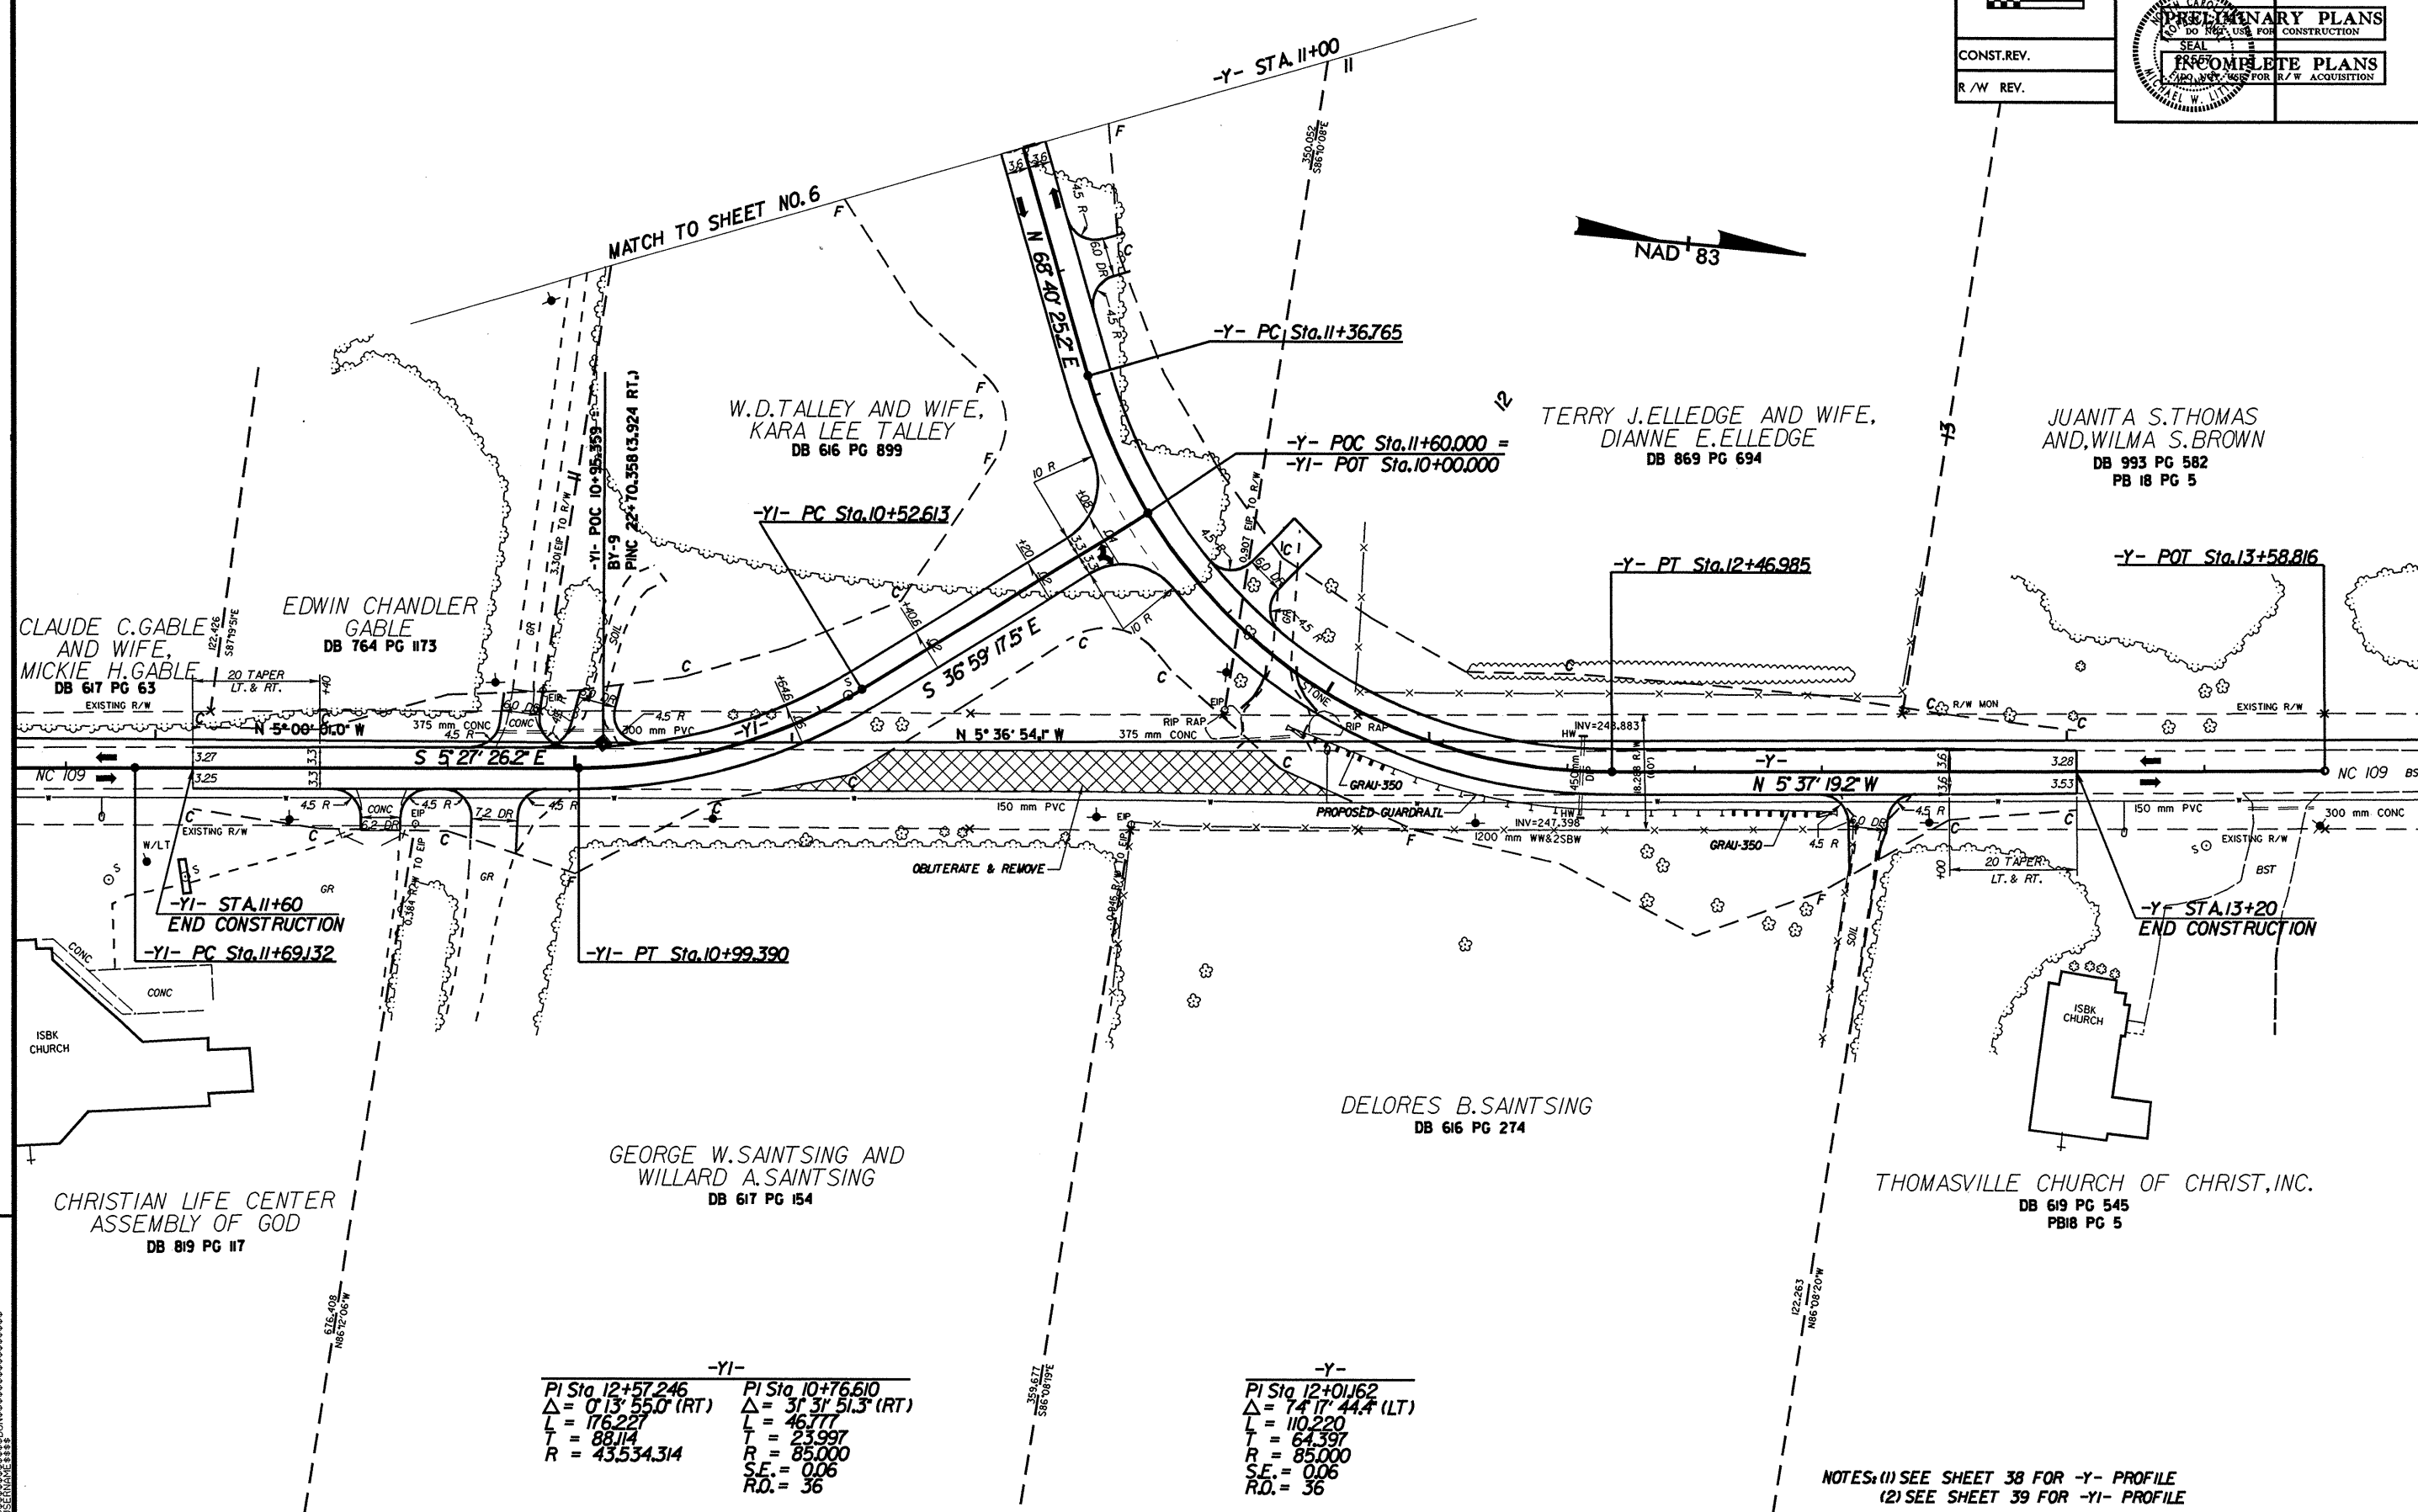
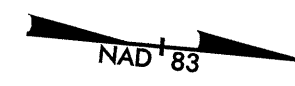
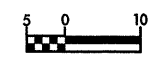




PROJECT REFERENCE NO.	R-2568B	SHEET NO.	22
R/W SHEET NO.			22
ROADWAY DESIGN ENGINEER		HYDRAULICS ENGINEER	
		PRELIMINARY PLANS DO NOT USE FOR CONSTRUCTION INCOMPLETE PLANS DO NOT USE FOR R/W ACQUISITION	
CONST. REV.			
R/W REV.			



REVISIONS

-YI-	-Y-
PI Sta 12+57.246	PI Sta 10+76.610
Δ = 0° 13' 55.0" (RT)	Δ = 31° 31' 51.3" (RT)
L = 176.227	L = 46.777
T = 88.114	T = 23.997
R = 43.534.314	R = 85.000
	S.E. = 0.06
	R.O. = 36

-Y-
PI Sta 12+01.62
Δ = 74° 17' 44.4" (LT)
L = 110.220
T = 64.397
R = 85.000
S.E. = 0.06
R.O. = 36

NOTES: (1) SEE SHEET 38 FOR -Y- PROFILE
 (2) SEE SHEET 39 FOR -YI- PROFILE

*****SYSTEMS*****
 *****CONSTRUCTION*****
 *****DATE*****