


CONST. REV.
R/W REV.

PROJECT REFERENCE NO.	SHEET NO.
R-2568B	21
R/W SHEET NO.	21
ROADWAY DESIGN ENGINEER	HYDRAULICS ENGINEER
 PRELIMINARY PLANS DO NOT USE FOR CONSTRUCTION	
INCOMPLETE PLANS DO NOT USE FOR R/W ACQUISITION	

-LTLN2-
 PI Sta 78+60.159
 $\Delta = 4^{\circ} 52' 29.8" (LT)$
 $L = 148.897$
 $T = 74.493$
 $R = 1,750.000$
 $S.E. = 0.03$
 $R.O. = 54$

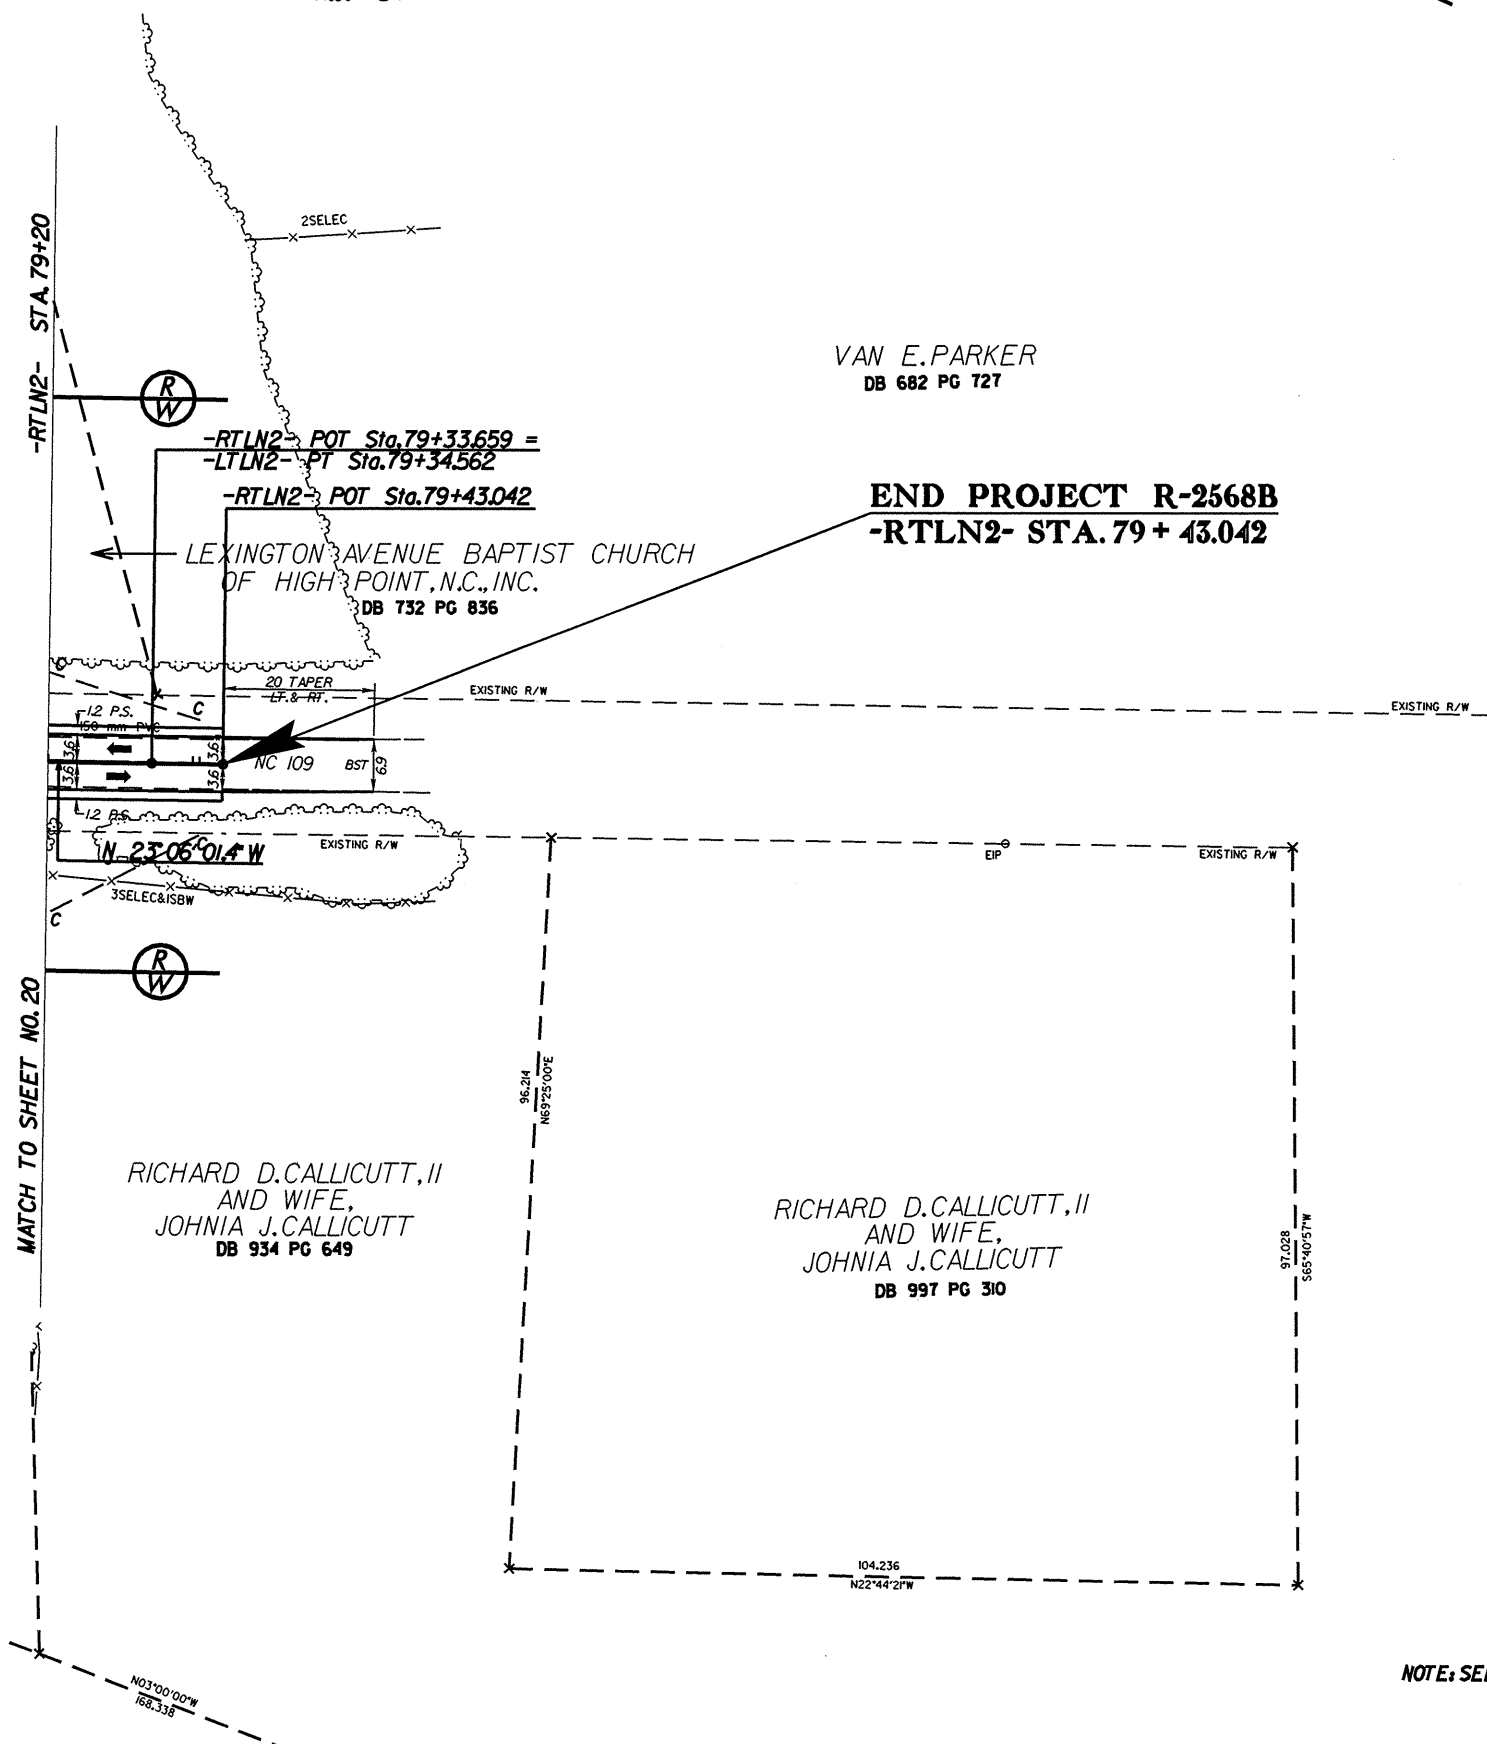

REVISIONS

NOTE: SEE SHEET 37 FOR -LTLN2- & -RTLN2- PROFILES